



# Elevation

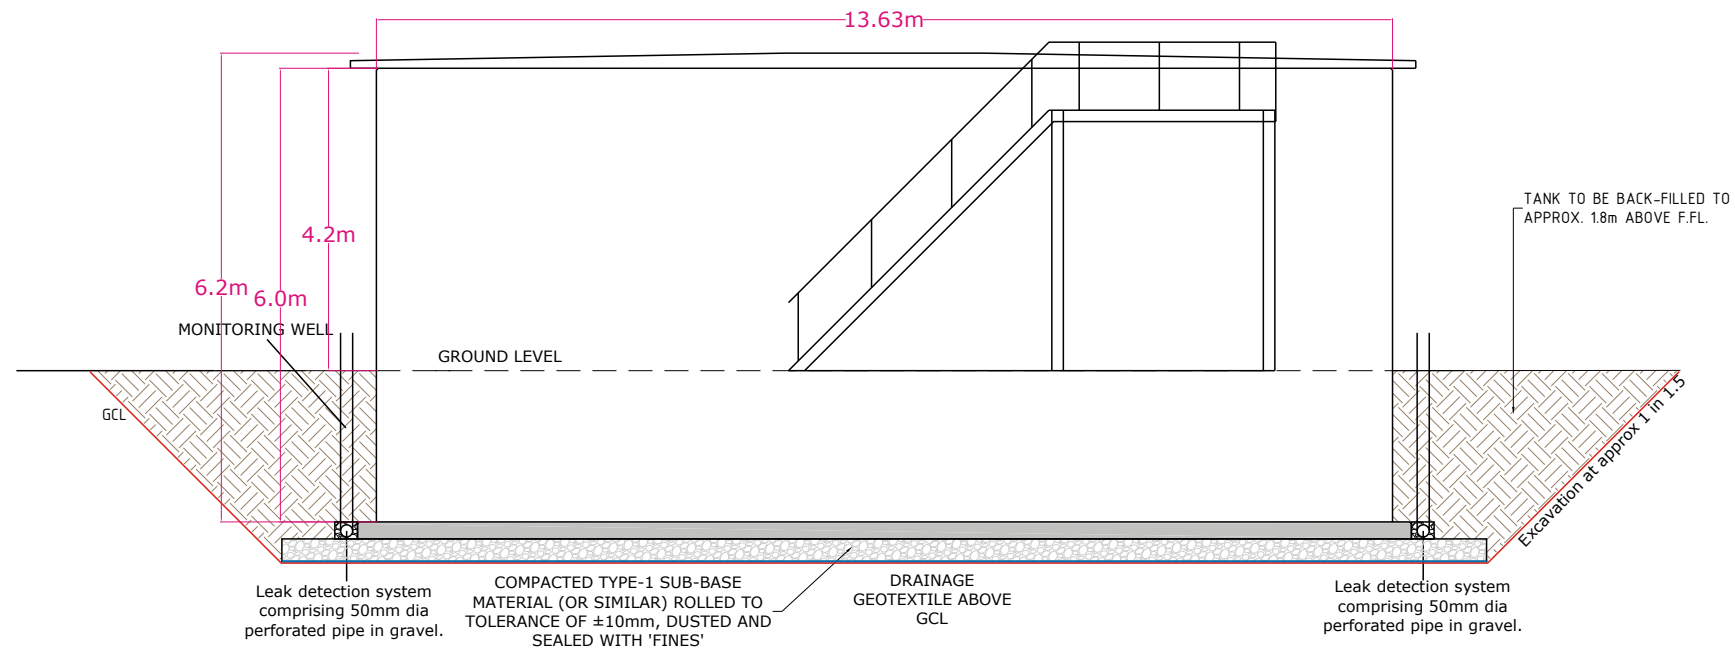

# Plan

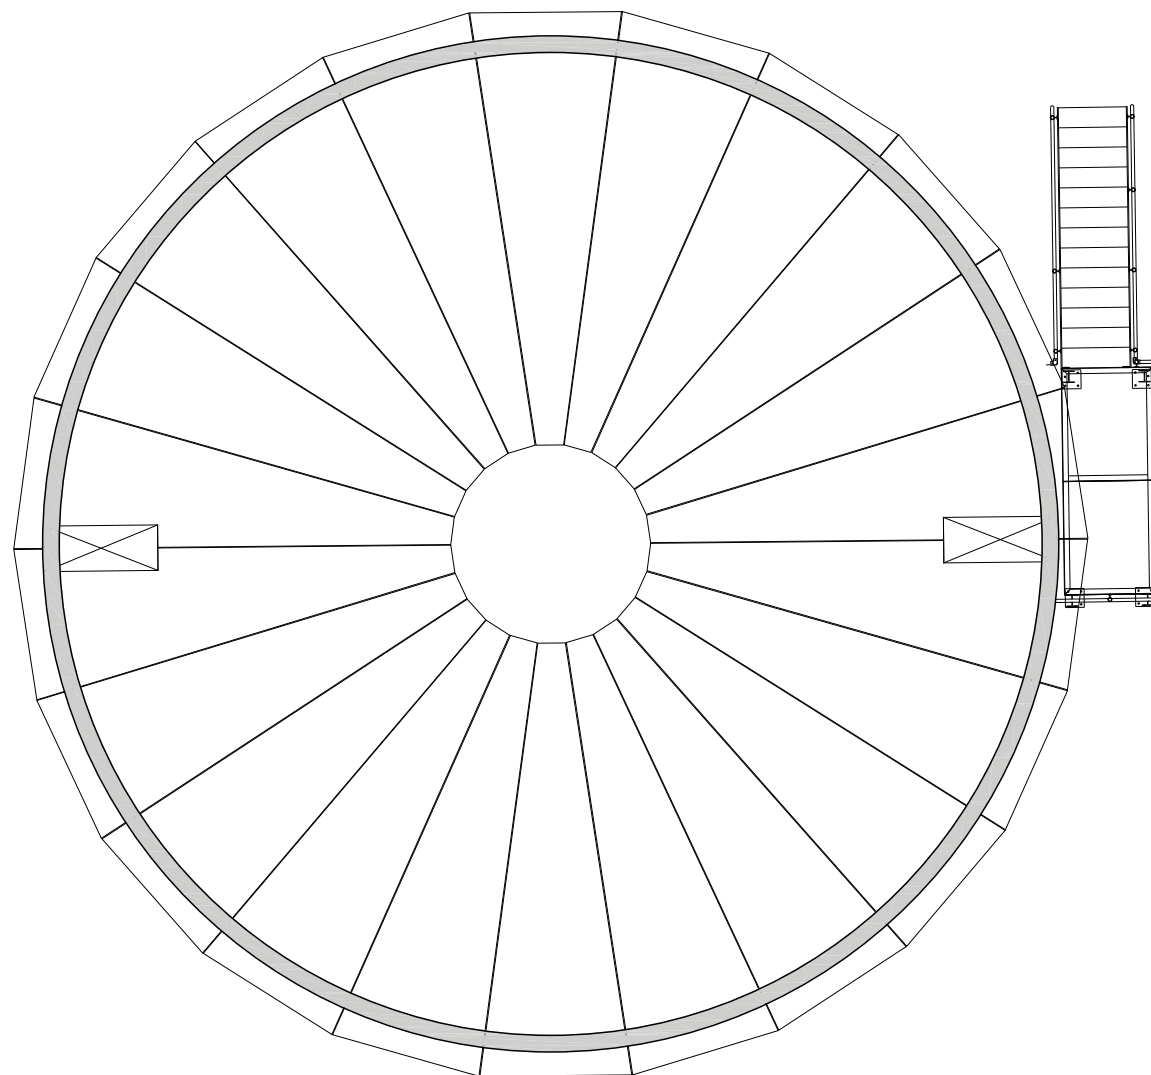

Units 3-5 Greystriars Business Park,  
Frank Foley Way, Stafford, ST16 2ST  
Tel: 01785 251555

Contains Ordnance Survey Data  
(c) Crown copyright and database right 2022.  
All rights reserved.  
Licence number AL100004923

Revision:	Details:

Site: **SHORTWOOD PROPOSED LTP**  
Title: **Main Process Tank (SBR) Plan and Elevation**

Drawn: TJK	Date: 24-3-23	Scale @A3: 1:100
------------	---------------	------------------

Drawing number **Plan 3**