
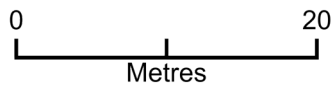


41 Hill Row, Haddenham, Ely CB6 3TQ

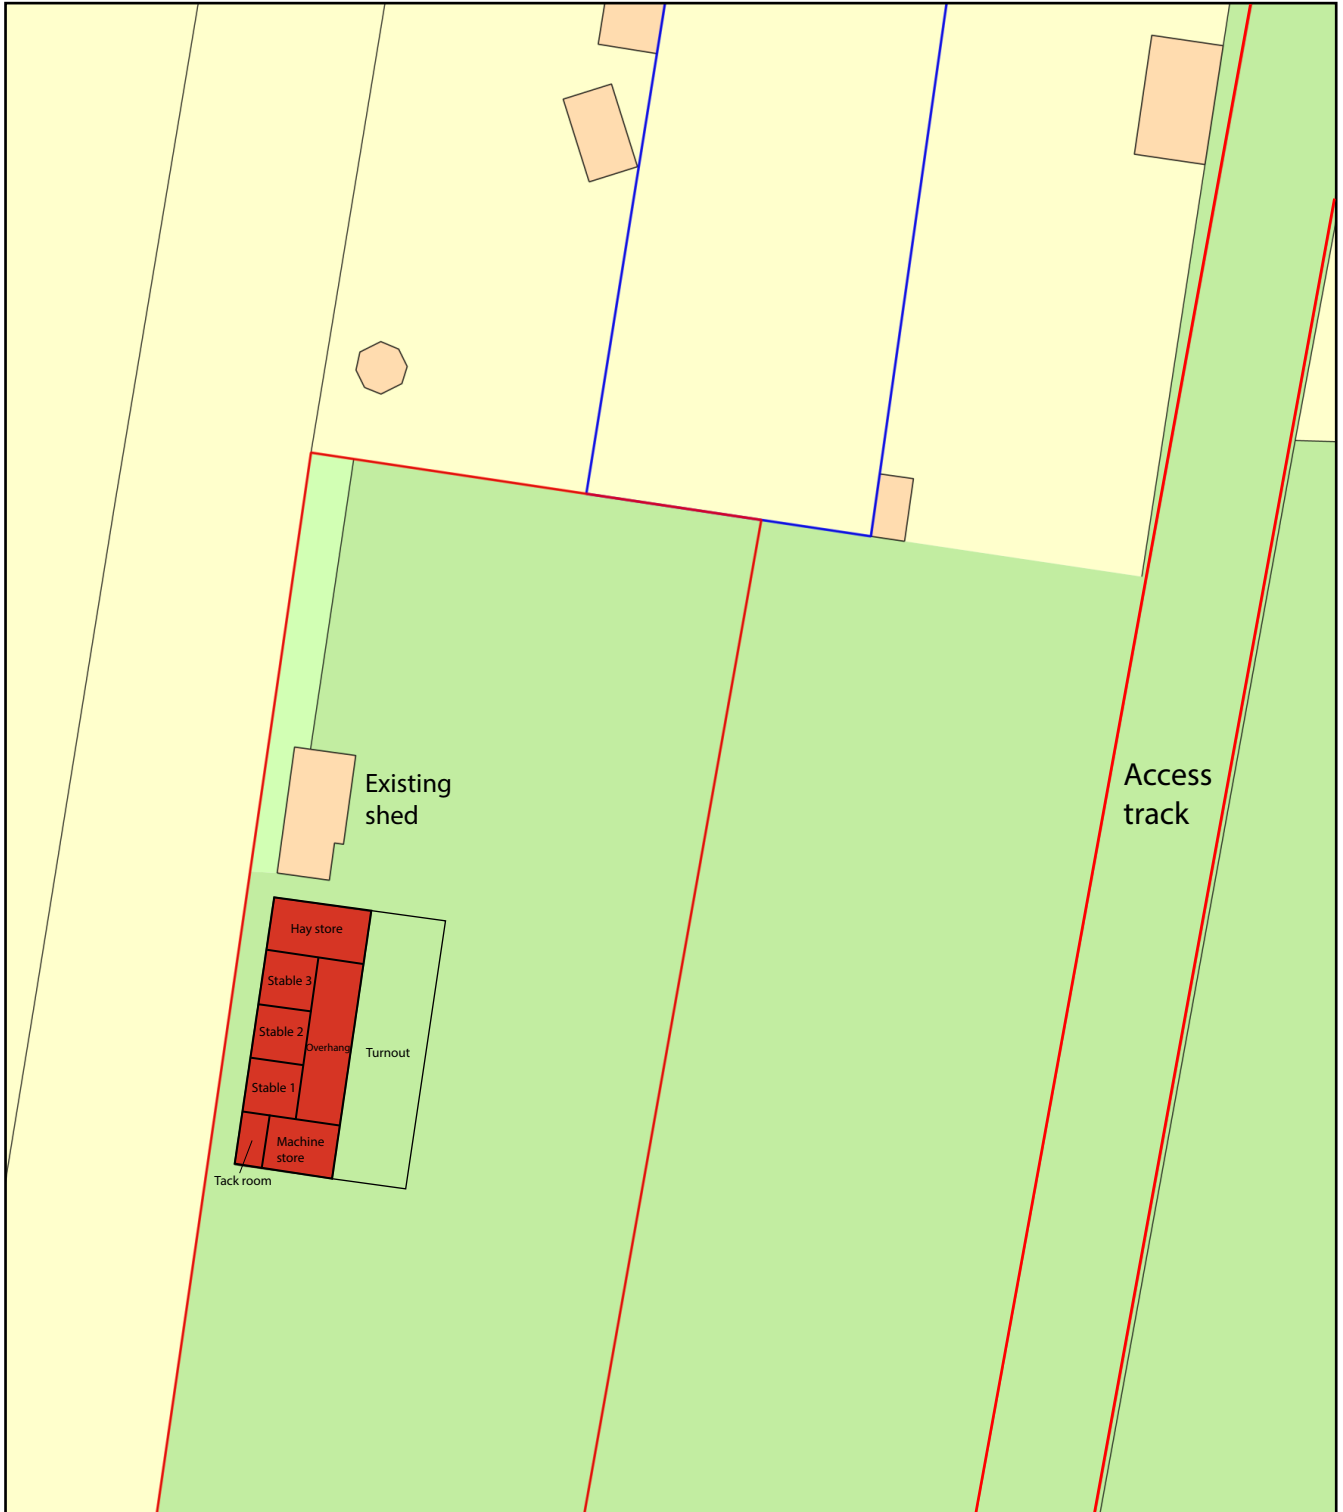

Plan Produced for: East Cambs District Council

Date Produced: 19 Mar 2023

Plan Reference Number: TQRQM23078163427730

Scale: 1:500 @ A4