
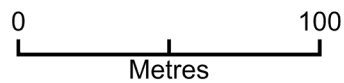


# 41 Hill Row, Haddenham, Ely CB6 3TQ

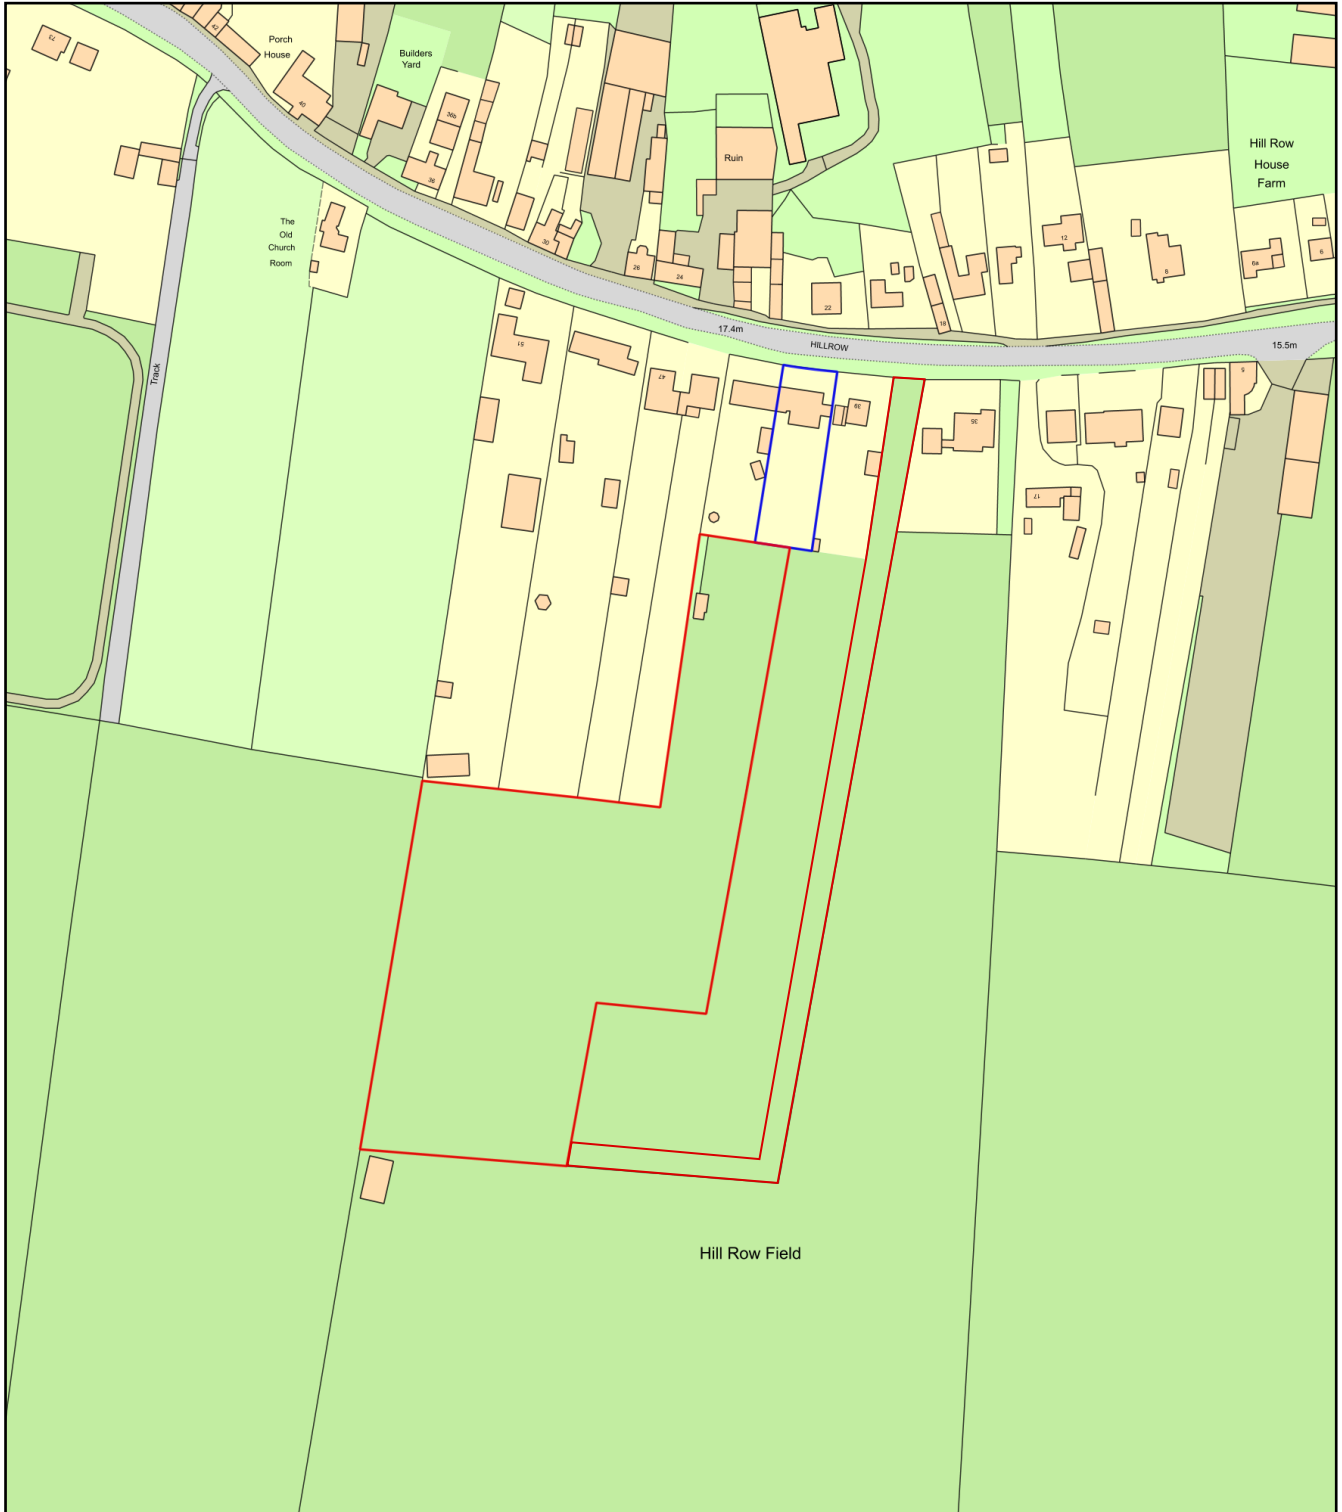

Plan Produced for: East Cambs District Council

Date Produced: 19 Mar 2023

Plan Reference Number: TQRQM23078154409233

Scale: 1:2500 @ A4