




existing west elevation

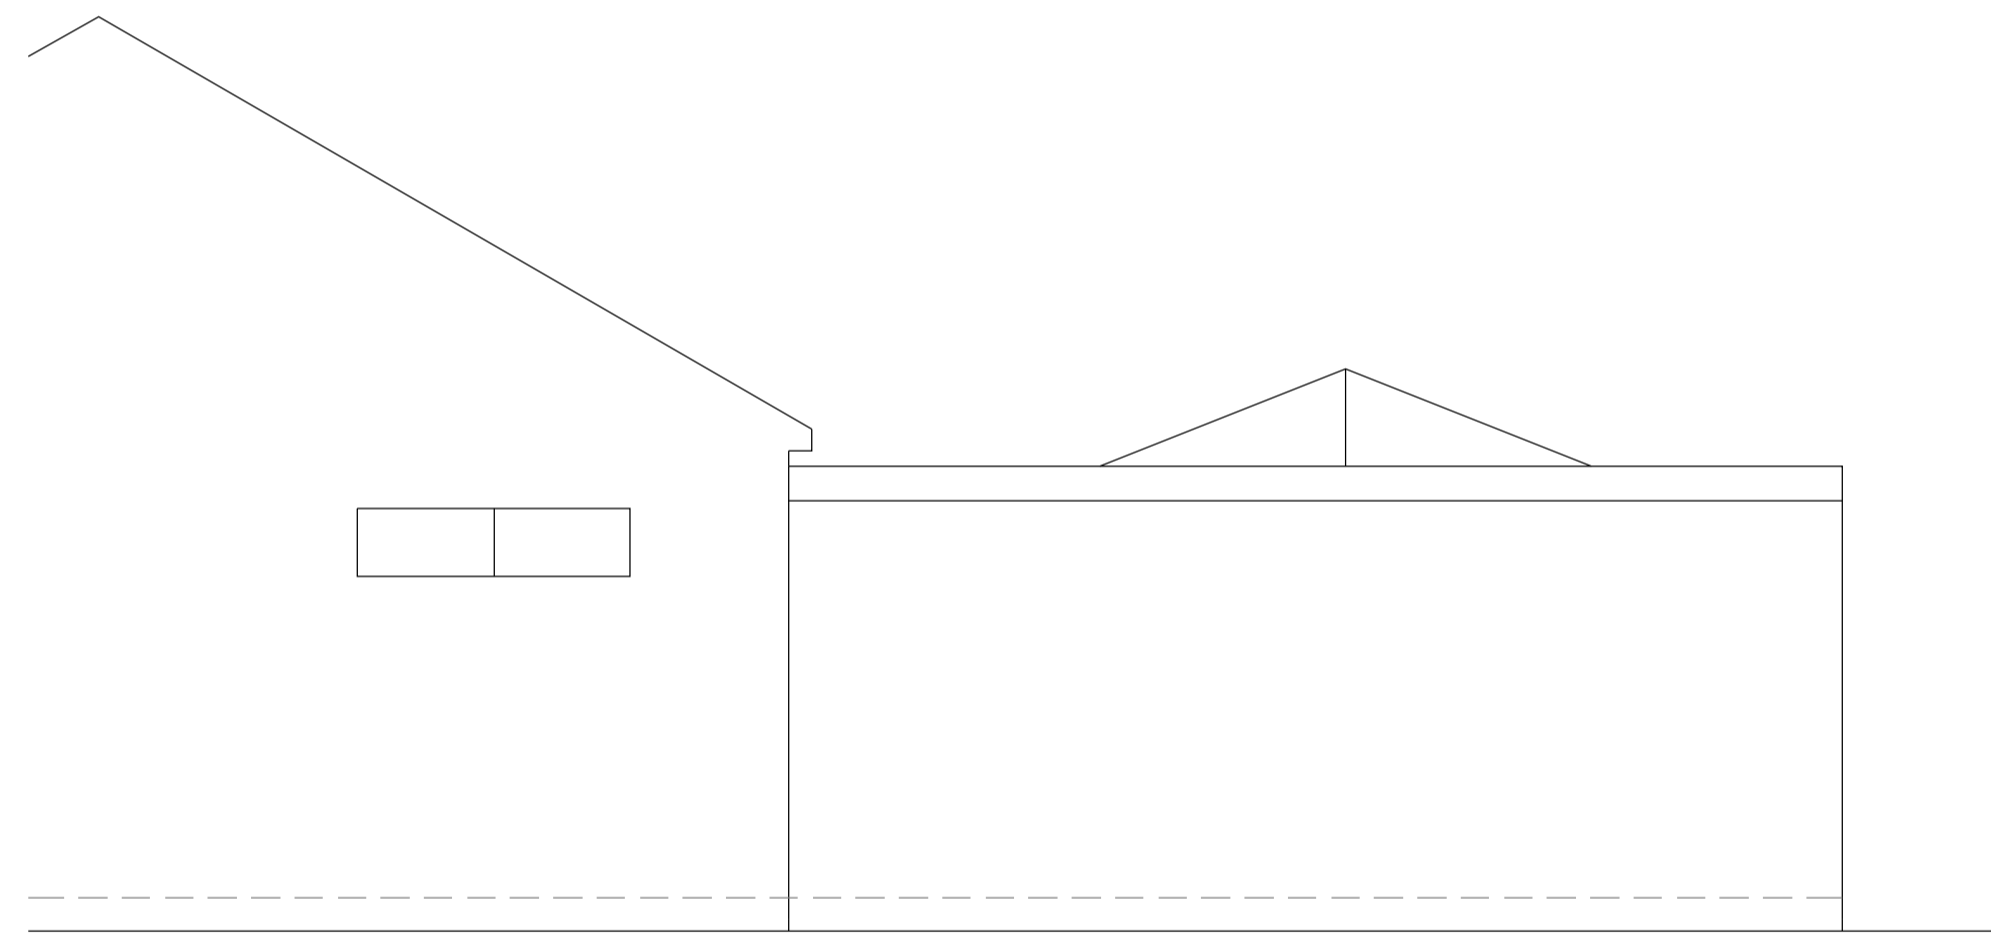


existing north elevation

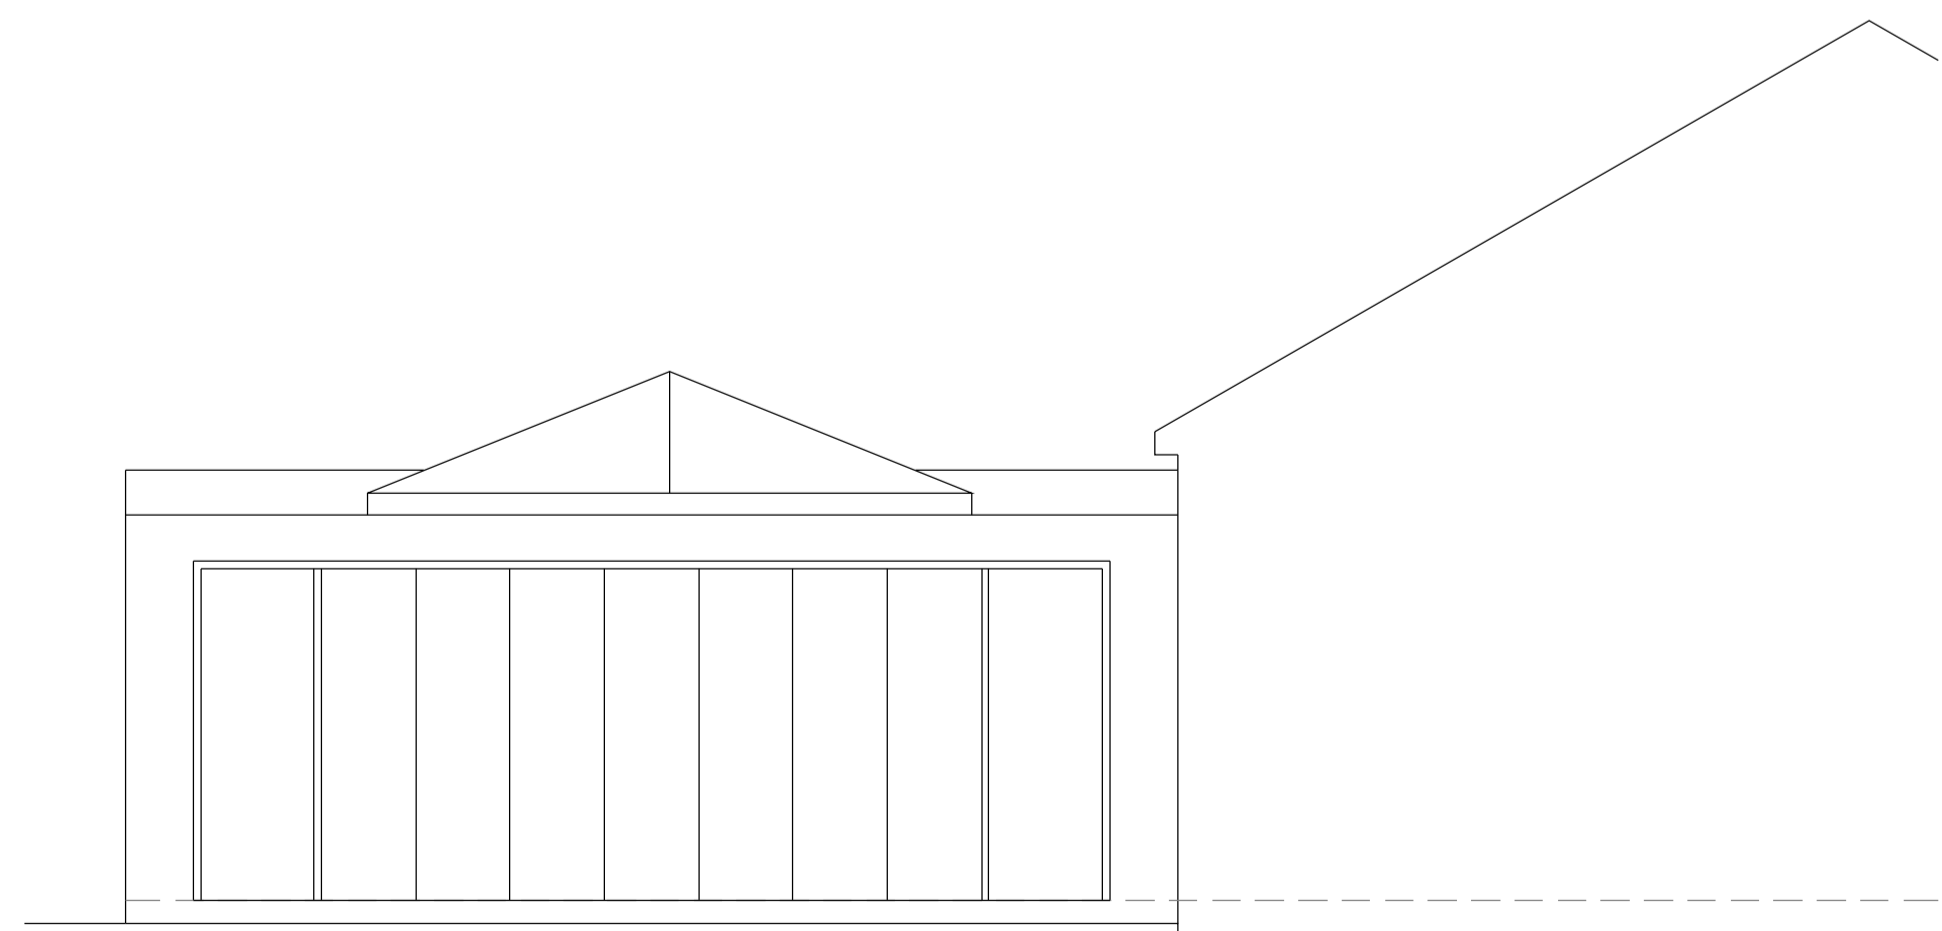

existing south elevation

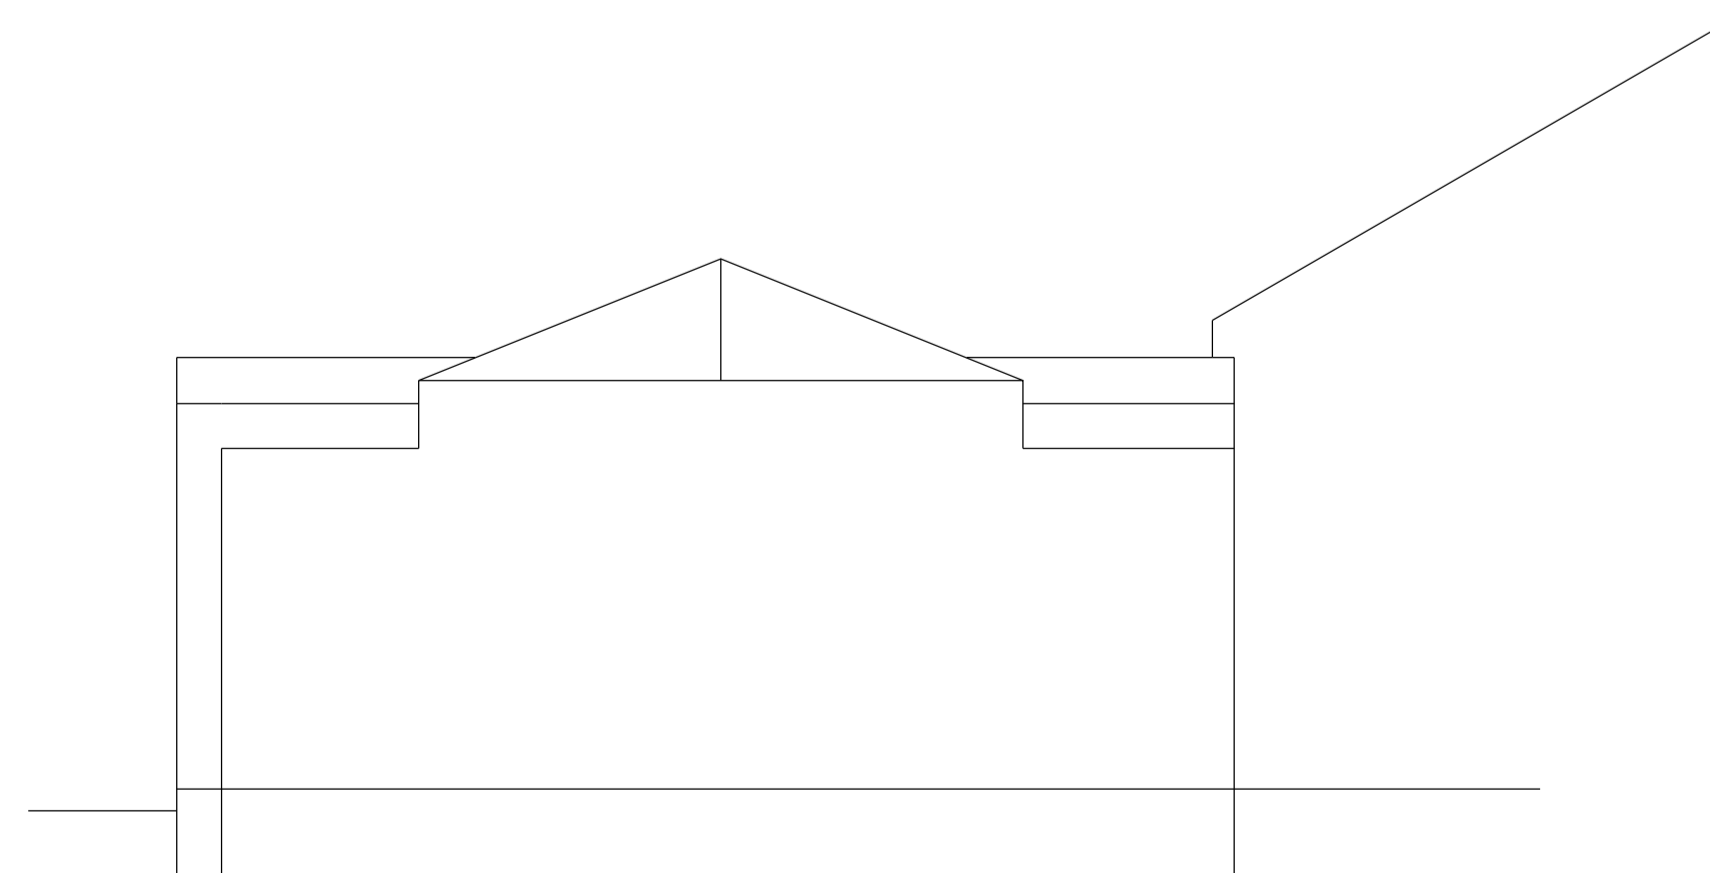

existing section

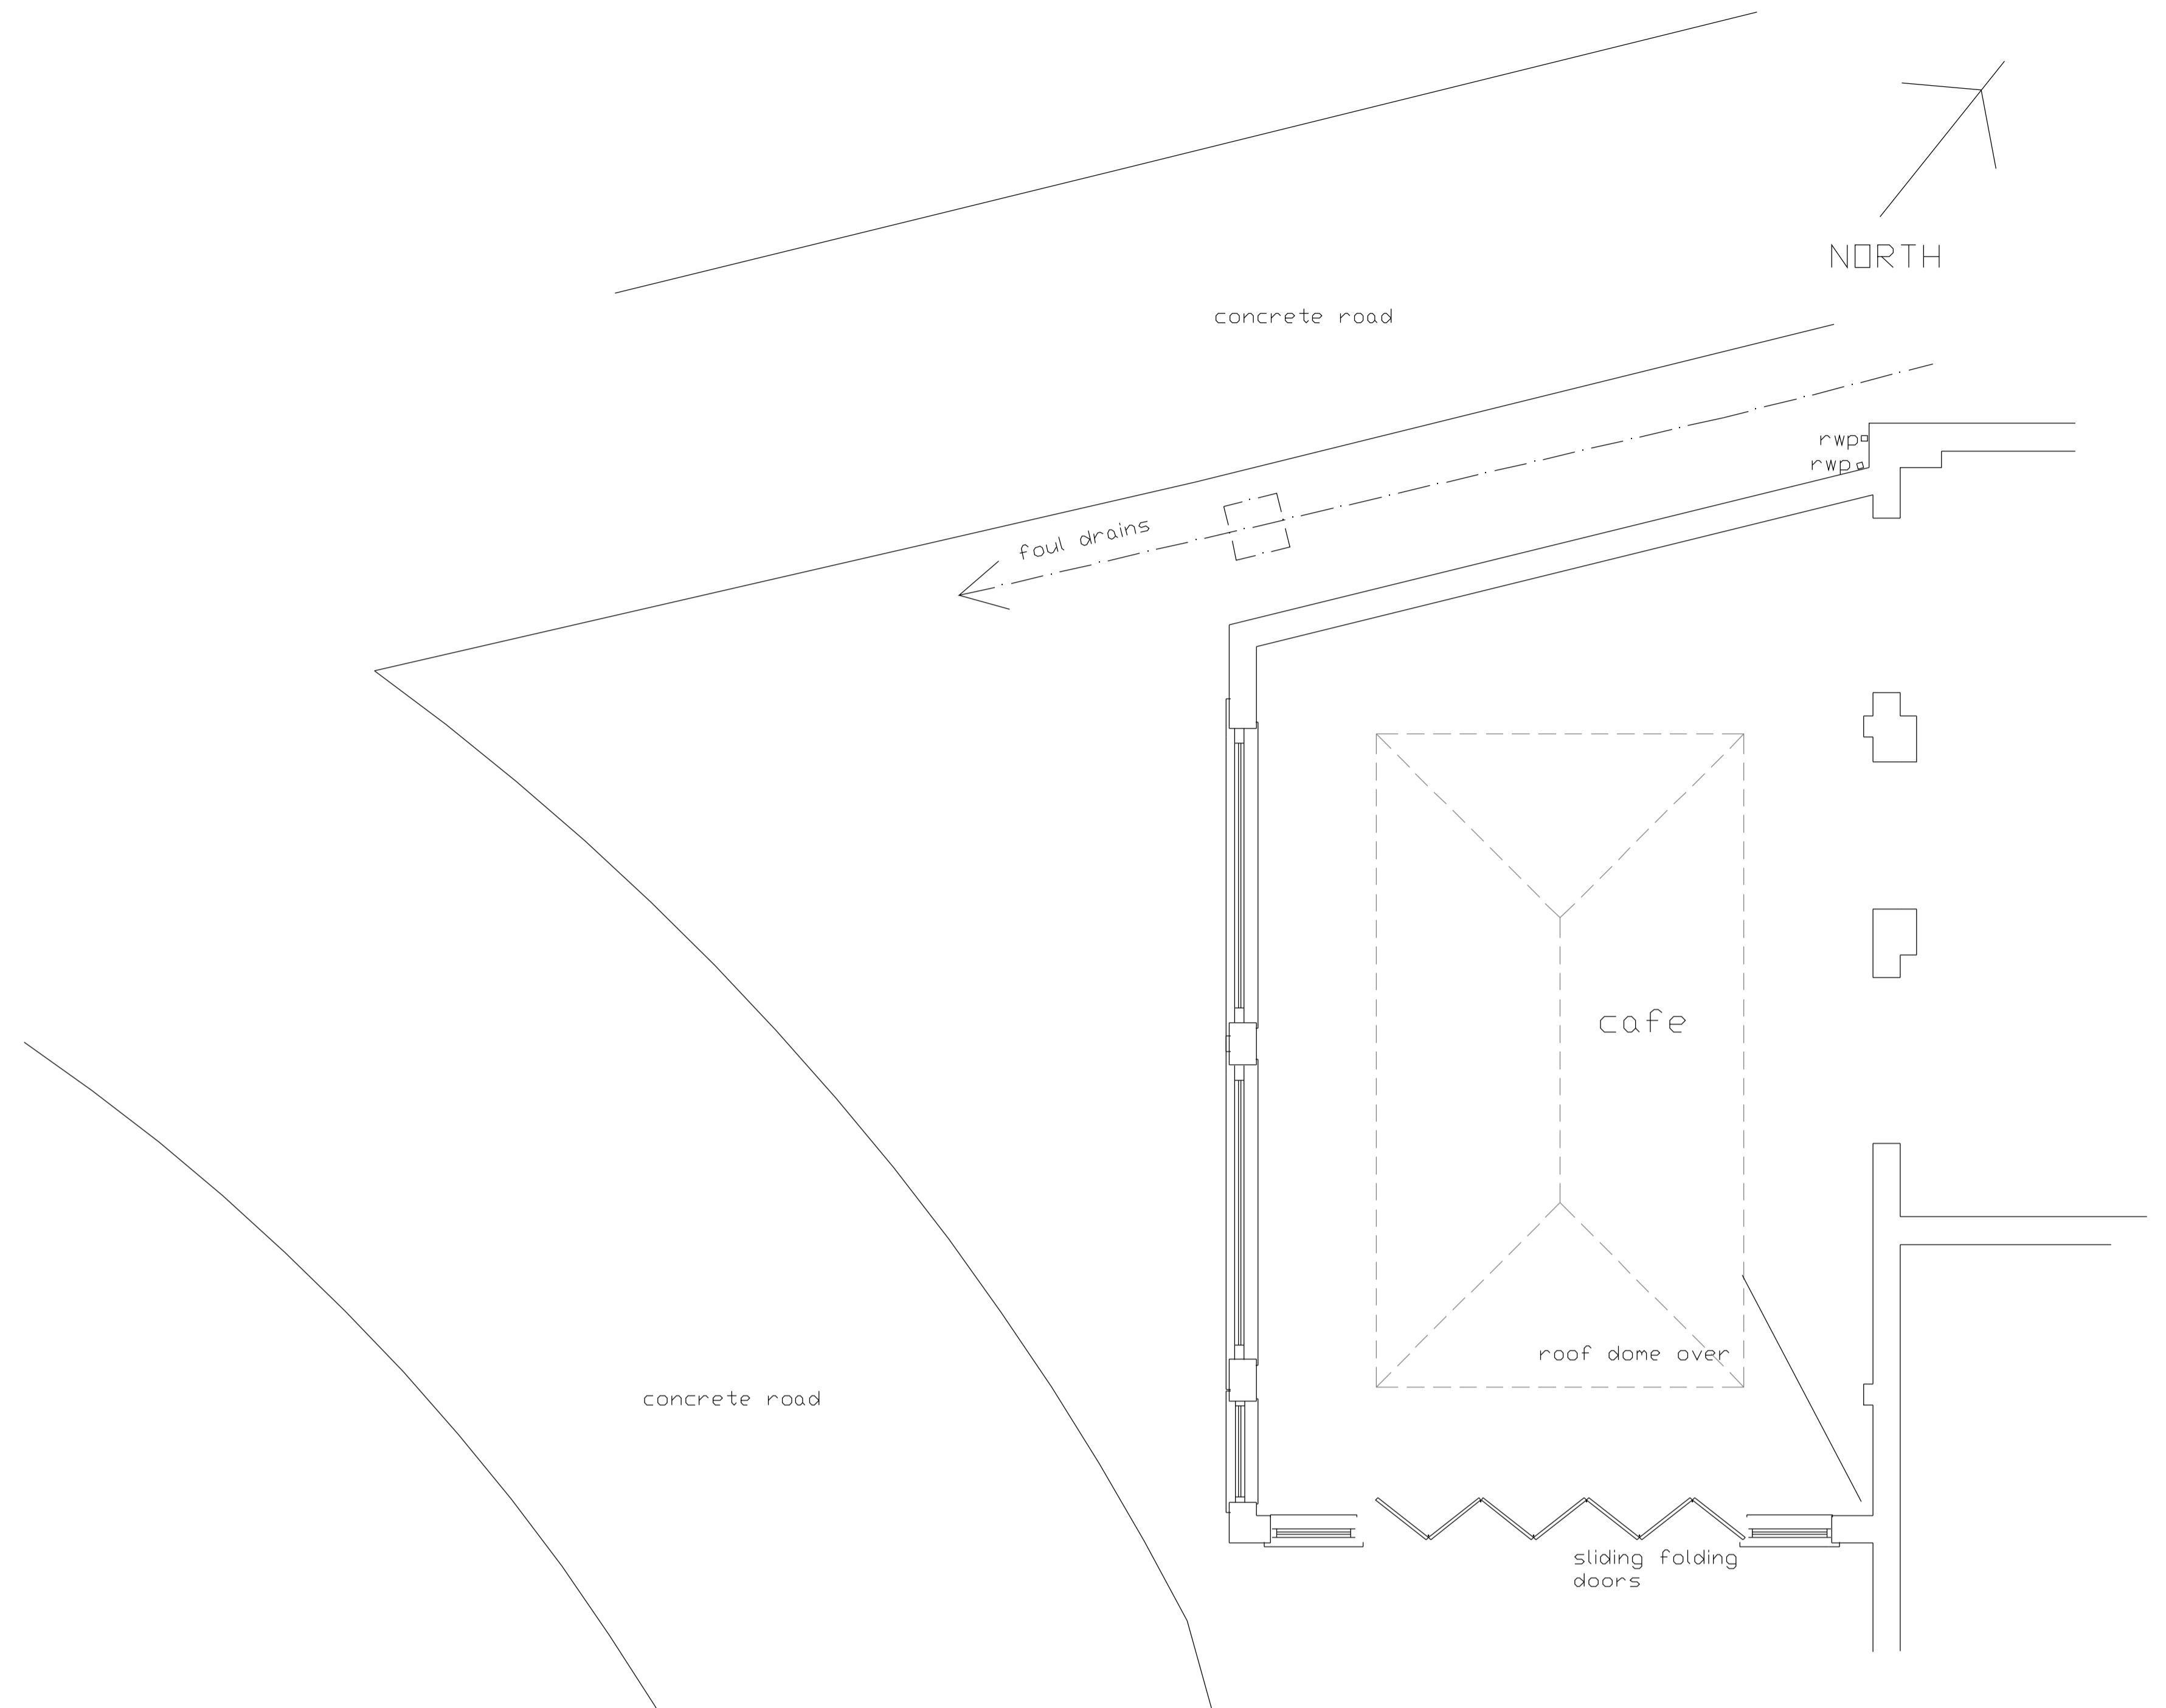

existing plan 1 : 50

NiCAD Consultancy Services Ltd The Hollies, Thornimans Lane Frampton, PE20 1AJ E: NiCAD1@outlook.com M: 07775641461	
client : STAMFORD GARDEN CENTRE	
project : ALTERATIONS TO CAFE AT TOLL BAR GREAT CASTERTON STAMFORD	
title : Exist Layout/elevations	
date : DEC 21	scales : AS SHOWN
	drg.no. 2048/2B

PAPER SIZE A1