


Where this drawing uses data reproduced by permission of Ordnance Survey on behalf of the Controller of HMSO. © Crown copyright and database rights (2023) OS Licence 100035409.

All rights reserved - This drawing in whole or in part is Copyright © of AQUA-TECH CONSULTANCY LTD and must not be copied, reproduced, published or distributed to any other party without permission.

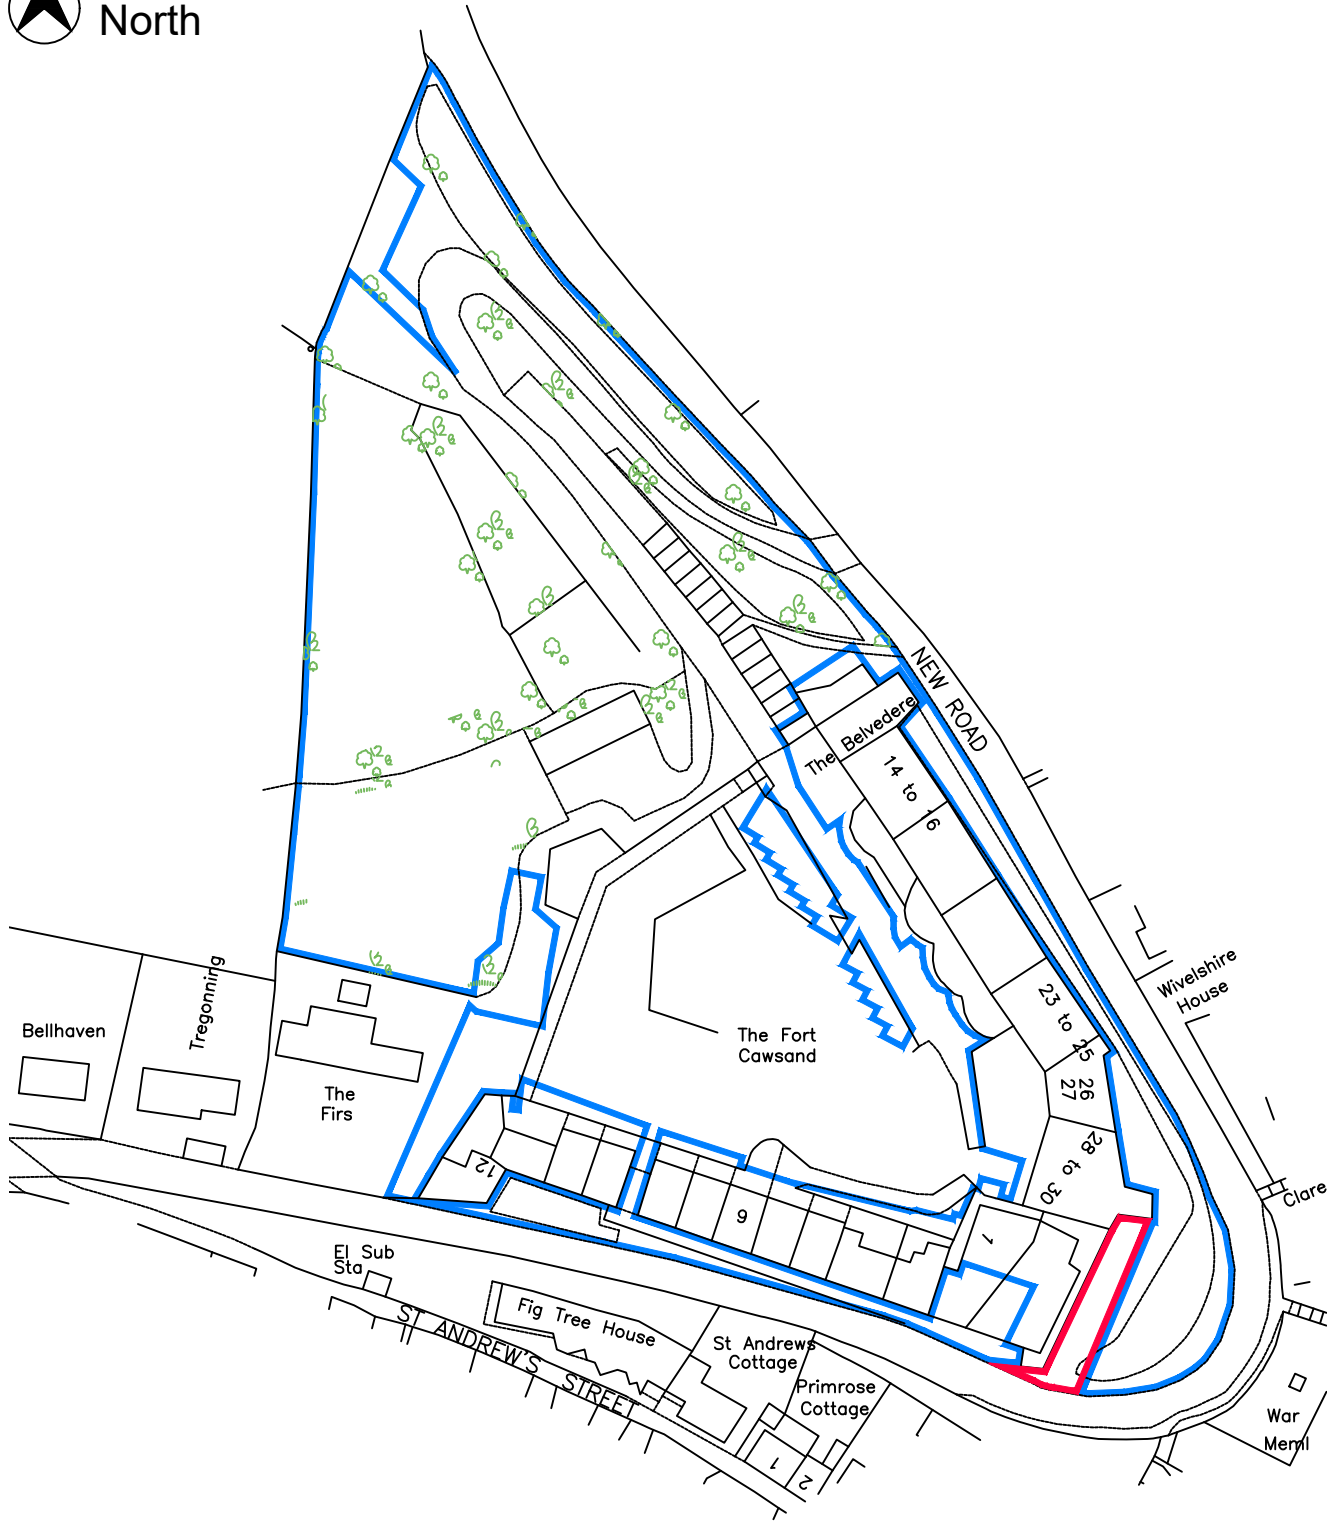

Client: Cawsand Fort Management Company Ltd

Scheme Title: <b>Cawsand The Fort, New Road Foul Sewer Connection</b>	Drawing Title: <b>Location Plan</b>
--	--

A 13 Apr 23 ATCL cp Outlines altered to Red/Blue  
 . 23 Aug 21 ATCL cp First issue

Rev.	Date	By	Eng.	Details
REVISIONS				
North	Atcl	Checked	Date	13 Apr 23
Scale @ A4		Scheme	Org. No.	Rev.
1:1250		AT2445	01	A