



Where this drawing uses data reproduced by permission of Ordnance Survey on behalf of the Controller of HMSO. © Crown copyright and database rights (2023) OS Licence 100035409.

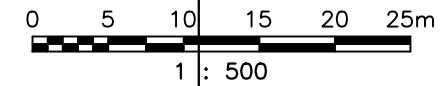

9 Sandringham Drive  
Preston, Paignton  
Devon TQ3 1HU  
01803 390265

Development Infrastructure Engineering

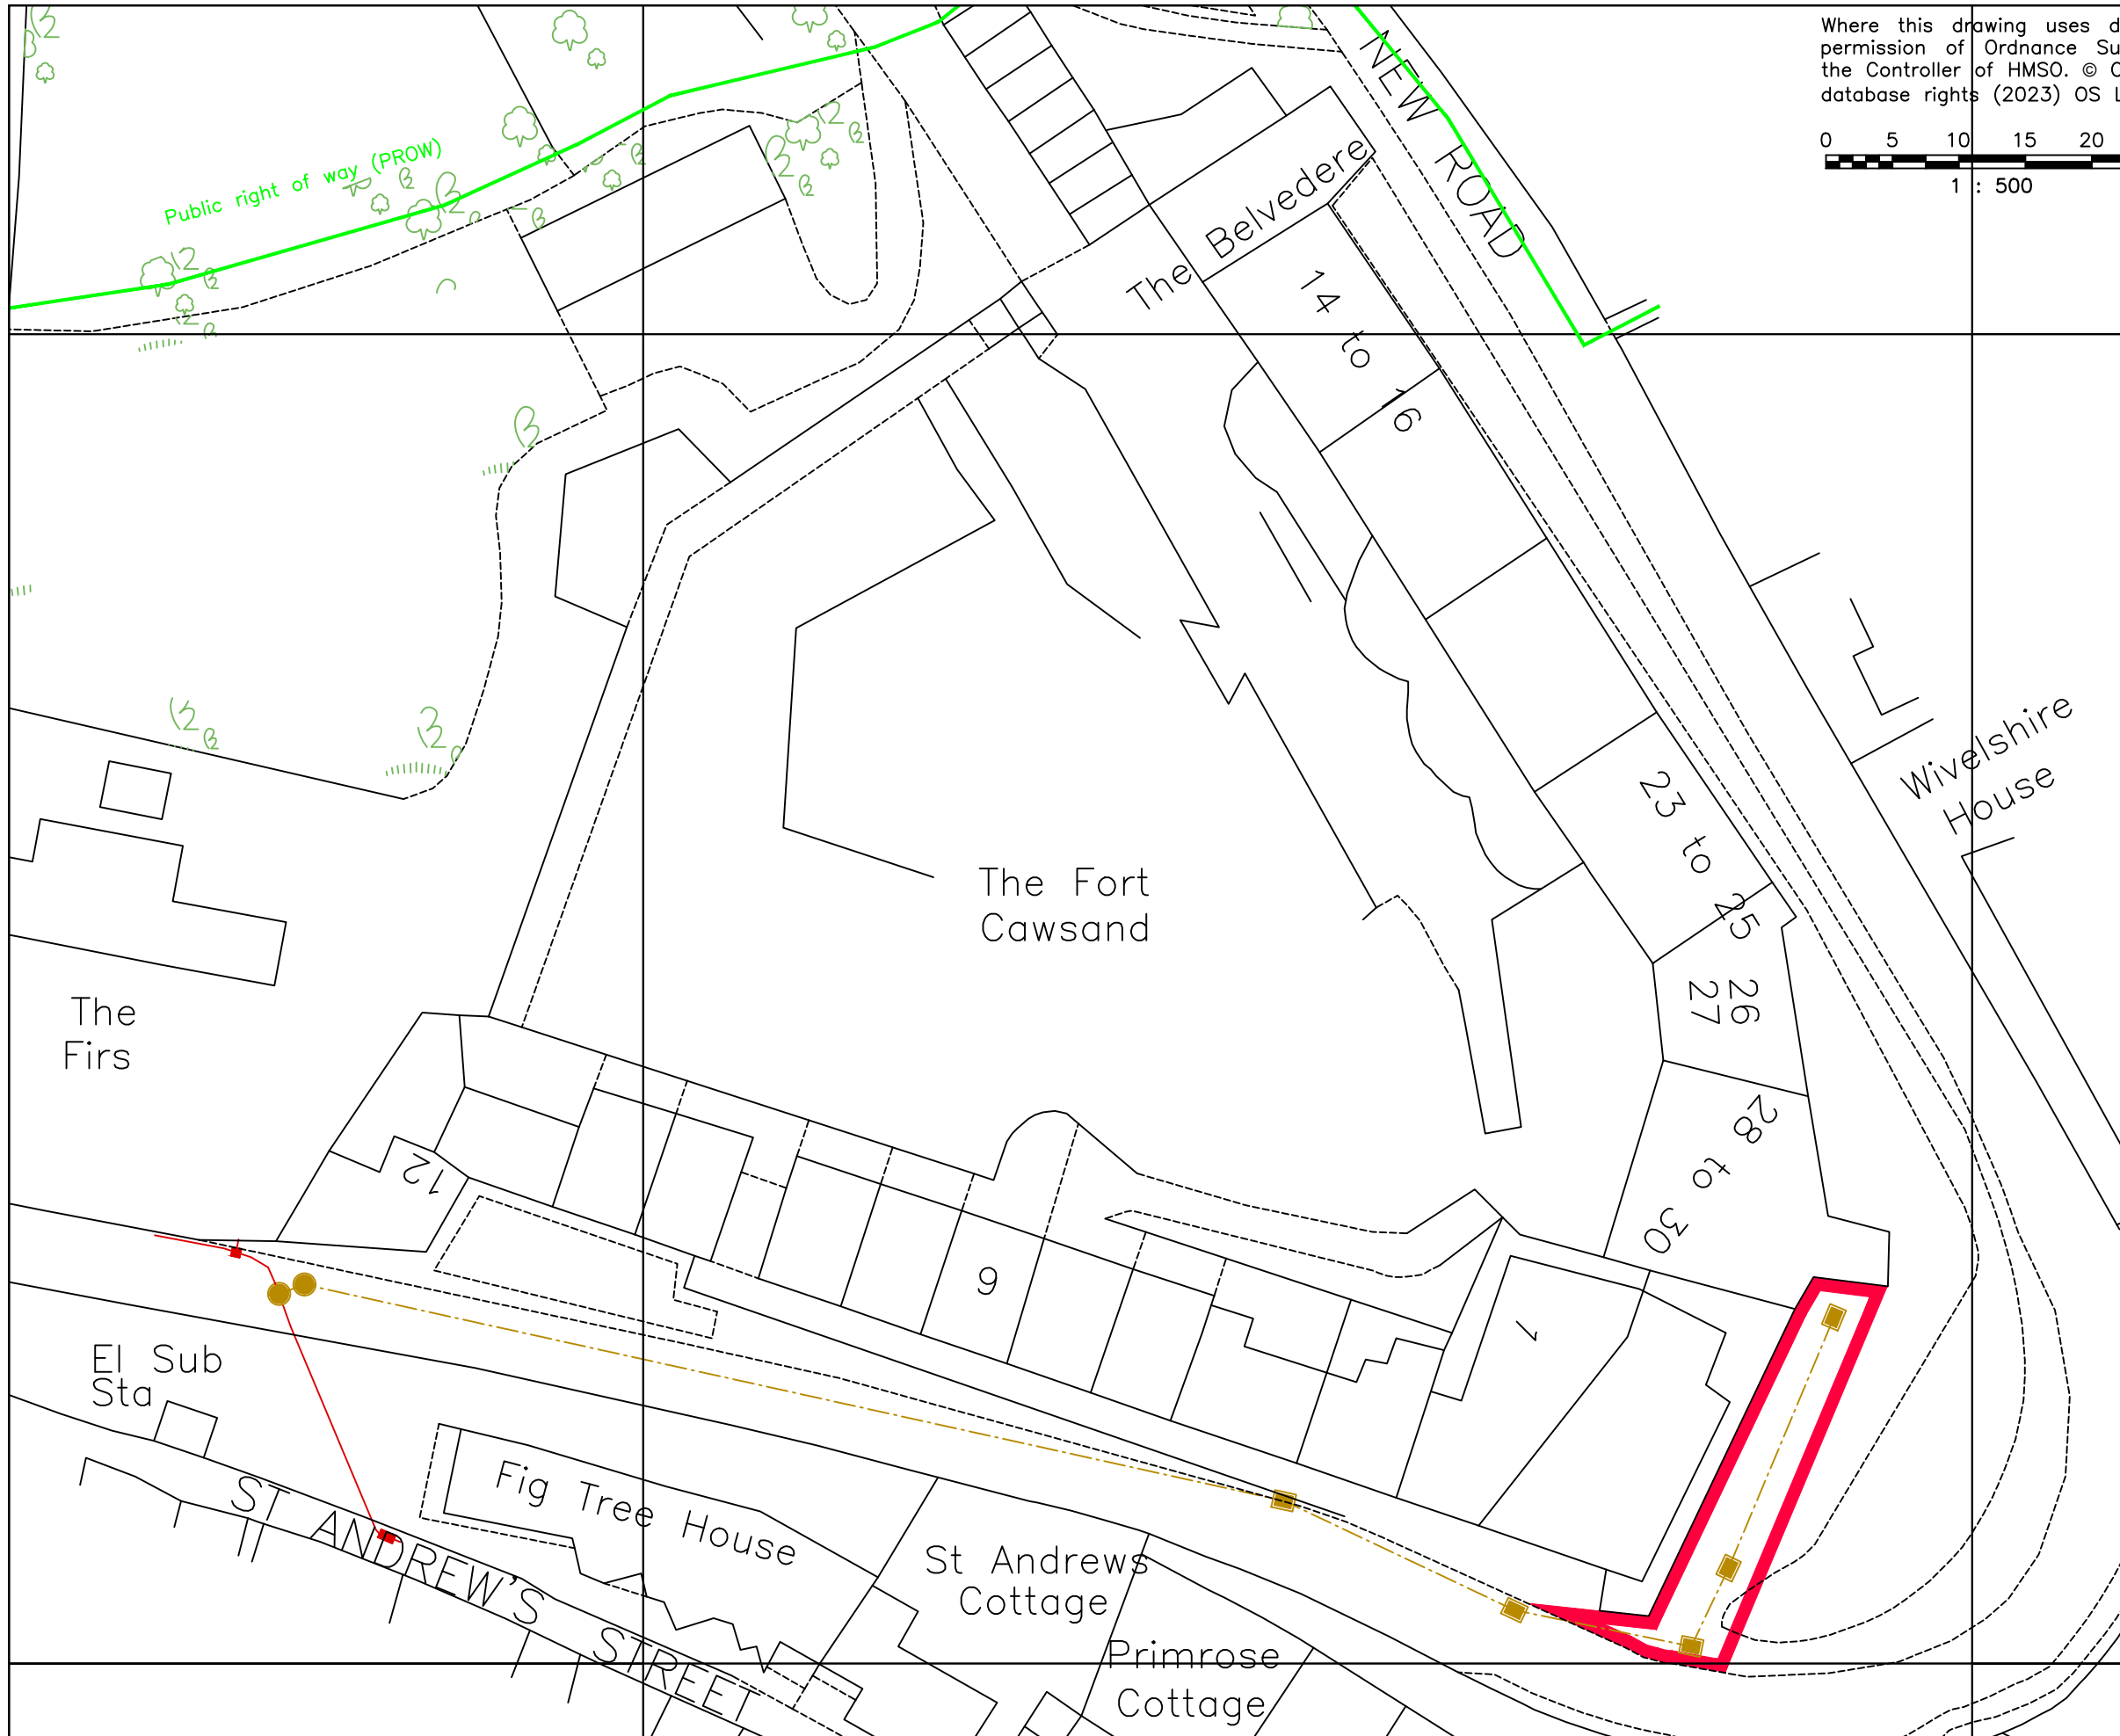

- 13 Apr 23 ATCL cp First issue

Rev.	Date	By	Eng.	Details

REVISIONS  
All rights reserved - This drawing in whole or in part is Copyright © of AQUA-TECH CONSULTANCY LTD and must not be copied, reproduced, published or distributed to any other party without permission.

Drawing Status  
**PLANNING**

Client  
**Cawsand Fort Management Company Ltd**

Scheme Title.  
**Cawsand The Fort, New Road Foul Sewer Connection**

Drawing Title.  
**Block Plan**

North	Drawn Atcl	Checked .	Date 13 Apr 23
Scale @ A3 1:500	Scheme AT2445	Drg. No. 04	Rev. -