

rev	description	date	init	chkd

BLUERIDGEDESIGN
architectural services

Box Cottage, The Street, Bethersden, Kent, TN26 3AD

T 07748 052706 W www.blueridge.org.uk info@blueridge.org.uk

client details

Mr Simon Smith

project details

2 Duchess Drive, Newmarket,
Suffolk. CB8 8AQ

drawing title

Site Block Plan

date

16.04.23

scale

1:500 @ A3

drawn by

MS


project no:

23013

drawing no.

P1002

revision

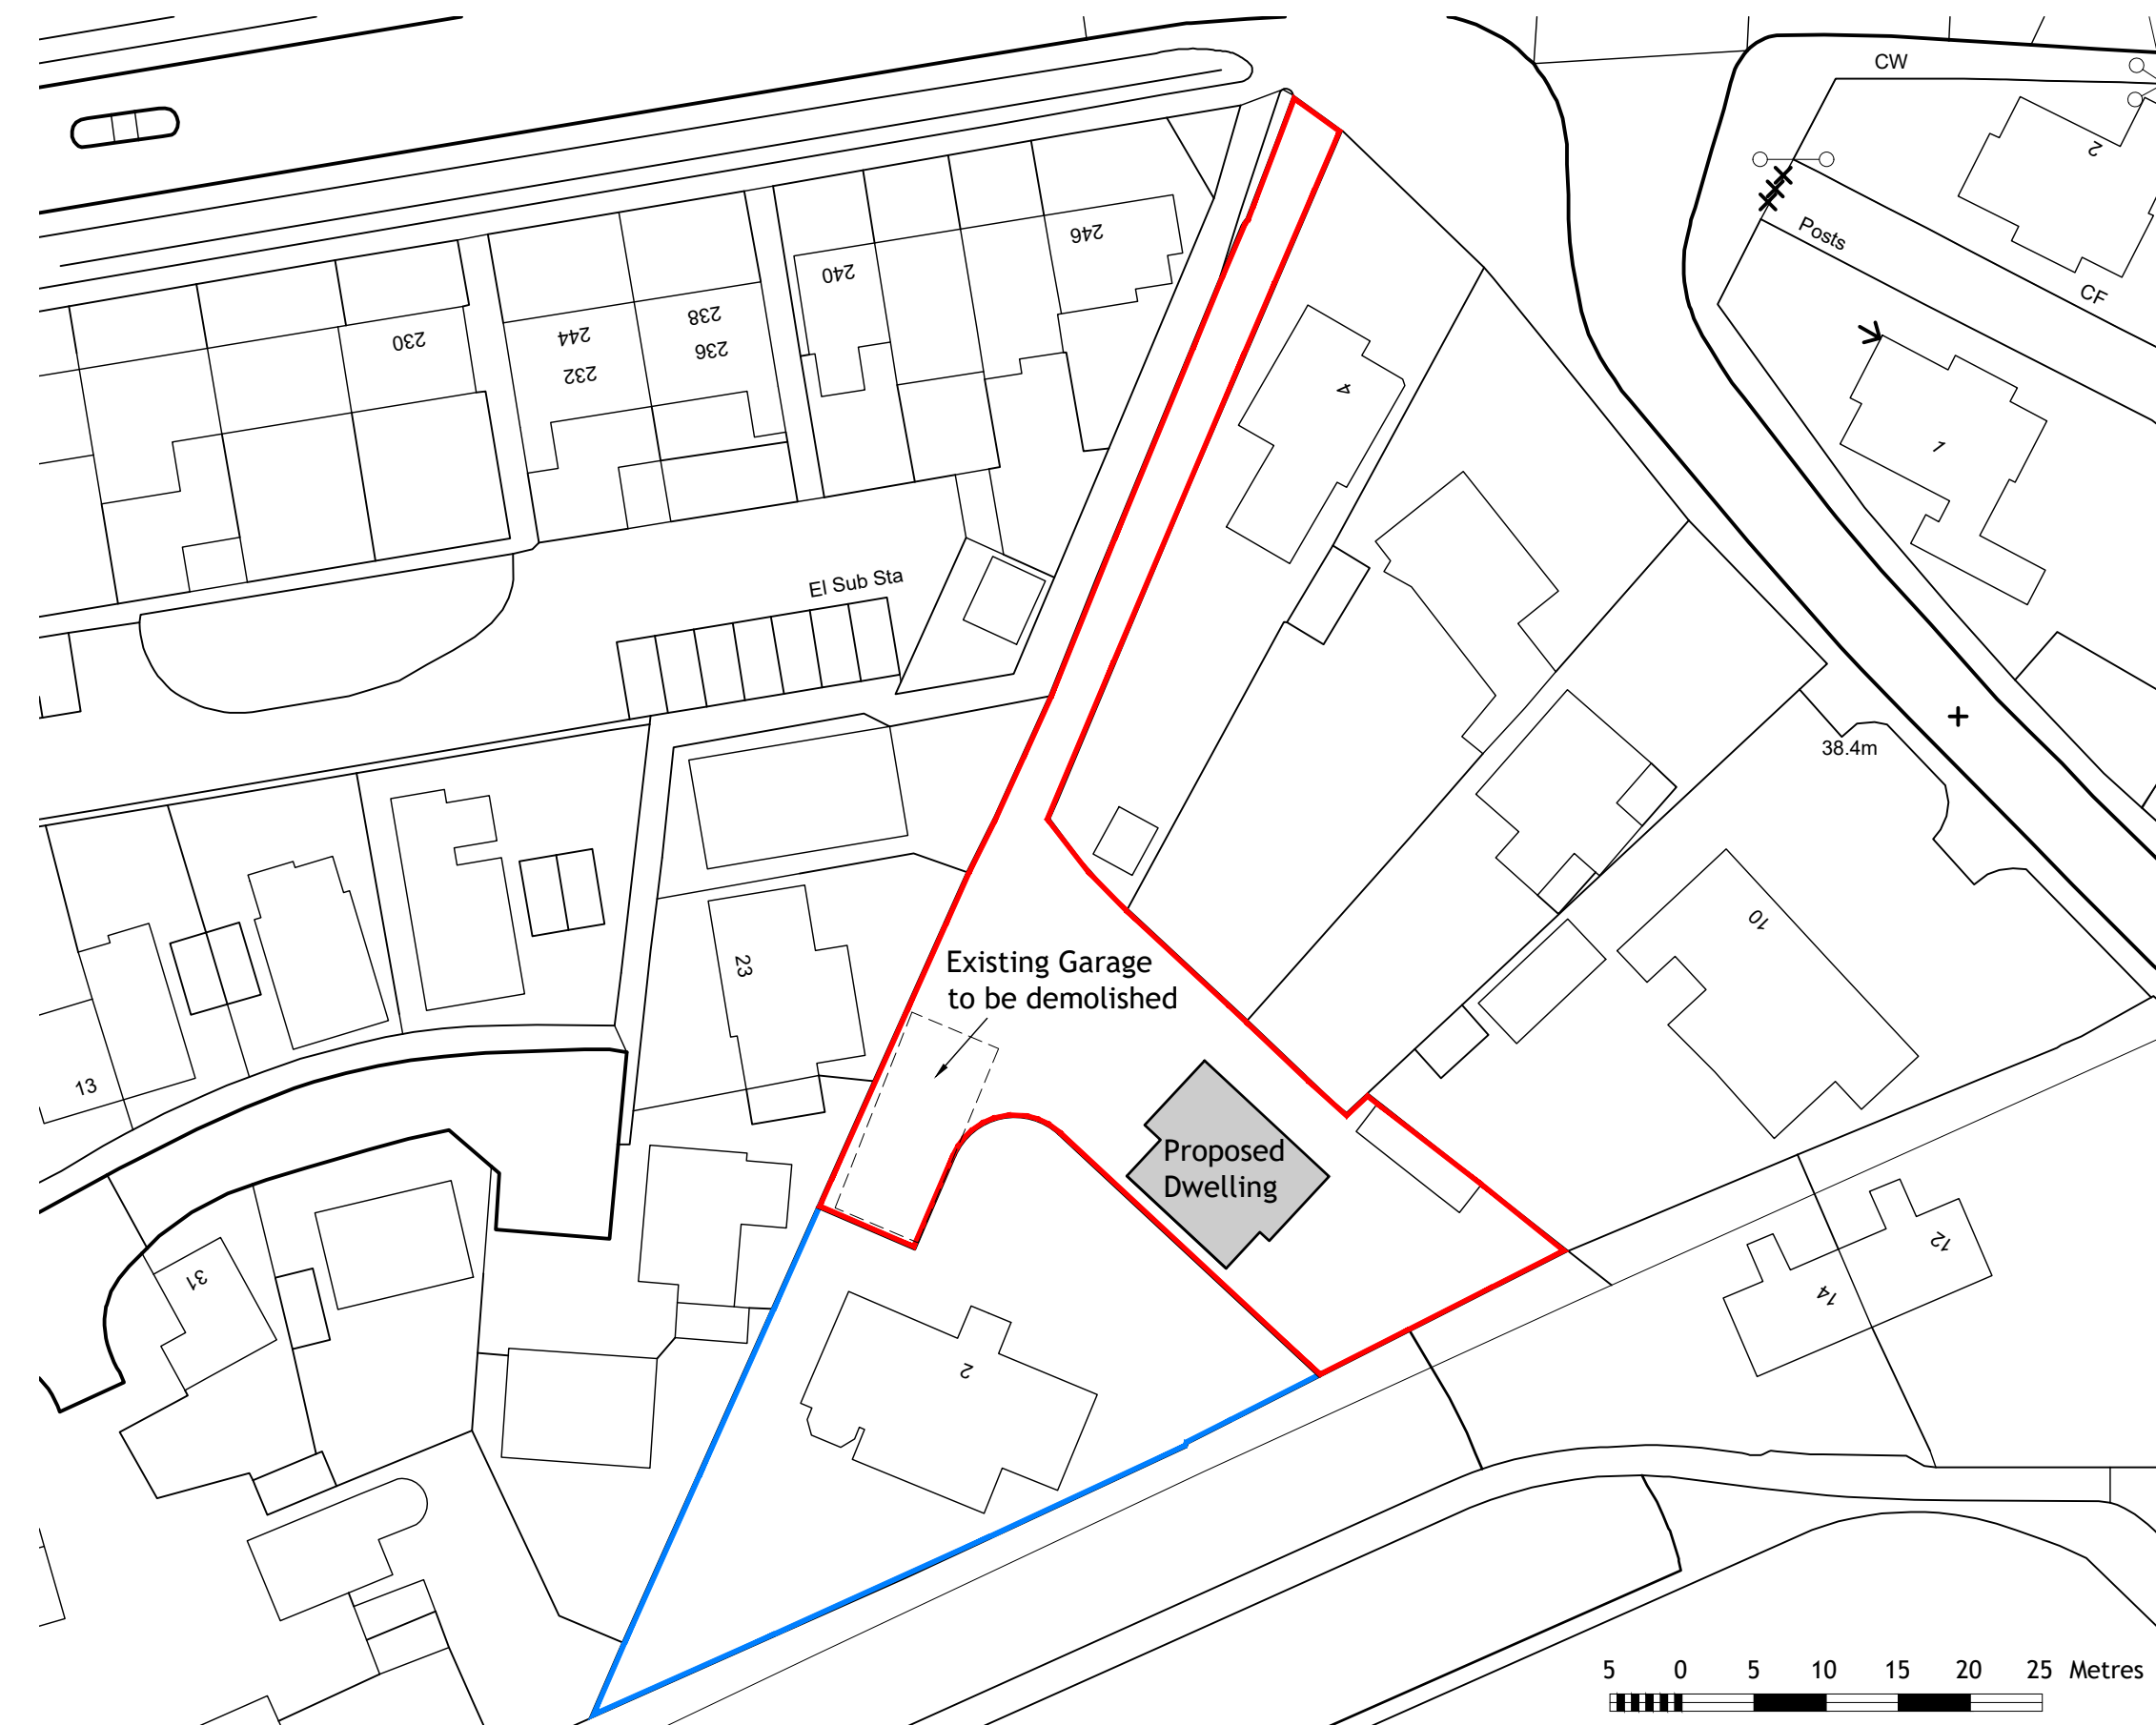

Site Block Plan - Scale 1:500

5 0 5 10 15 20 25 Metres

1:500 @ A3