




Proposed 1-500

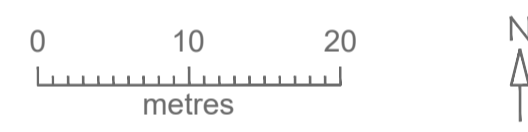


© Crown copyright 2023 Ordnance Survey 100053143

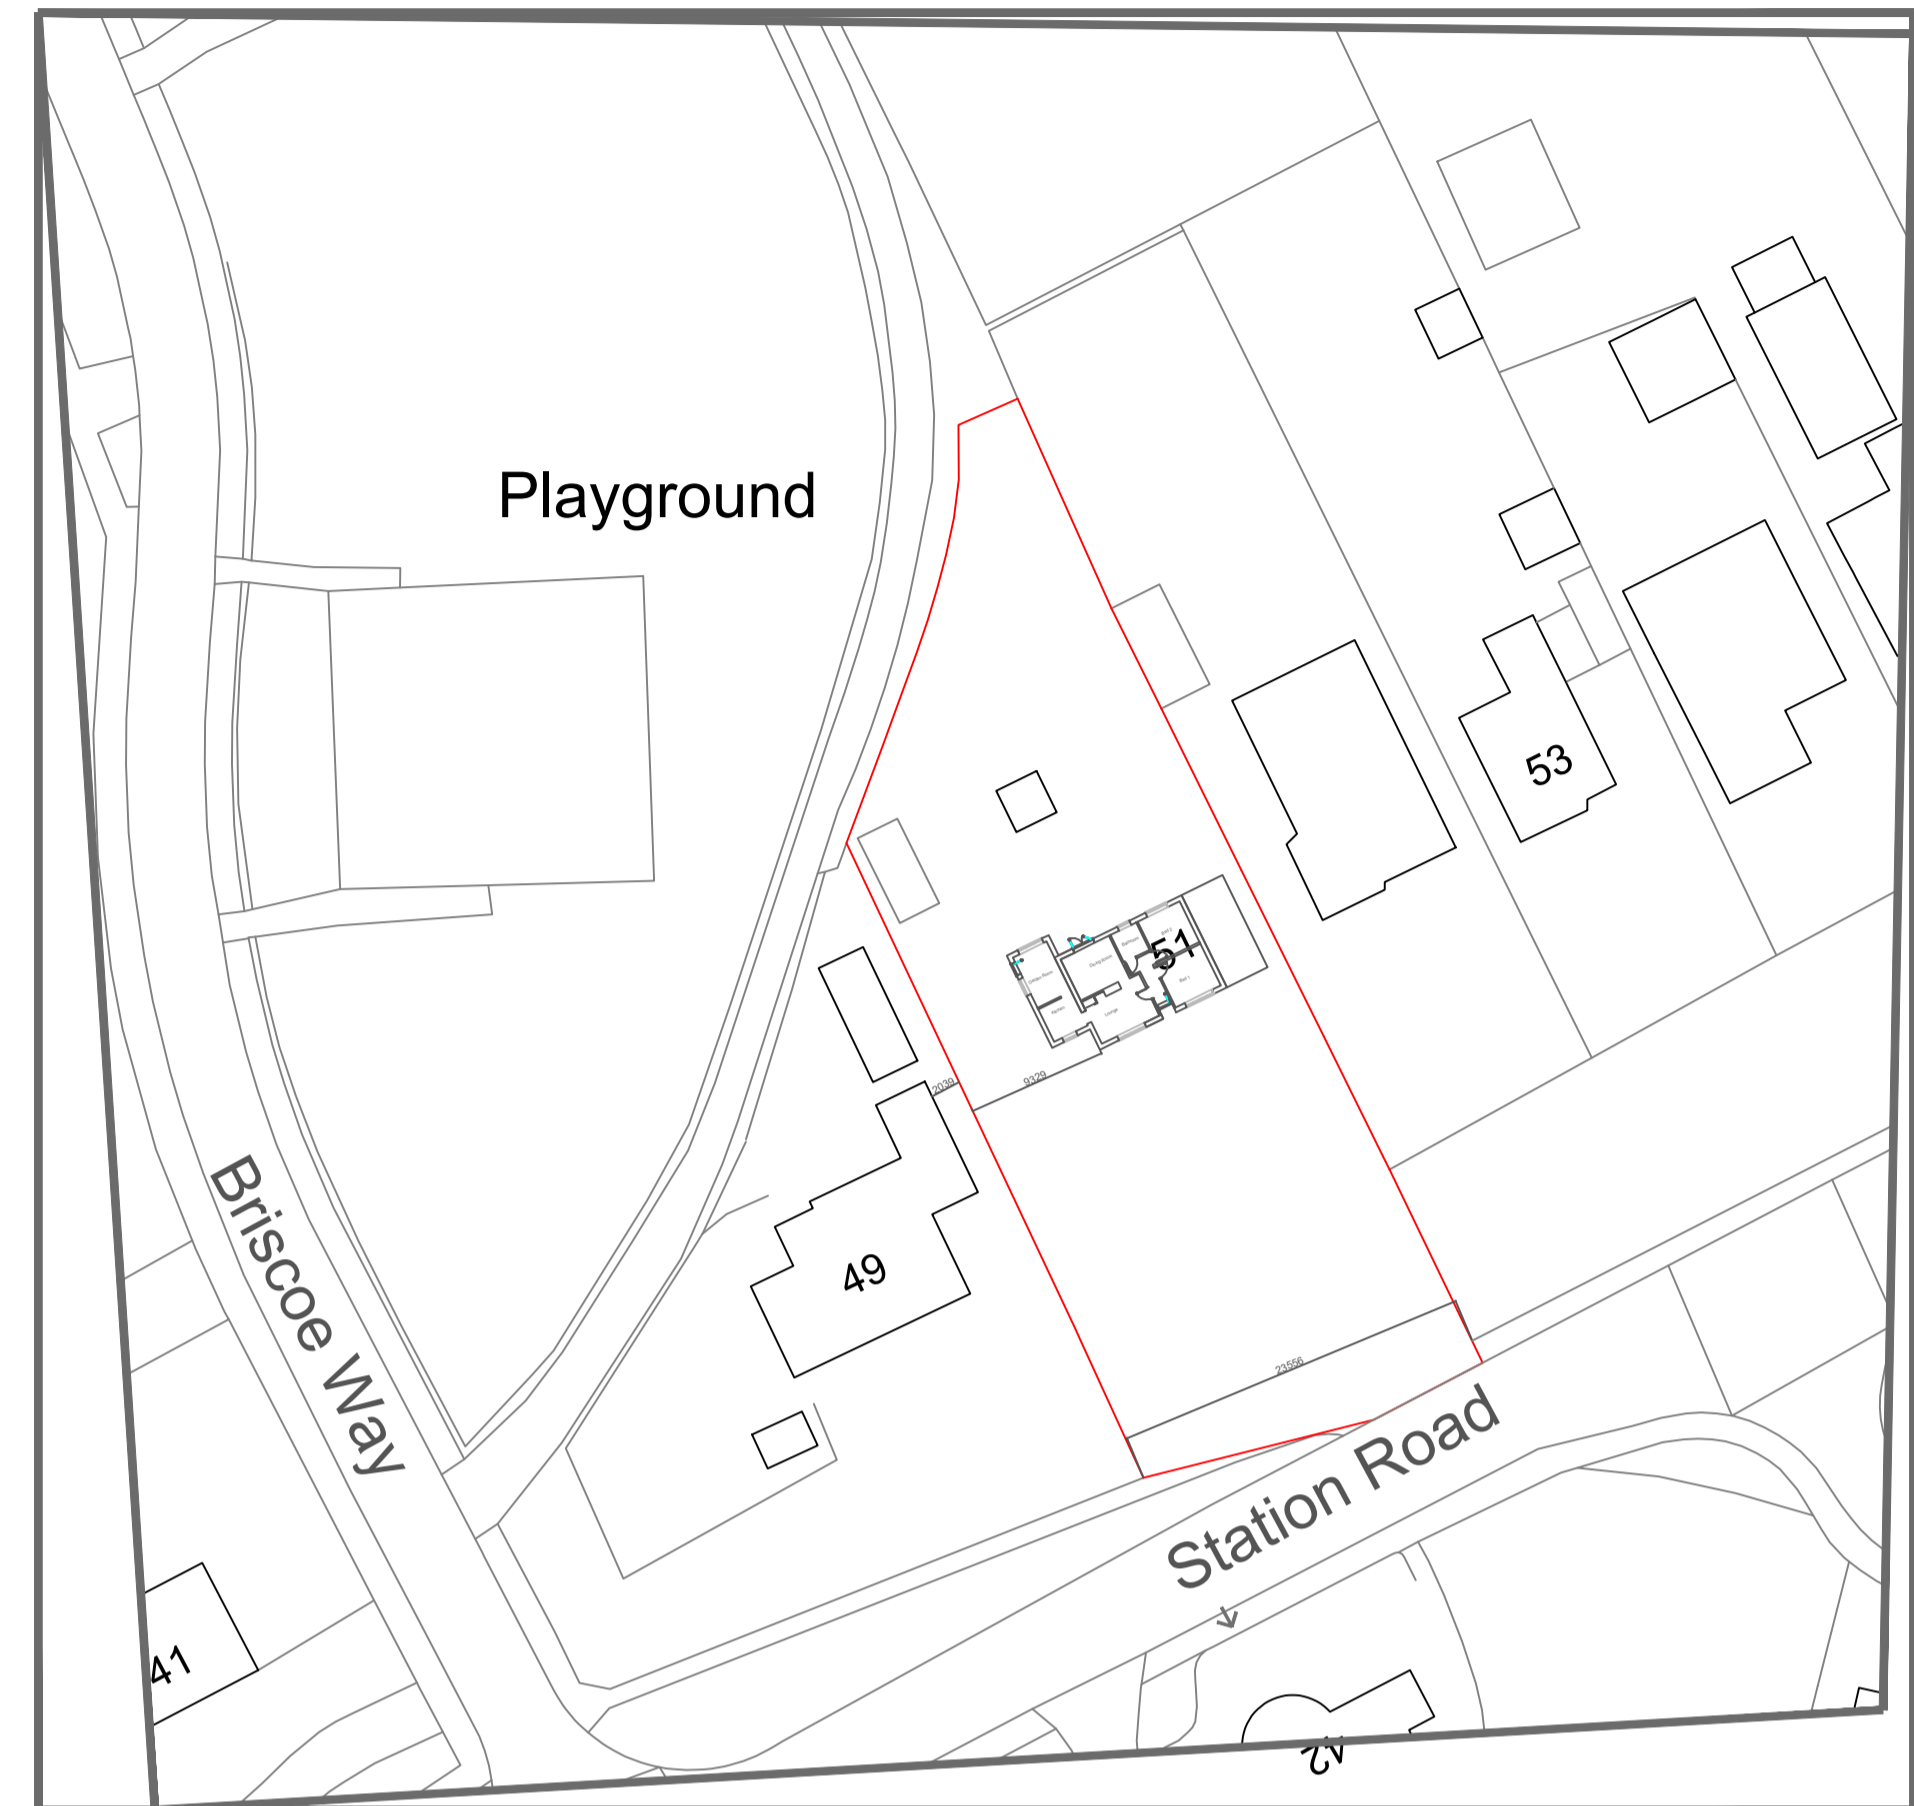


Existing 1-500

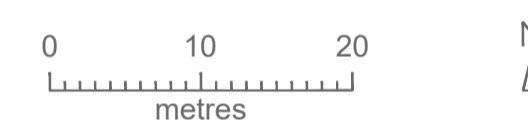


© Crown copyright 2023 Ordnance Survey 100053143

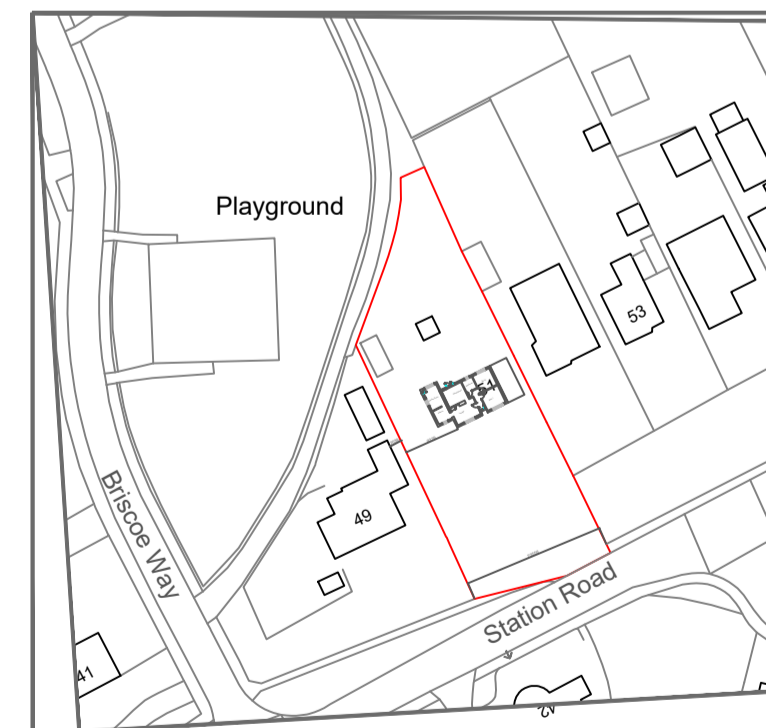

1-1250

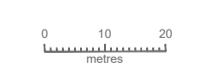

© Crown copyright 2023 Ordnance Survey 100053143

		These drawings are for DESIGN purposes only. ZTDB are not liable for unforeseen problems in build. Please DO NOT Scale this drawing, dimensions must be checked on site before building works commence & any discrepancies reported.	
		Bill Kane 07971926112	
<b>1-1250-1-500</b>			
51 Station Road Lakenheath Suffolk IP27 9JB			
Mr & Mrs S Turner			
No:	Revision:	Date:	Date: 28/03/2023
			Scale: 1-1250-1-500
			Drawn By: KK
			Drawing No: 015
			Paper Size: A1