

**COBLANDS FARM
SITE LOCATION PLAN
TRACK WORKS
SCALE: 1:5,000@A3**

- SITE LOCATION**
- ADDRESS: COBLANDS FARM (OFF A143), WICKHAMBROOK, SUFFOLK.
 - POST CODE: IP29 4BP
 - GRID REF: TL 77313 54389
 - X: 577313 Y: 254389



NB THE CLIENT OWNS MORE LAND IN THE AREA OUTSIDE THE SCOPE OF THE PLAN

REV	DATE	INITIALS	NOTES
REV D			
REV C			
REV B			
REV A			
REV -			


SITE			
COBLANDS FARM (OFF A143), WICKHAMBROOK, SUFFOLK. IP29 4BP			
CLIENT			
PETER HUGHES			
DRAWING TITLE			
SITE LOCATION PLAN (TRACK WORKS)			
DRAWING NUMBER			
MWE_23131_SLP_02_04.23			
SCALE	PAPER SIZE	DATE	
1:5,000@A3	A3	13.04.23	

PROJECT NO.	23131	DRAWN BY	PC	REVISION	-
CHECKED BY	MWE <input checked="" type="checkbox"/>	OTHER	<input type="checkbox"/>	NAME	



ADDRESS: SCHOOL HOUSE FARM, GREAT ASHFIELD, BURY ST. EDMUNDS, SUFFOLK IP31 3HJ. PHONE: 01359 242356
E-MAIL: CONTACT@MILES-WATER.COM, WEBSITE: WWW.MILES-WATER.COM

THIS DRAWING IS THE PROPERTY OF THE MILES WATERS ENGINEERING LTD. AND CANNOT BE PASSED TO A THIRD PARTY WITHOUT OUR PERMISSION

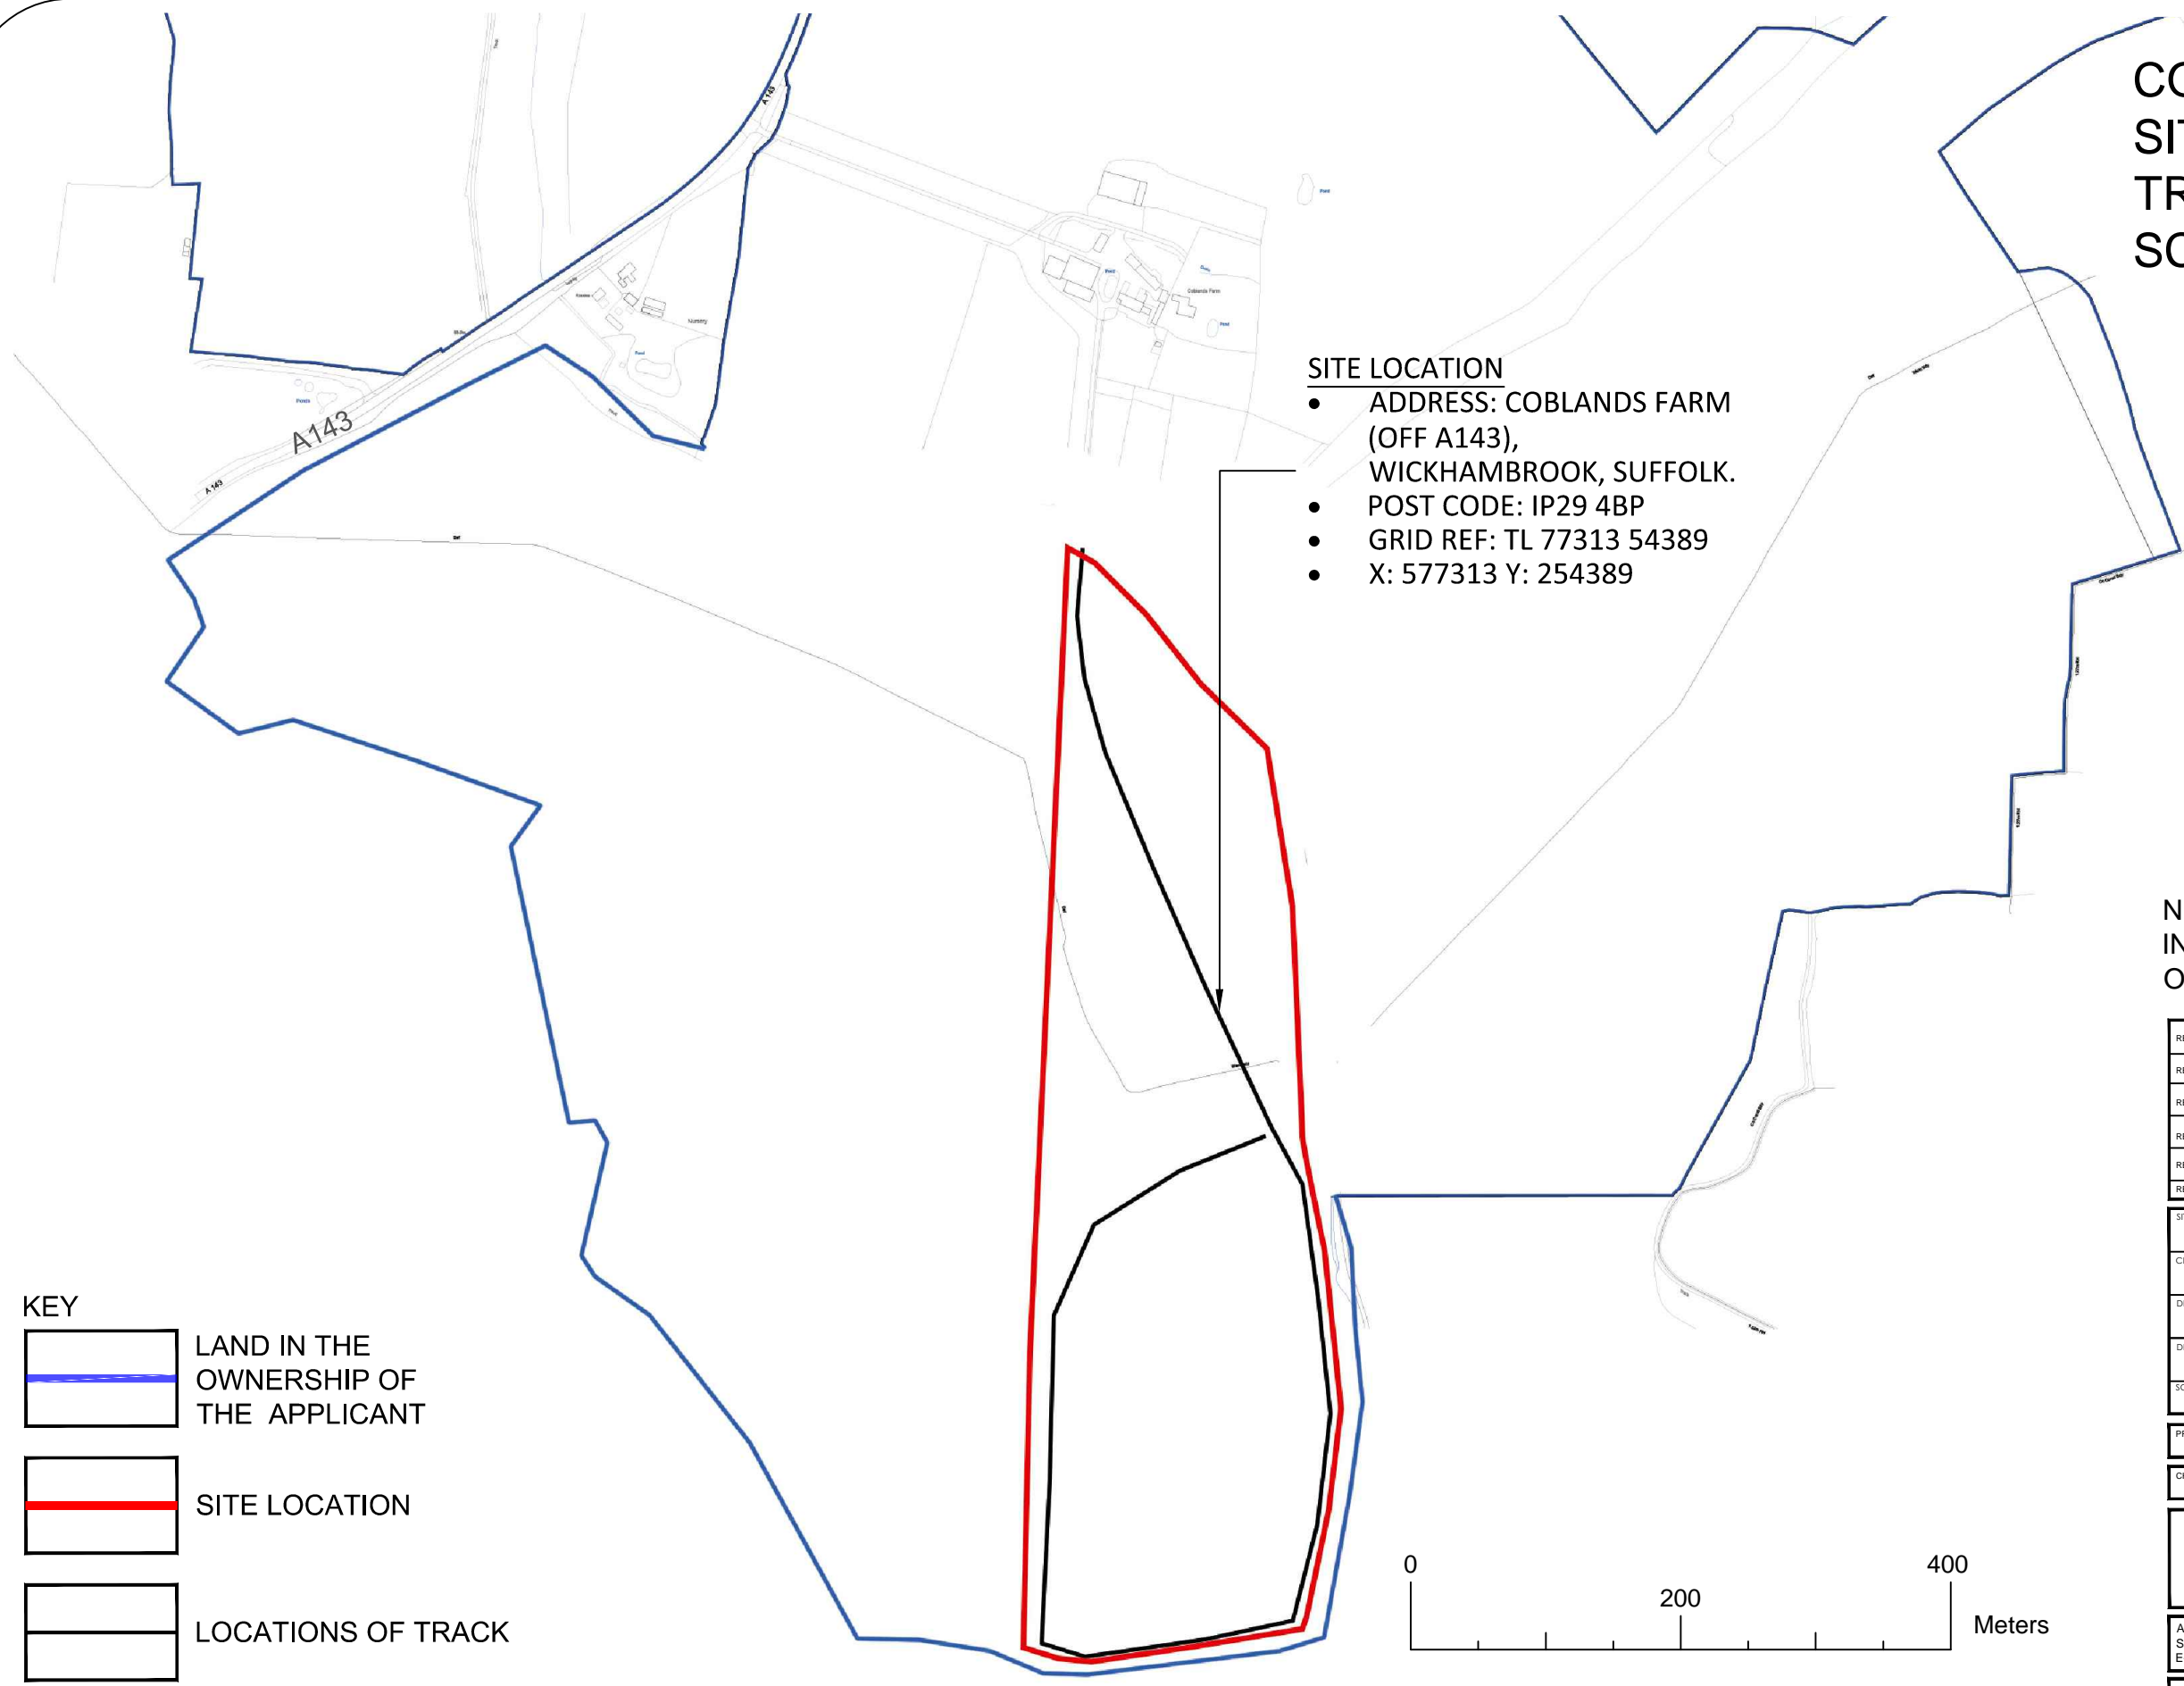

KEY

	LAND IN THE OWNERSHIP OF THE APPLICANT
	SITE LOCATION
	LOCATIONS OF TRACK