



NOTE

- 1. The information on this drawing is subject to all necessary statutory consents
- 2. This drawing must not be used for construction.

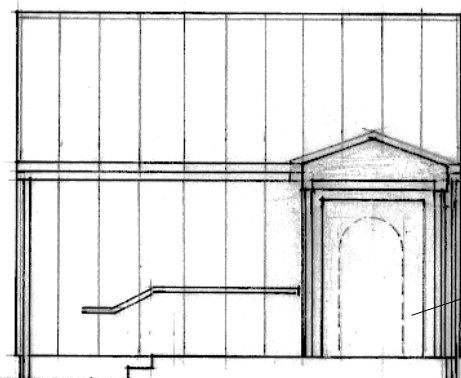

outline of historic doorway in church

ELEVATION OF EXTENSION TOWARDS CHURCH

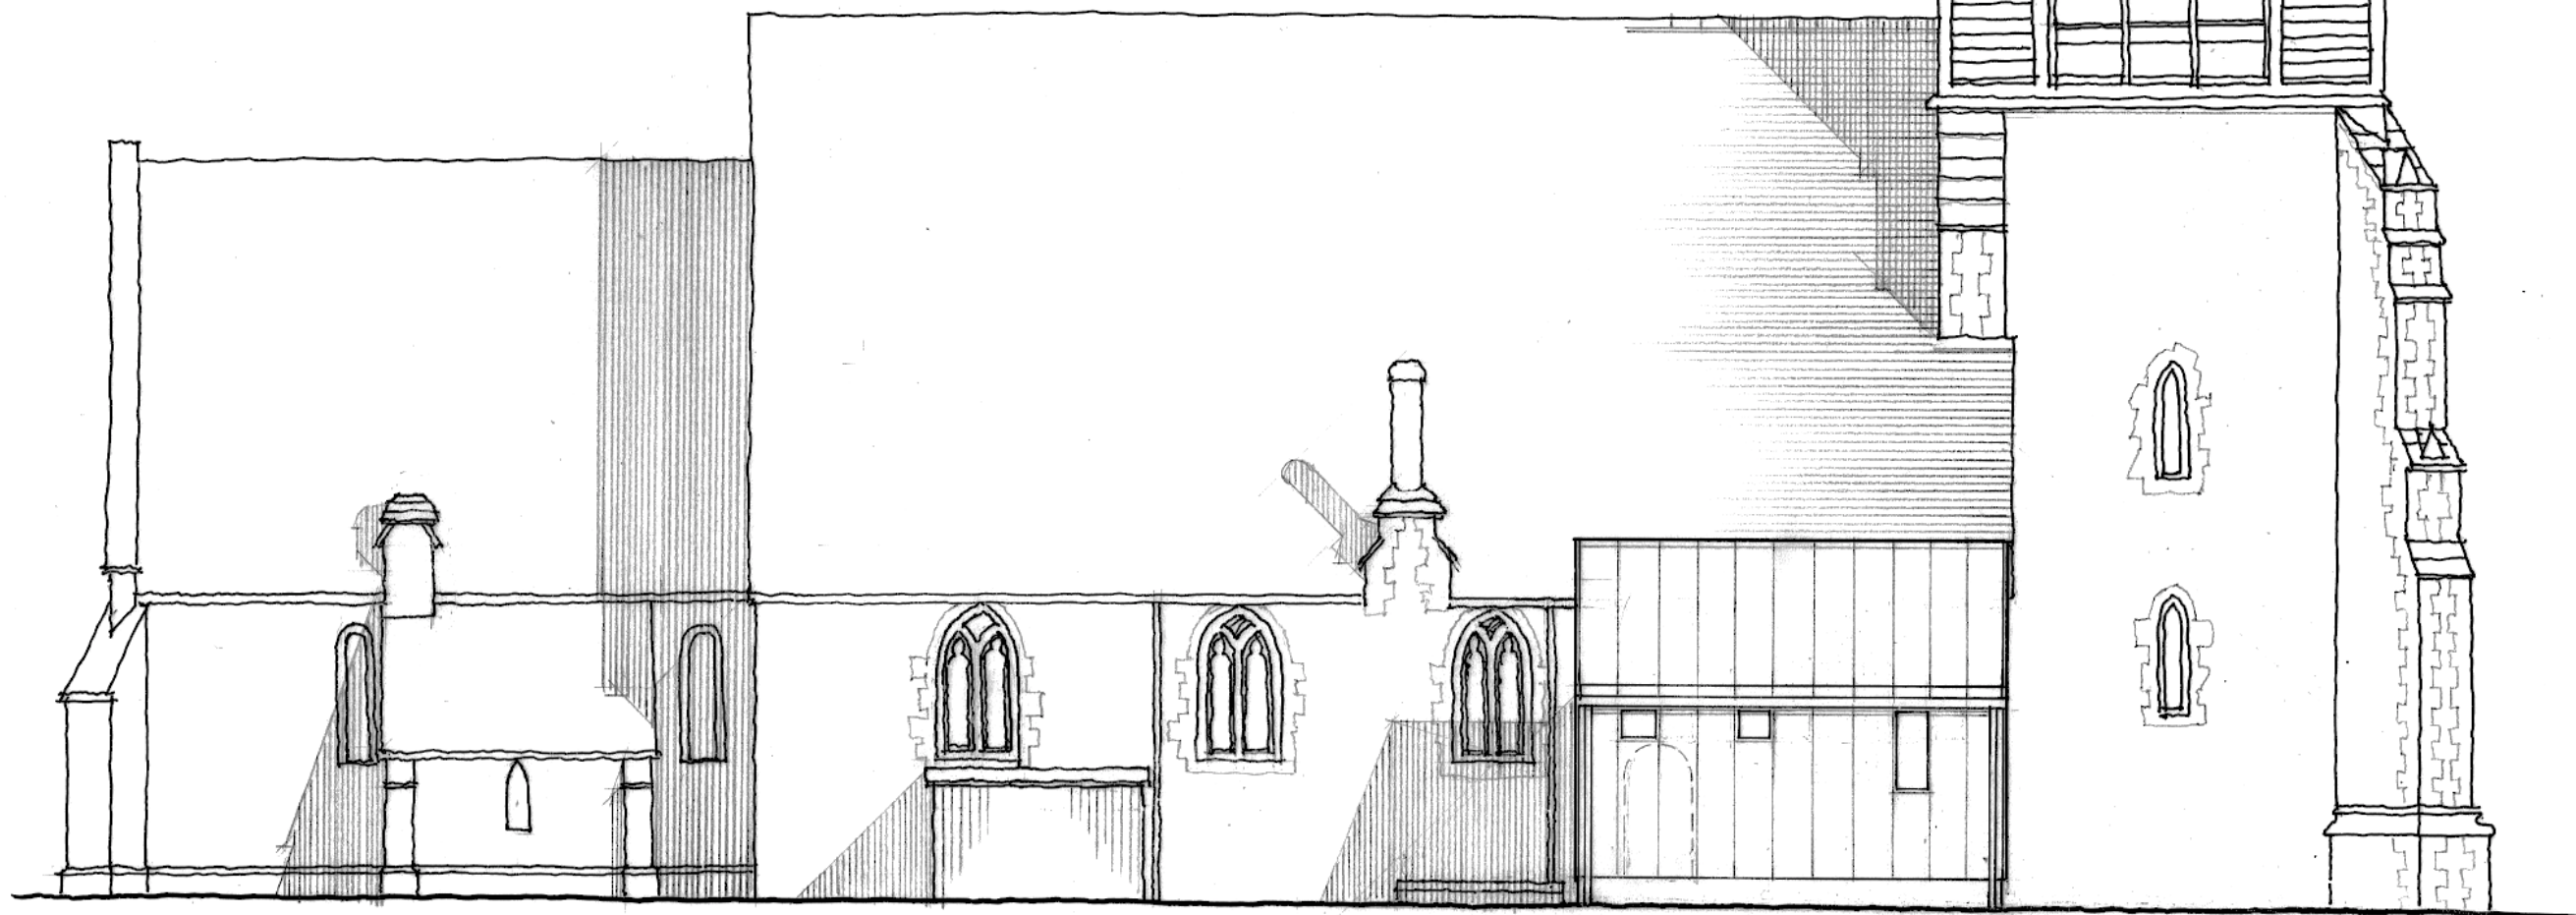

oil tank enclosure

access hatch to boiler chamber

PROPOSED EXTENSION walls and roof zinc clad to harmonise with stone and flint of the church. Metal framed windows painted dark grey.

CHURCH OF ST MARY, BENTWORTH 218
 North Elevation - as Proposed **Drwg No 218.1 D05T**
 1:100 @ A3 September 2021

