


nearest headstone -  
7.7m from church

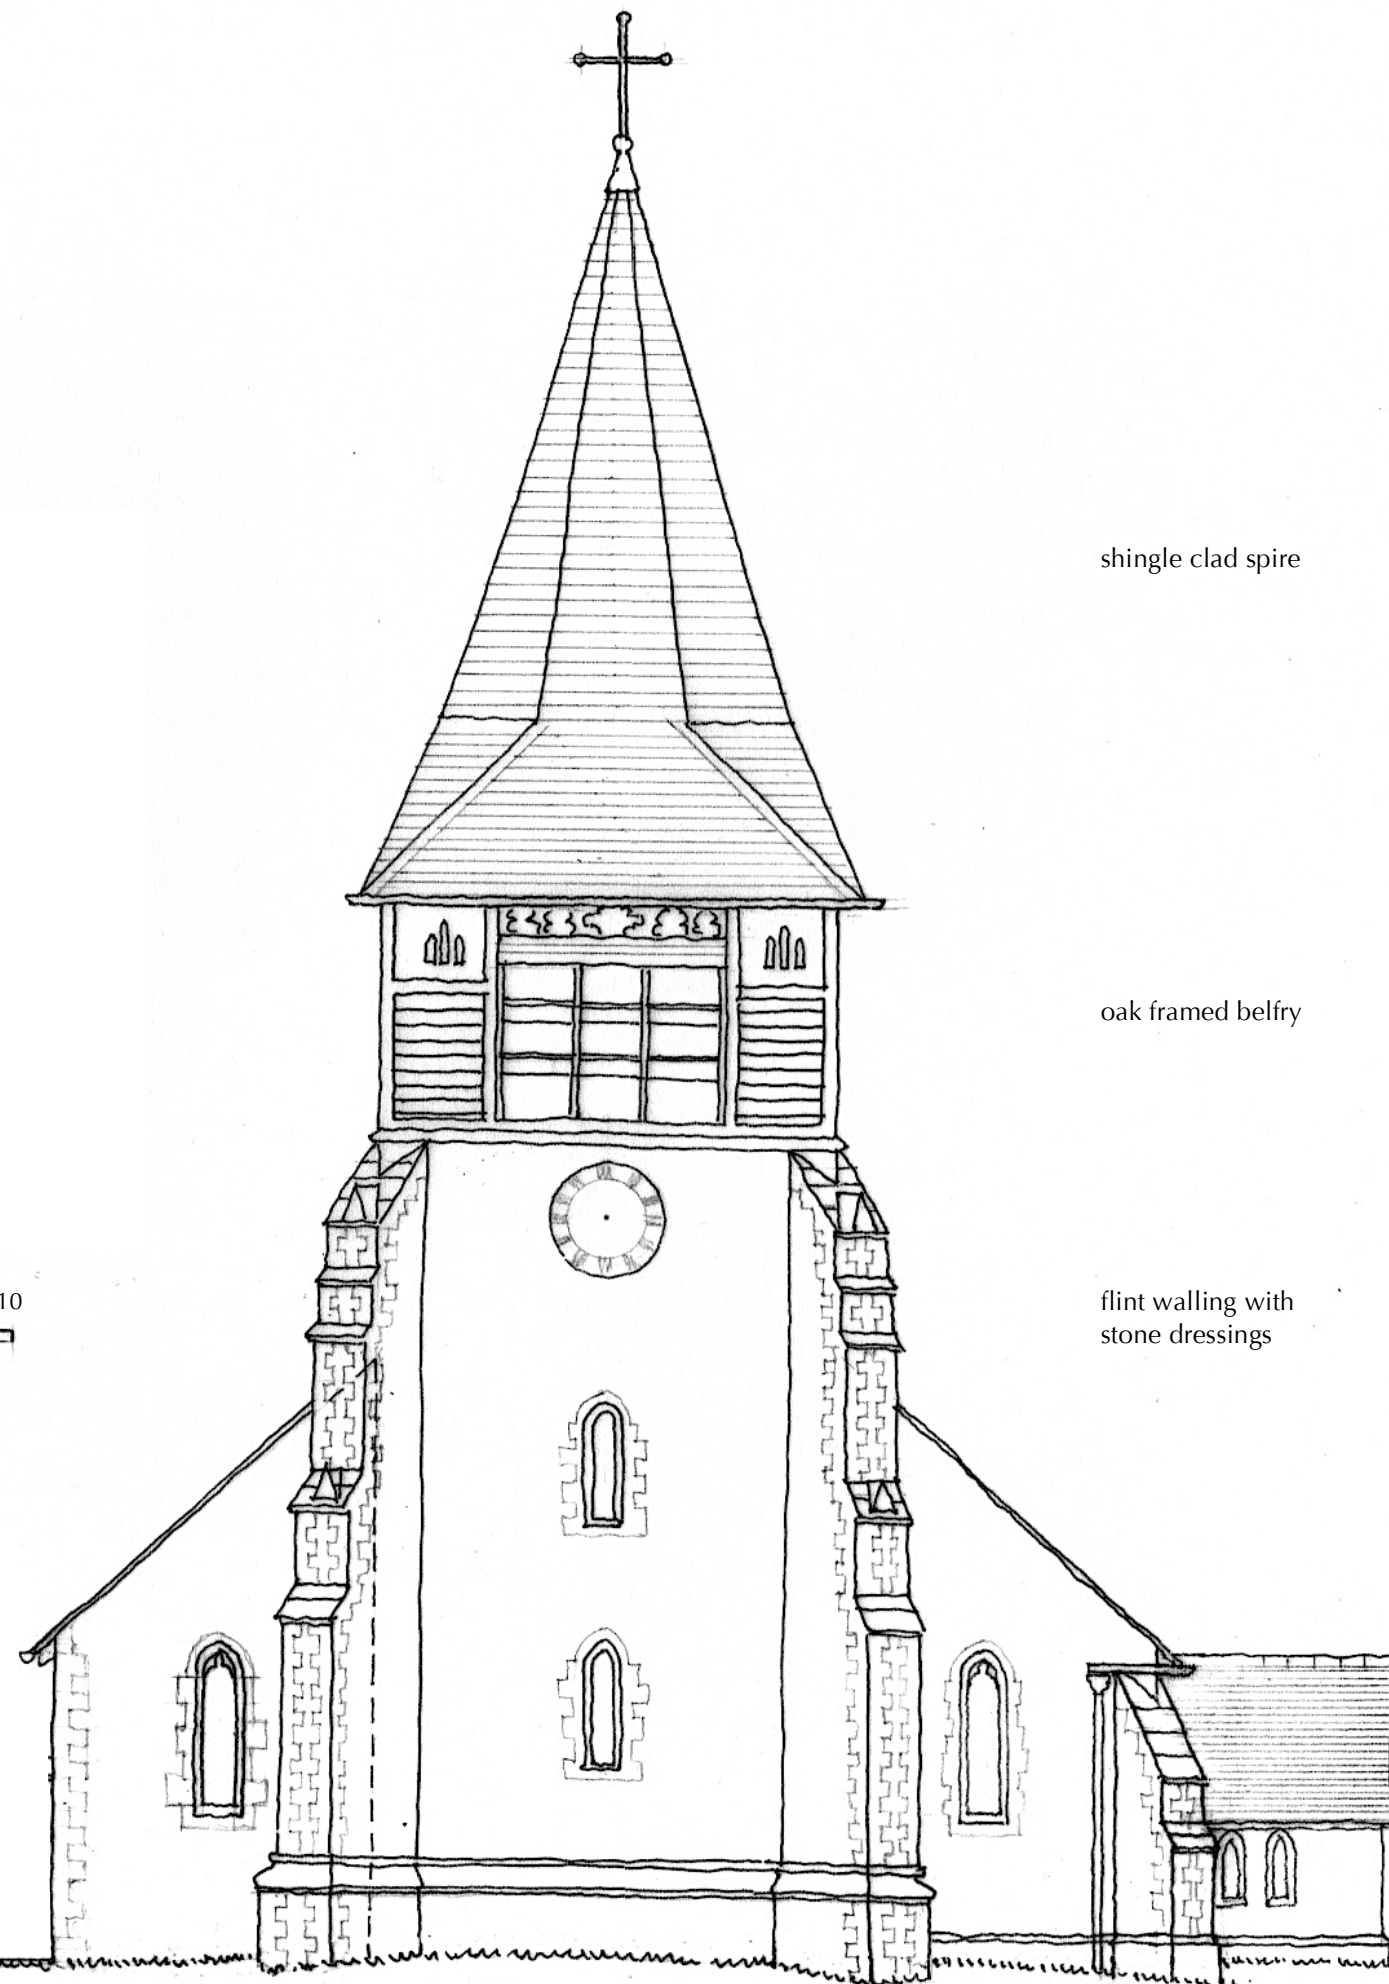

shingle clad spire

oak framed belfry

flint walling with  
stone dressings

CHURCH OF ST MARY, BENTWORTH

West Elevation

1:100 @ A3

218

**Drwg No 218.1 E03**

September 2021