
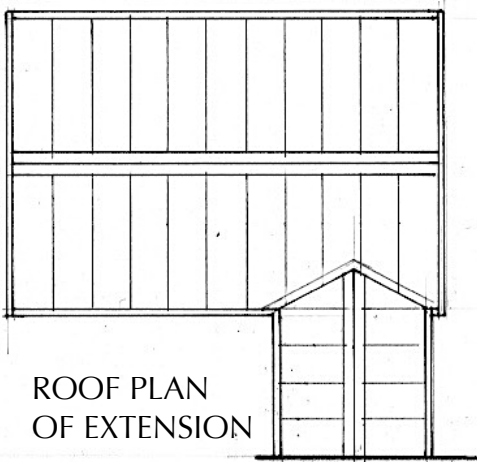


NOTE  
 1. Take written dimensions only; do not scale from drawing.  
 2. To be read in conjunction with drwgs W01-08 and the Specification.  
 3. All information shown will be subject to statutory consent and regulation.

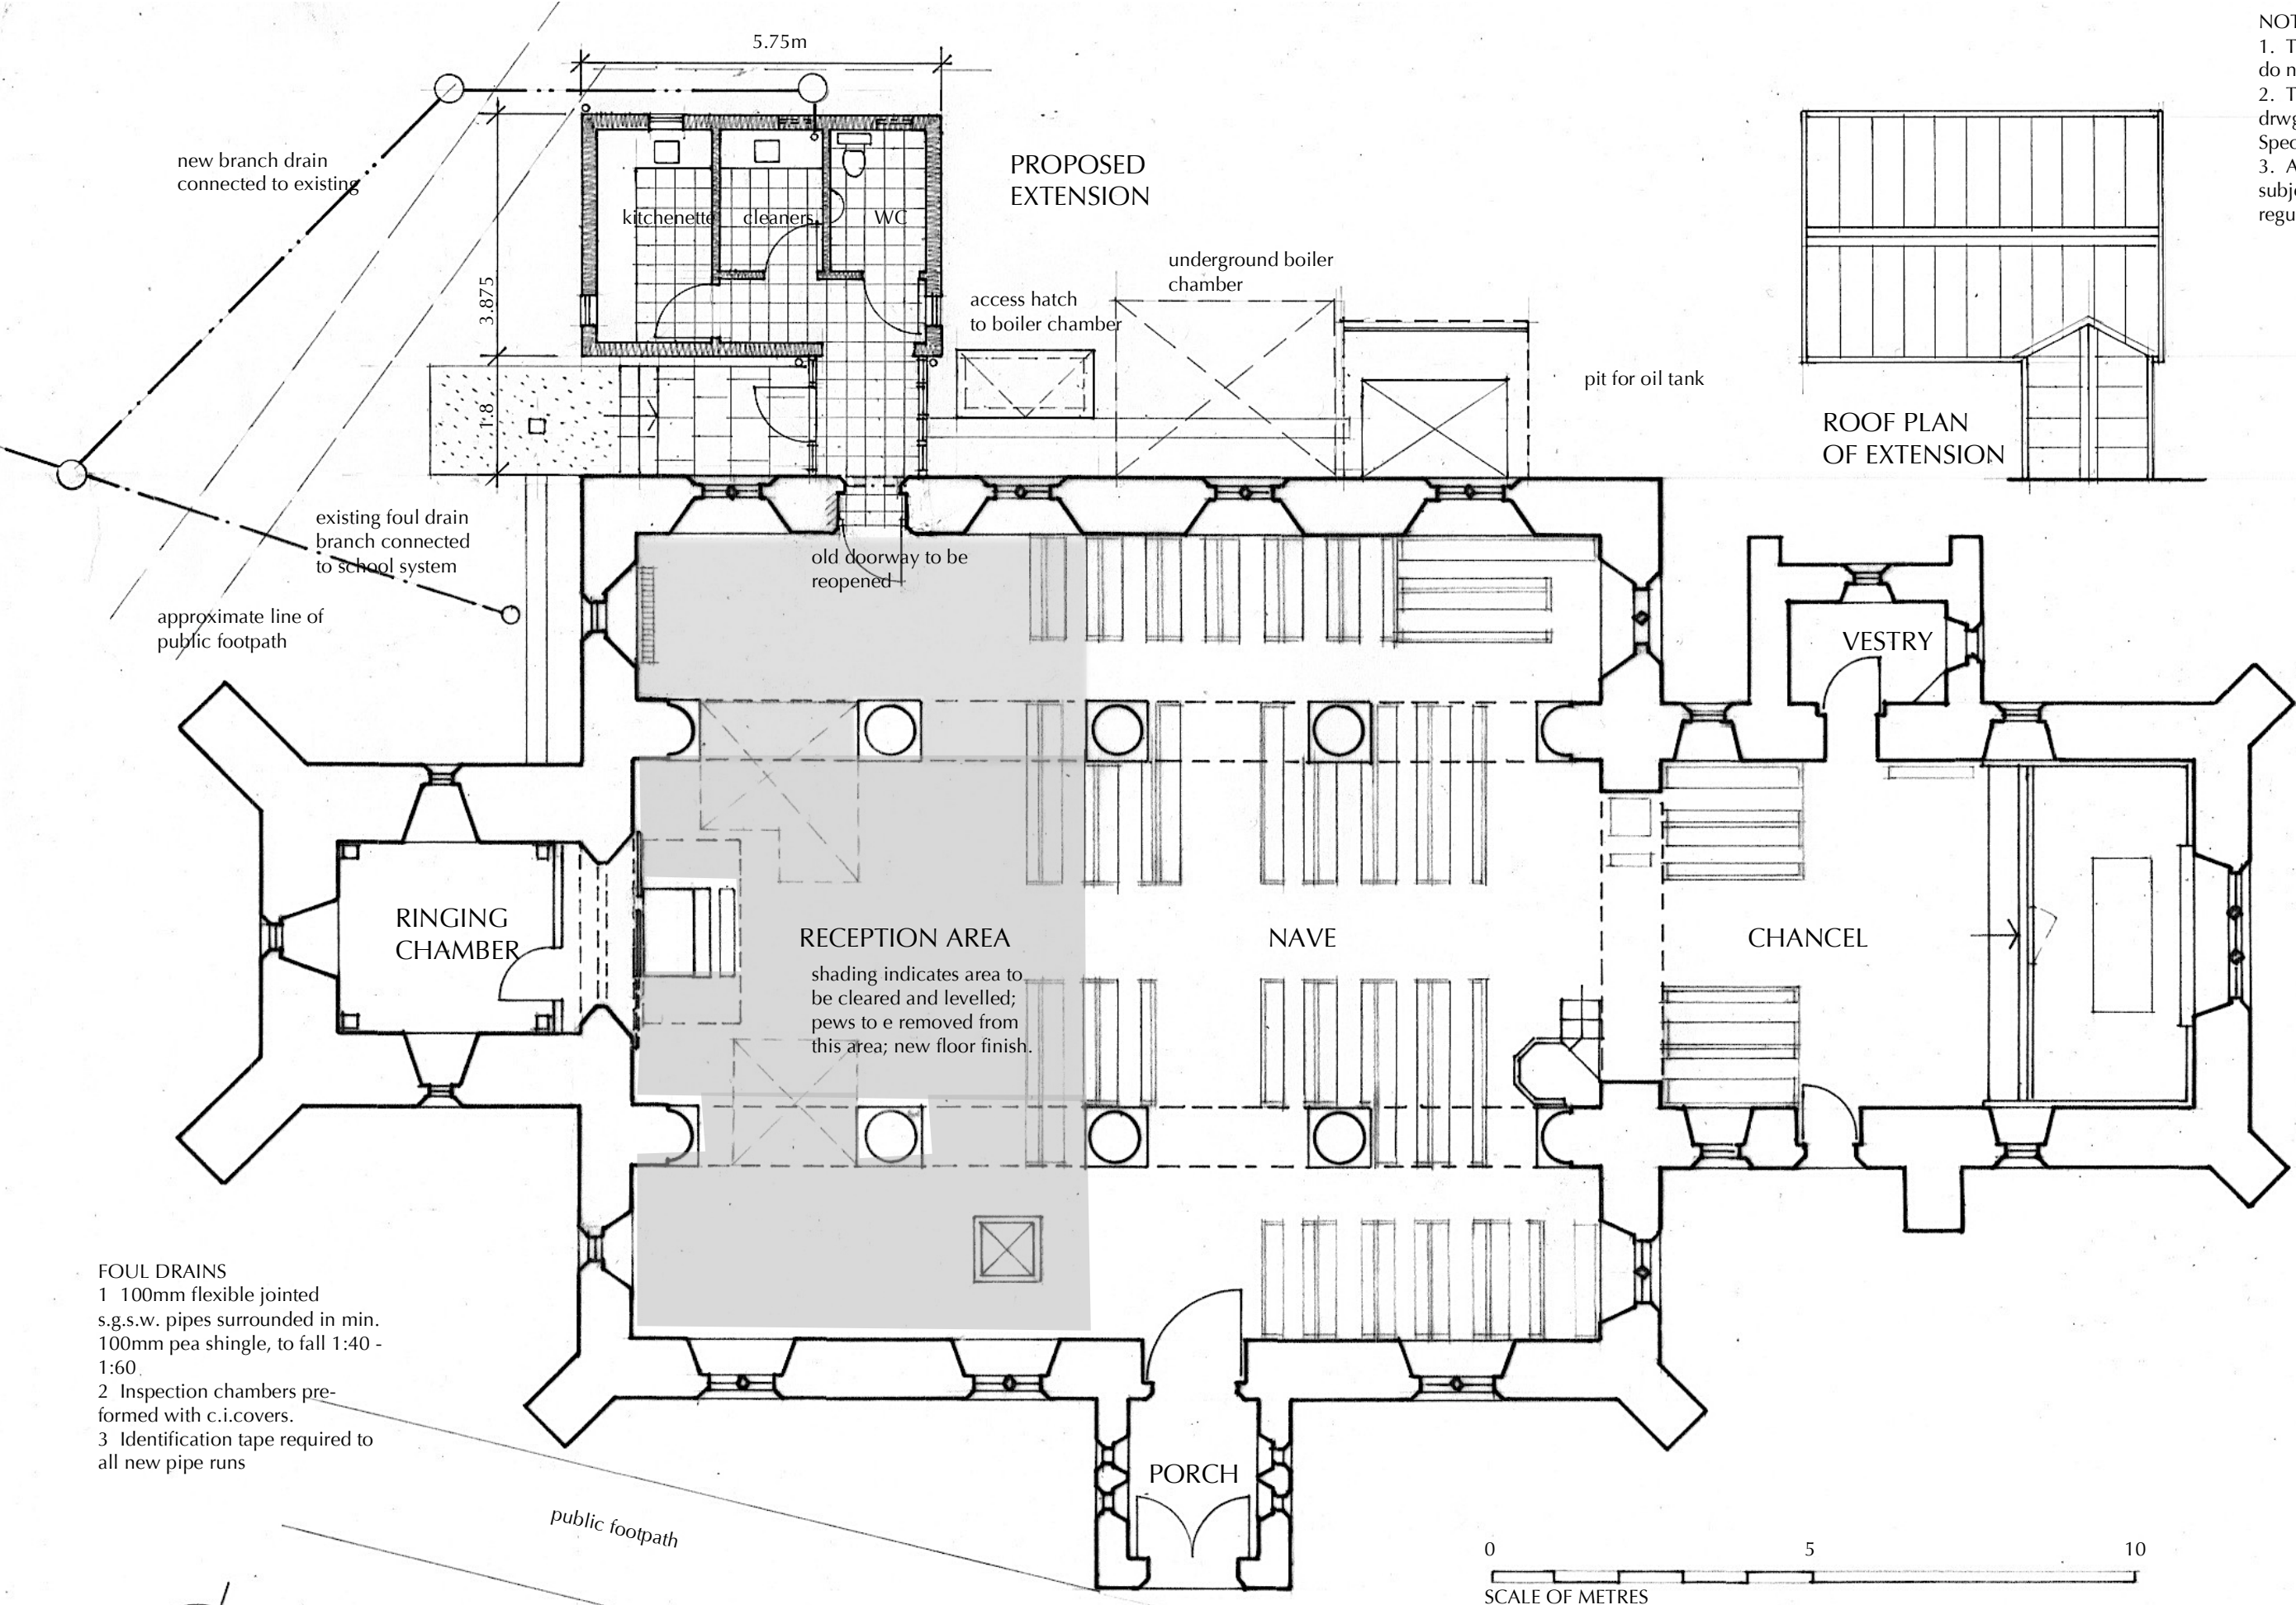

FOUL DRAINS  
 1 100mm flexible jointed s.g.s.w. pipes surrounded in min. 100mm pea shingle, to fall 1:40 - 1:60.  
 2 Inspection chambers pre-formed with c.i.covers.  
 3 Identification tape required to all new pipe runs

REVISION T4 - 12.4.23 - High level windows tp extension.  
 REVISION T3 - 9.12.22 - Plan dimensions amended.  
 REVISION T2 - 27.4.22 - Note on foul drains; general note.  
 REVISION T1 - 10.4.22 - Access door relocated to inside face of wall; note on foul drainage.

CHURCH OF ST MARY, BENTWORTH 218  
 Floor Plan as Proposed Drwg No 218.1 D03T4  
 1:100 @ A3 May 2021

© Carey-Thomas architecture Ltd, Thedden, Alton, Hampshire GU34 4AU  
 tel and fax: 01420-86800 email: cta@thedden.com