
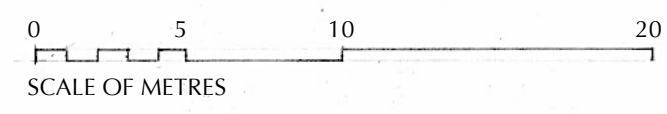


- NOTE
- The information on this drawing has been derived in part from OS maps, and has been reproduced under OS License 100054890.
 - Tree positions and canopies are approximate.
 - The alignment of the public footpath on the north side of the church as shown is based on evidence on the ground, and varies slightly from that shown on the footpath map of the County Council.
 - The proposed footpath diversion is indicated by grey lines. The hatched alignment should be ignored.
 - Only the trees in immediate proximity to the church have been shown.

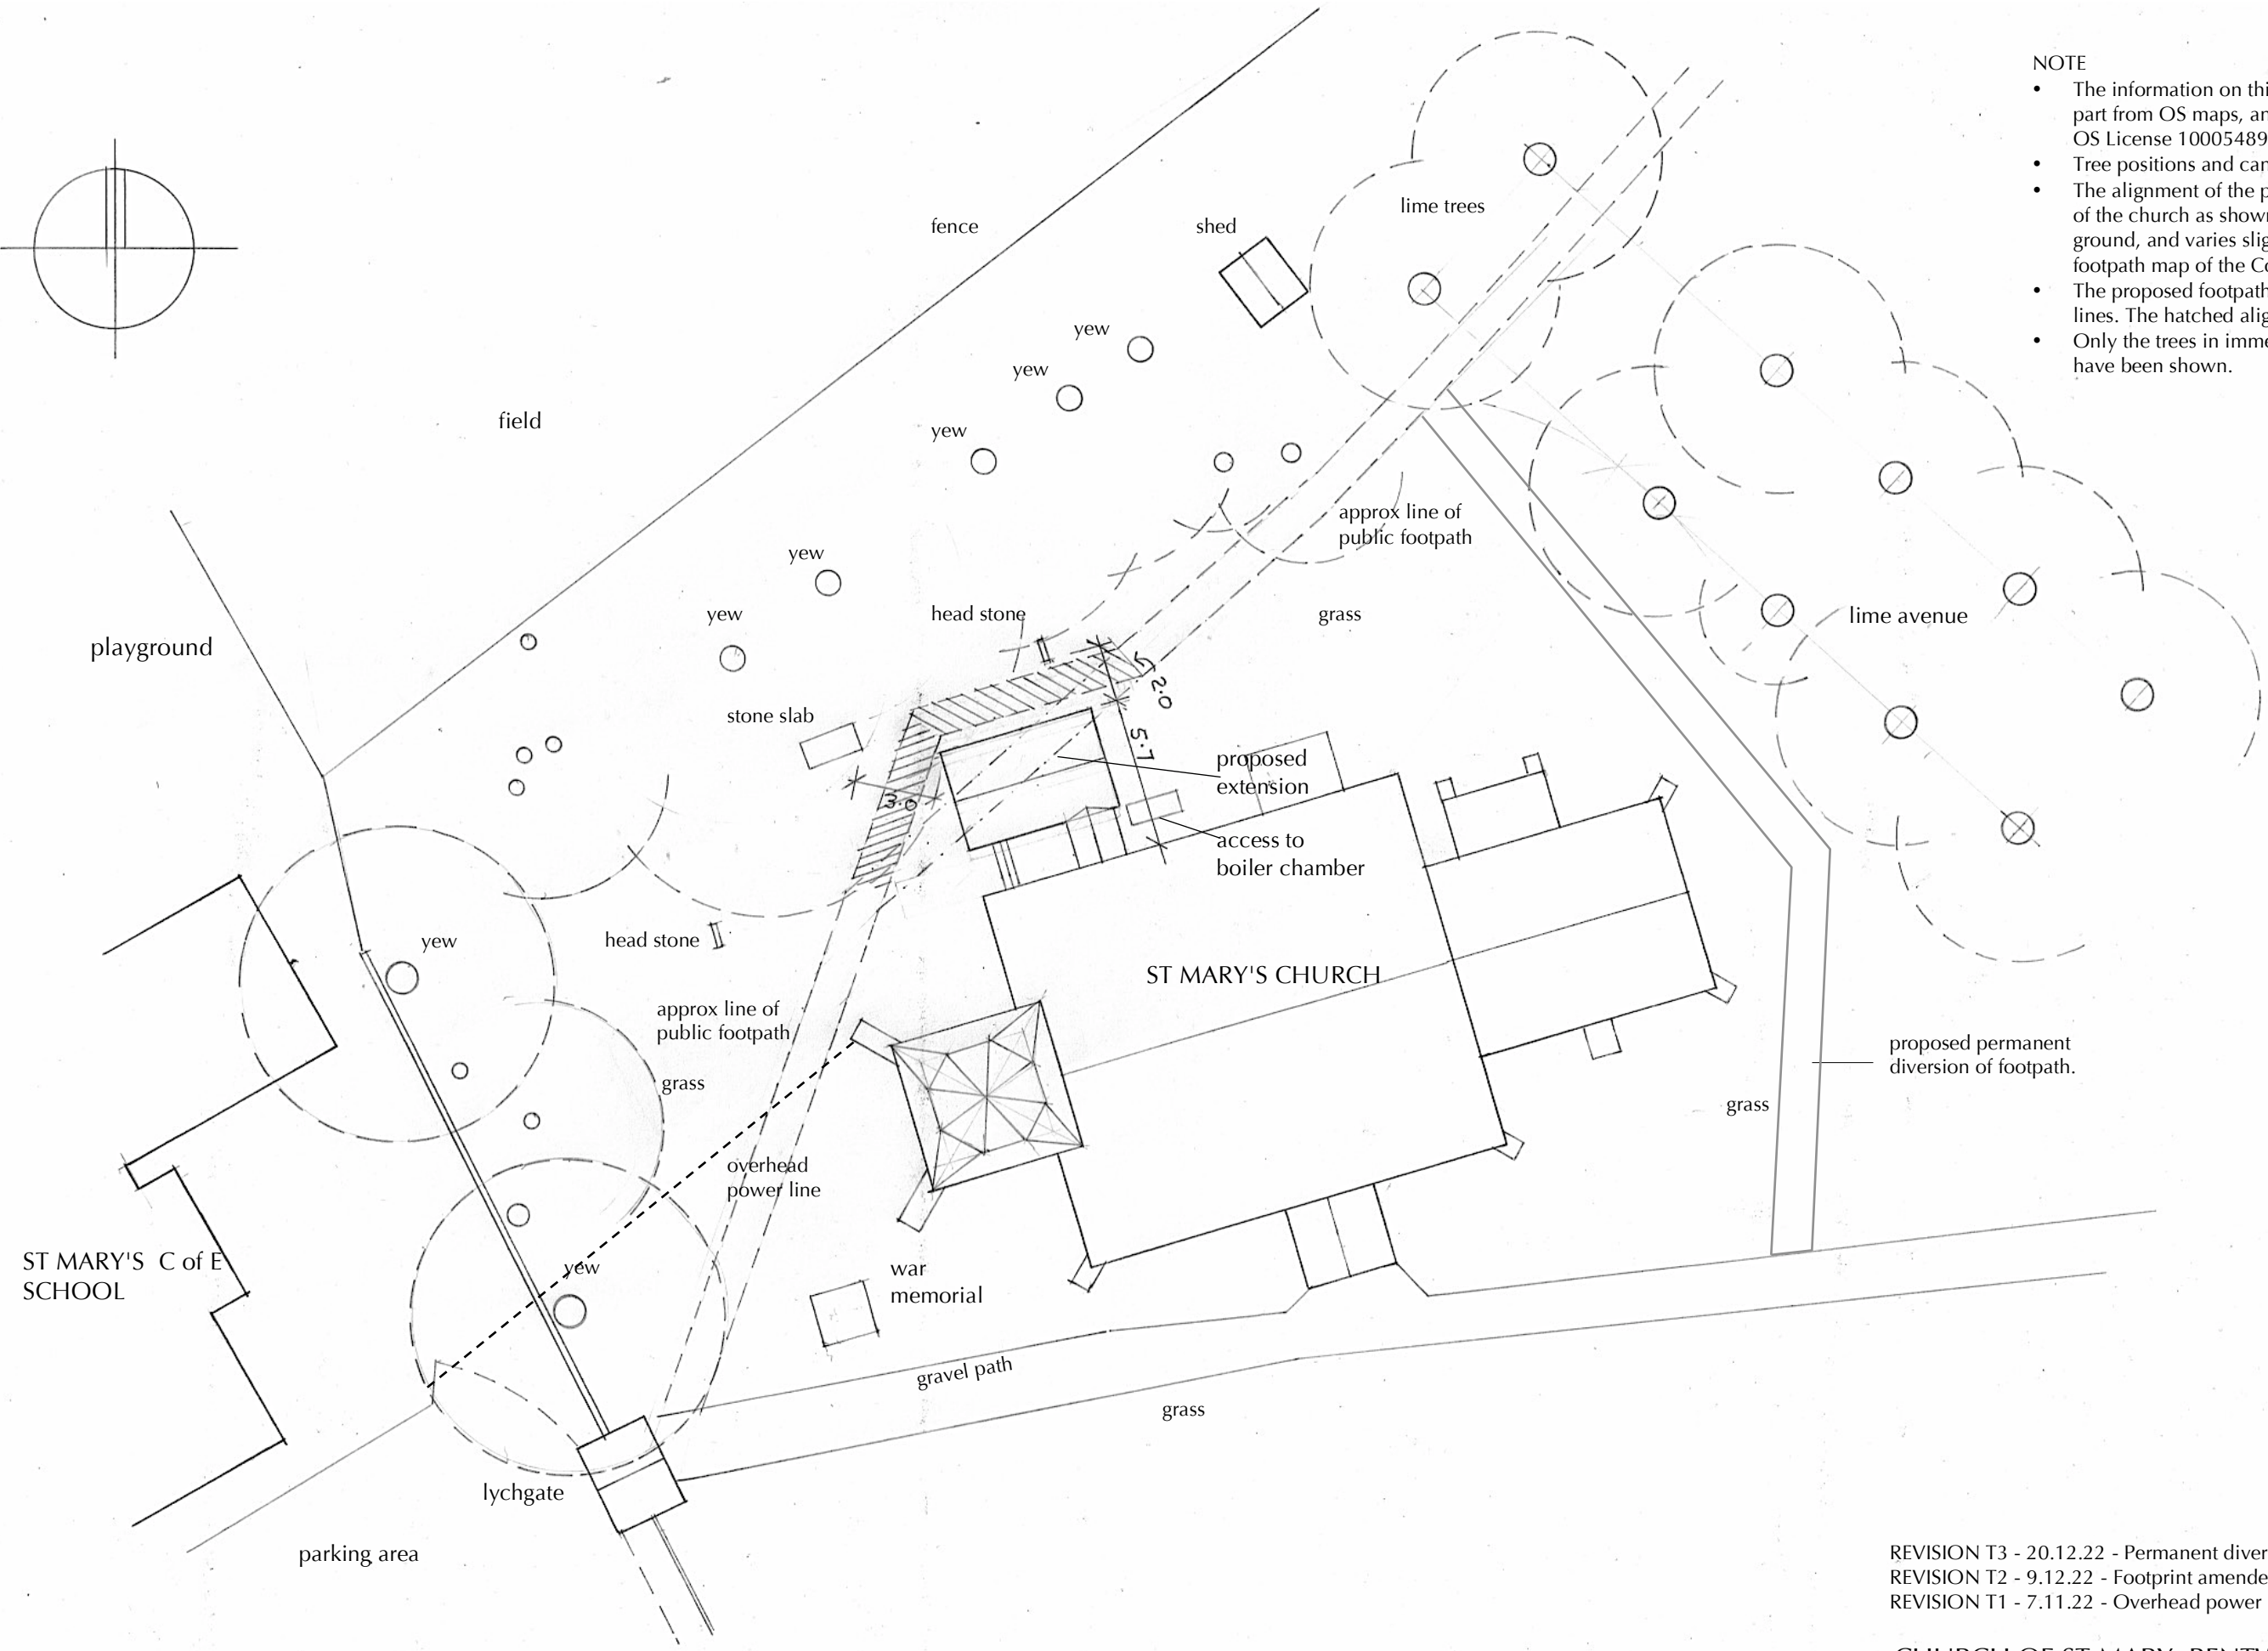

SITE PLAN

REVISION T3 - 20.12.22 - Permanent diversion of footpath.
 REVISION T2 - 9.12.22 - Footprint amended
 REVISION T1 - 7.11.22 - Overhead power line

CHURCH OF ST MARY, BENTWORTH 218
 New Facilities 218.1
Site Plan - As Propos **Drwg No 218.1 D02T3**
 1:250 @ A3 September 2021