


NOTE

1. The information on this drawing is subject to all necessary statutory consents
2. This drawing must not be used for construction.

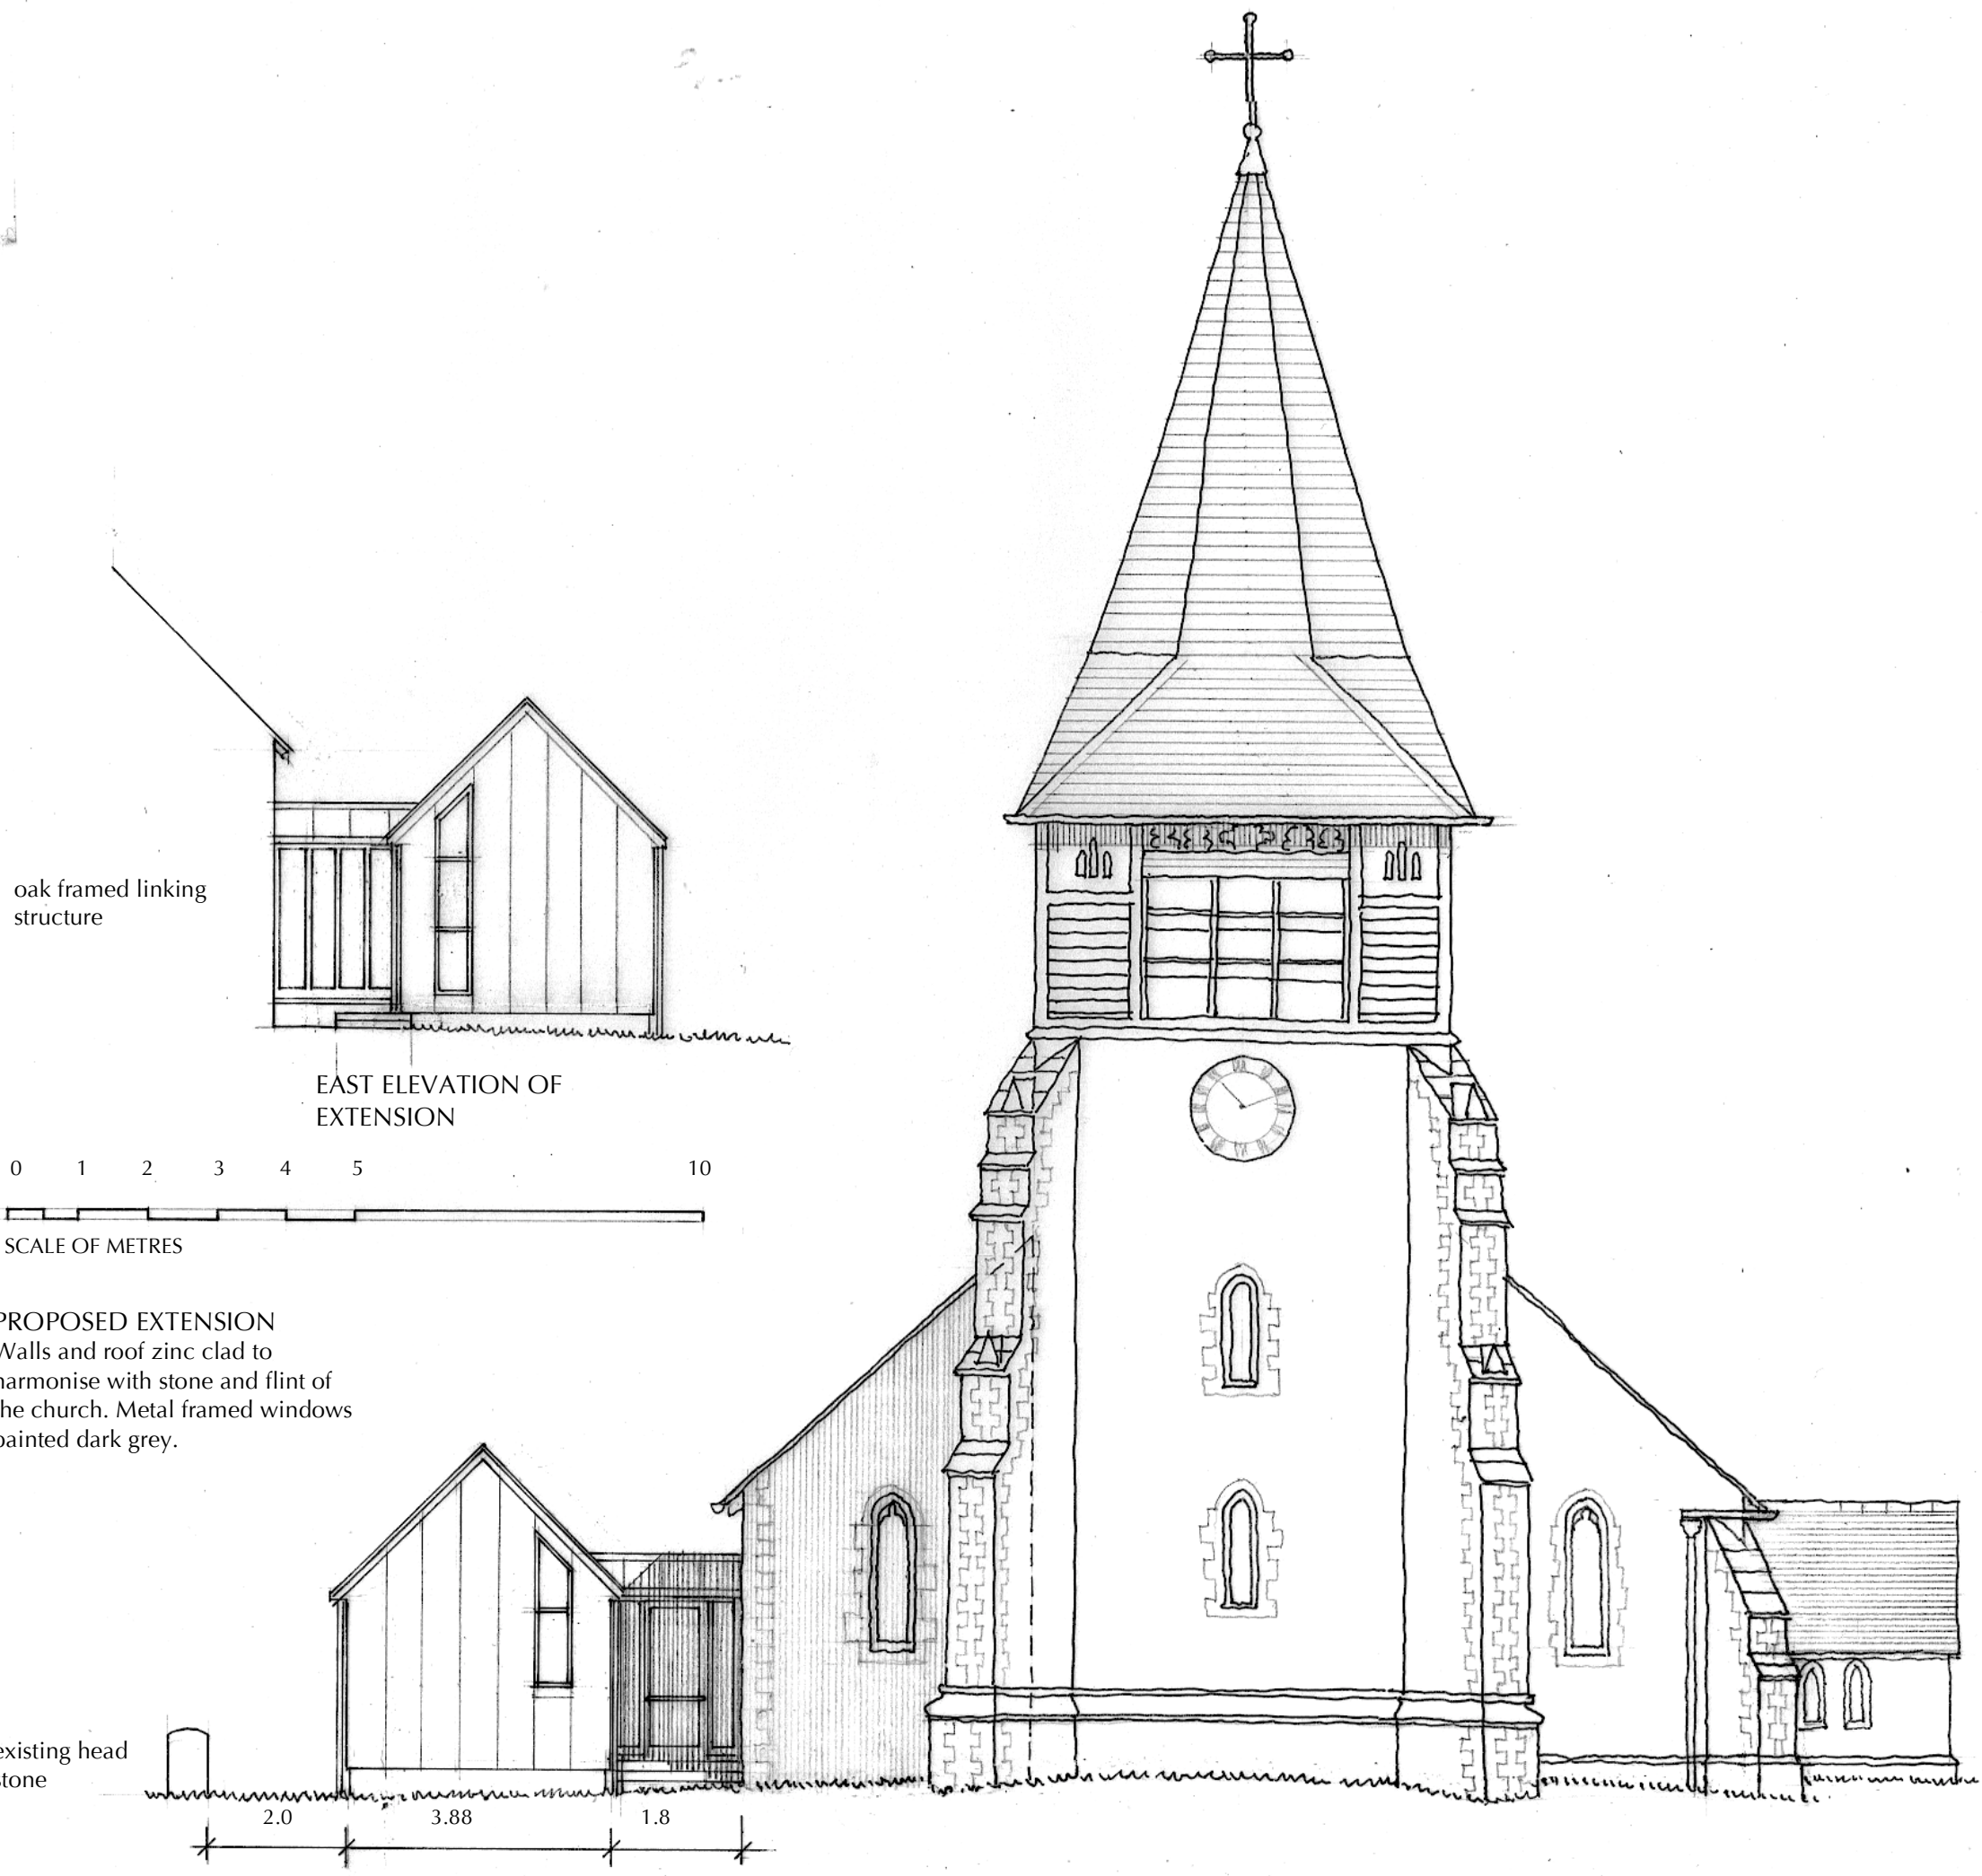

oak framed linking structure

EAST ELEVATION OF EXTENSION

0 1 2 3 4 5 10

SCALE OF METRES

PROPOSED EXTENSION  
Walls and roof zinc clad to harmonise with stone and flint of the church. Metal framed windows painted dark grey.

existing head stone

2.0 3.88 1.8

CHURCH OF ST MARY, BENTWORTH 218  
West Elevation - as Proposed **Drwg No 218.1 D04T2**  
1:100 @ A3 September 2021