

©Crown Copyright and database rights 2023 OS Licence no. 100041041


CONDITIONS PARKING BLOCK PLAN

Scale 1:500



- NOTES:
1. Use written dimensions only. All dimensions to be checked on site and any discrepancies reported to ACORUS immediately. If in doubt ask.
 2. Where relevant, significant hazards have been identified on the drawing. Hazards which should be obvious to a competent contractor or unforeseeable have not been identified.
 3. This drawing is confidential and remains the exclusive property of ACORUS.
 4. Ordnance Survey Paper Map Copying Licence Number: 100039456.
- © ACORUS Rural Property Services Ltd.

1:1250

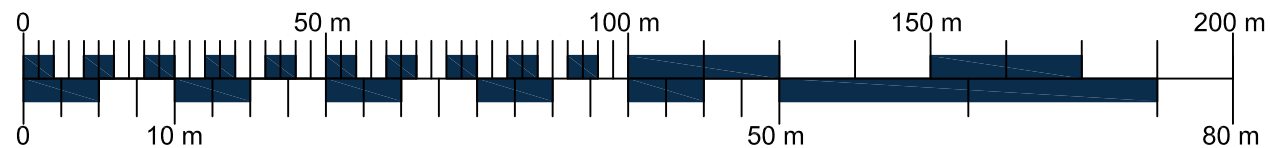

1:500

Rev.	Date.	Amendment.	Drawn.	Checked.

PROJECT
 RIPPER SMITH
 TOPPEFIELD HALL
 CO9 4LS

TITLE
 BLOCK PLAN PARKING
 CONDITIONS

SCALE	DATE	DRAWN BY	CHECKED BY
AS SHOWN @A3	04/22	EB	BB
JOB NO. RST/BB22/076	DRAWING NO. 100_05	REVISION	



acorus

Planning. Design. Property.

acorus.co.uk