






1 Front
1 : 100

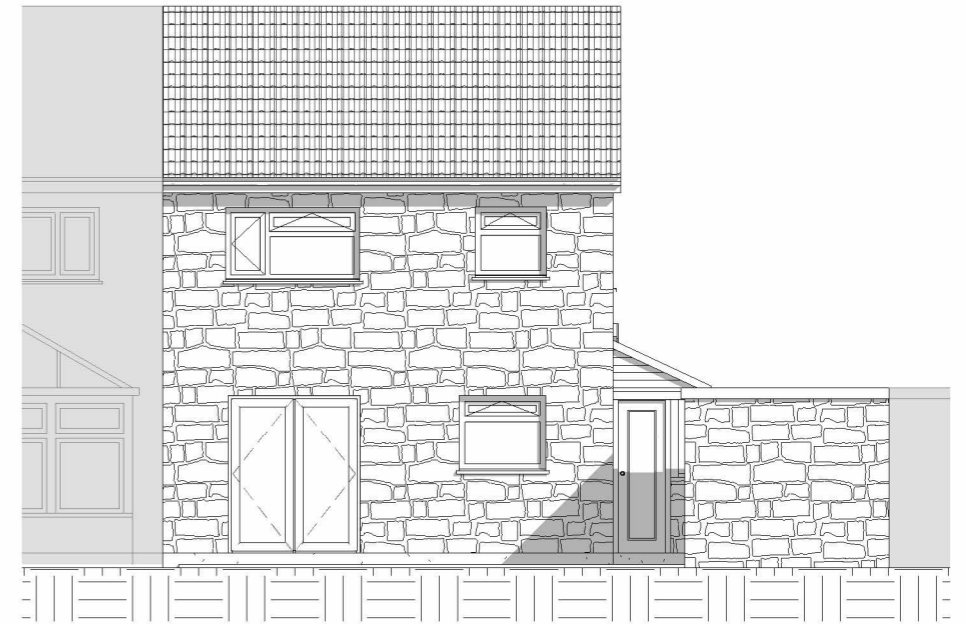

2 Rear
1 : 100

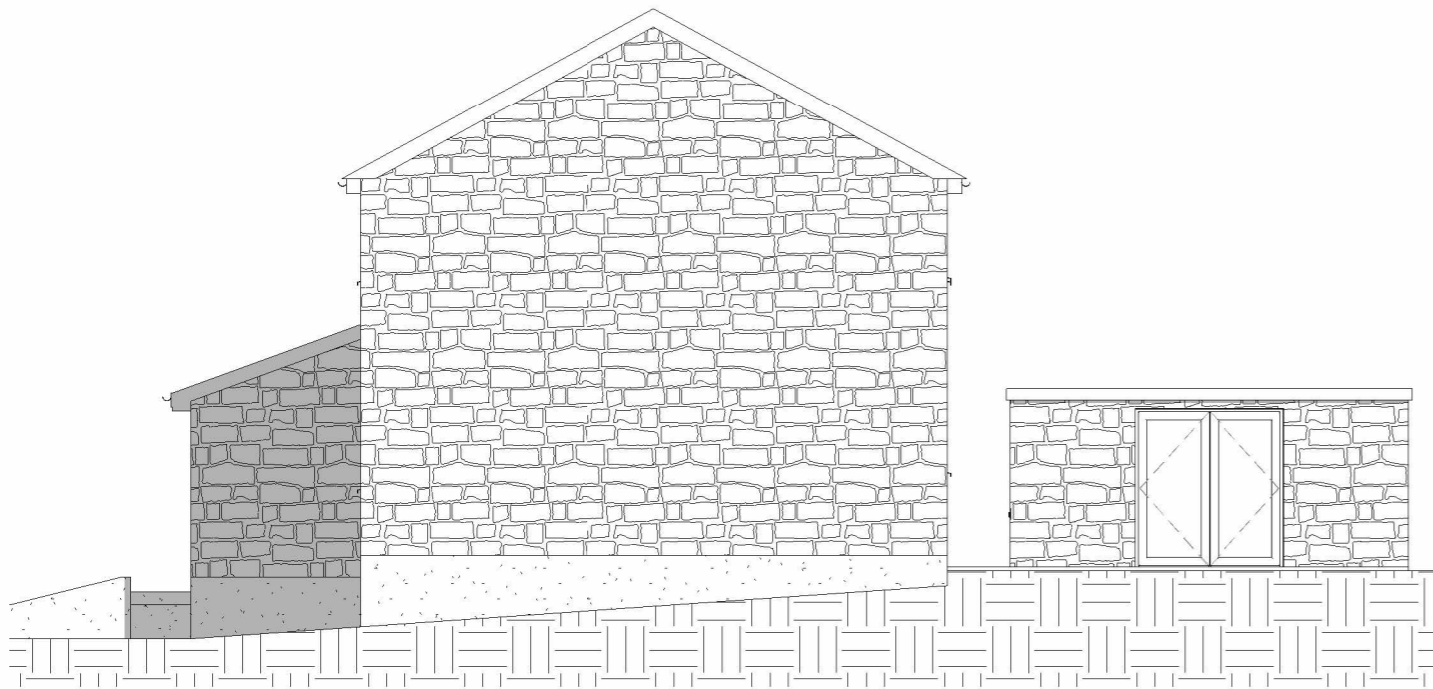

3 Side A
1 : 100

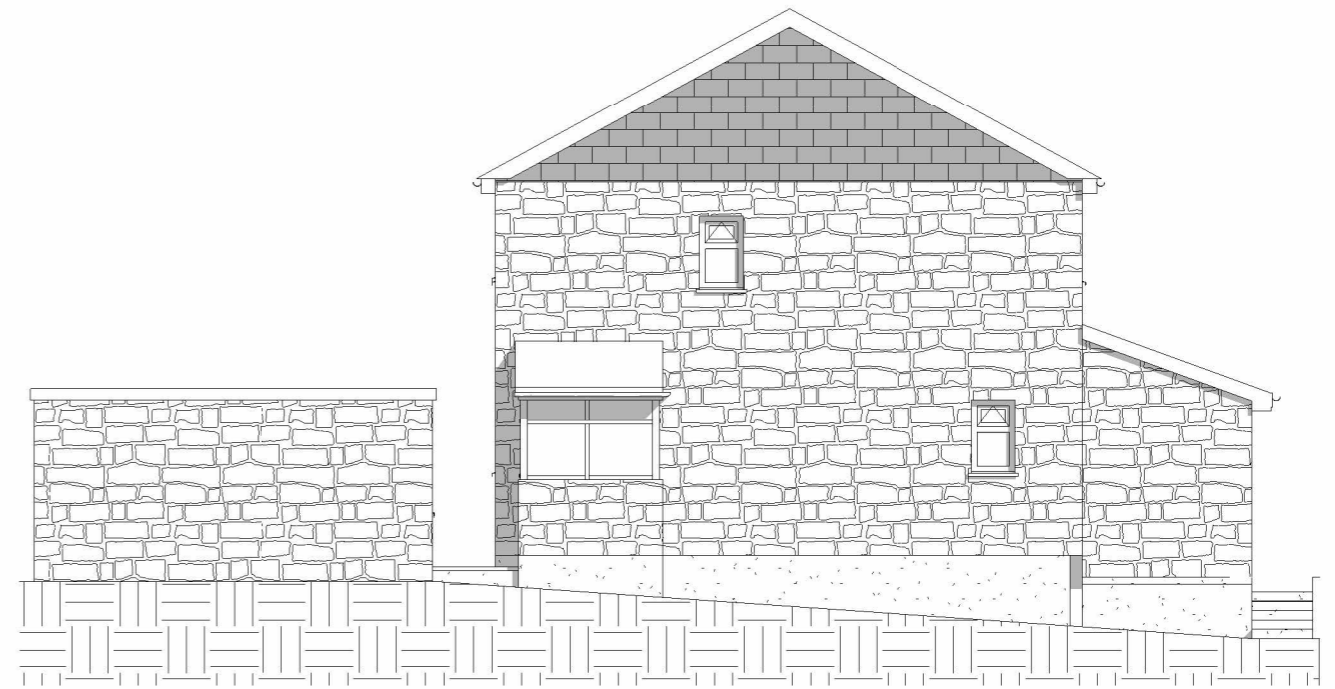

4 Side B
1 : 100

revisions



AMZAK
ARCHITECTURAL DESIGN
www.amzakdesign.co.uk

DO NOT SCALE FROM DRAWINGS - Contractor to ensure all dimensions are checked and correct, on site, prior to the commencement of work, or ordering of materials

project

3 Hoecroft Gardens
Chilcompton
Radstock
BA3 4HU

client

Mitchell Buckland

date

April 2023

drawn by

RG

checked by

SF

scale

1 : 100

drawing

Elevations as Existing

drawing number

HG03.04

Version

1.1

approval

planning

regulations