




Location Plan

Client: **ELMER**

Drawing No.: **87983/01**

Date: **17.04.2023**

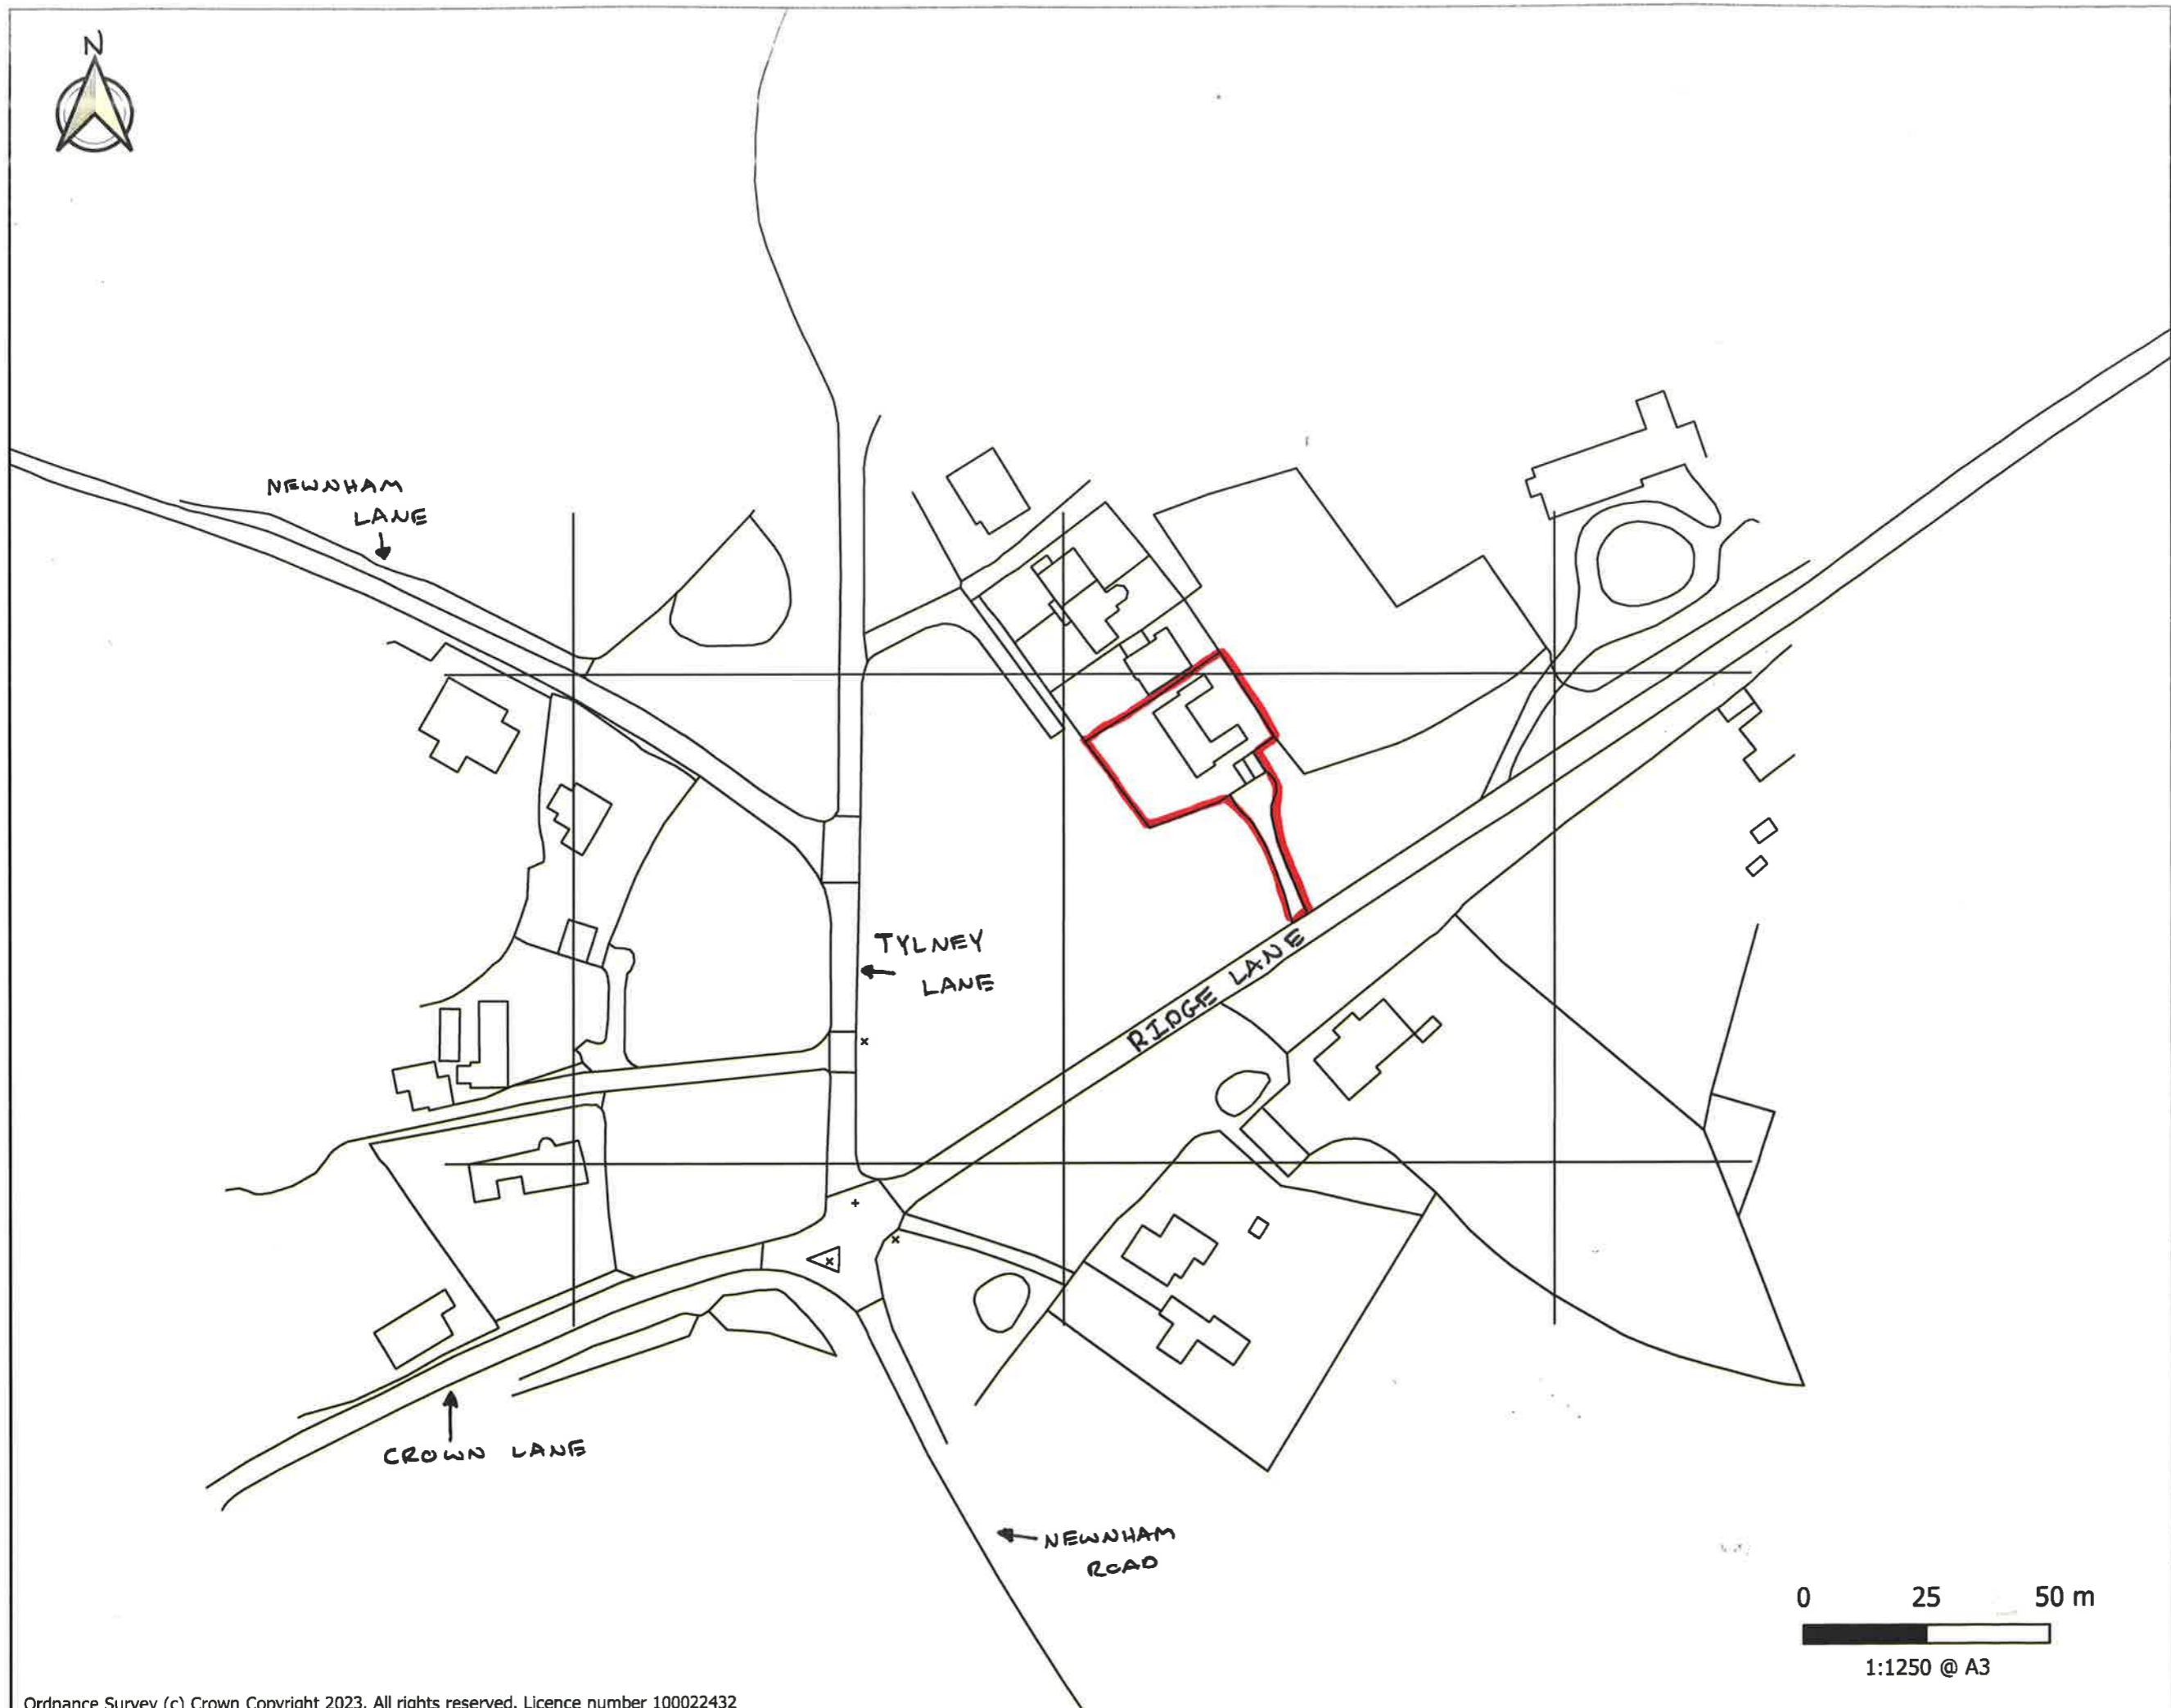

MONTPELIER
JOINERY

01384279933

The Millworks,
Heath Mill Road,
Wombourne
South Staffordshire,
WV5 8AP

0 25 50 m



1:1250 @ A3