



SITE LOCATION PLAN  
SCALE 1:1250

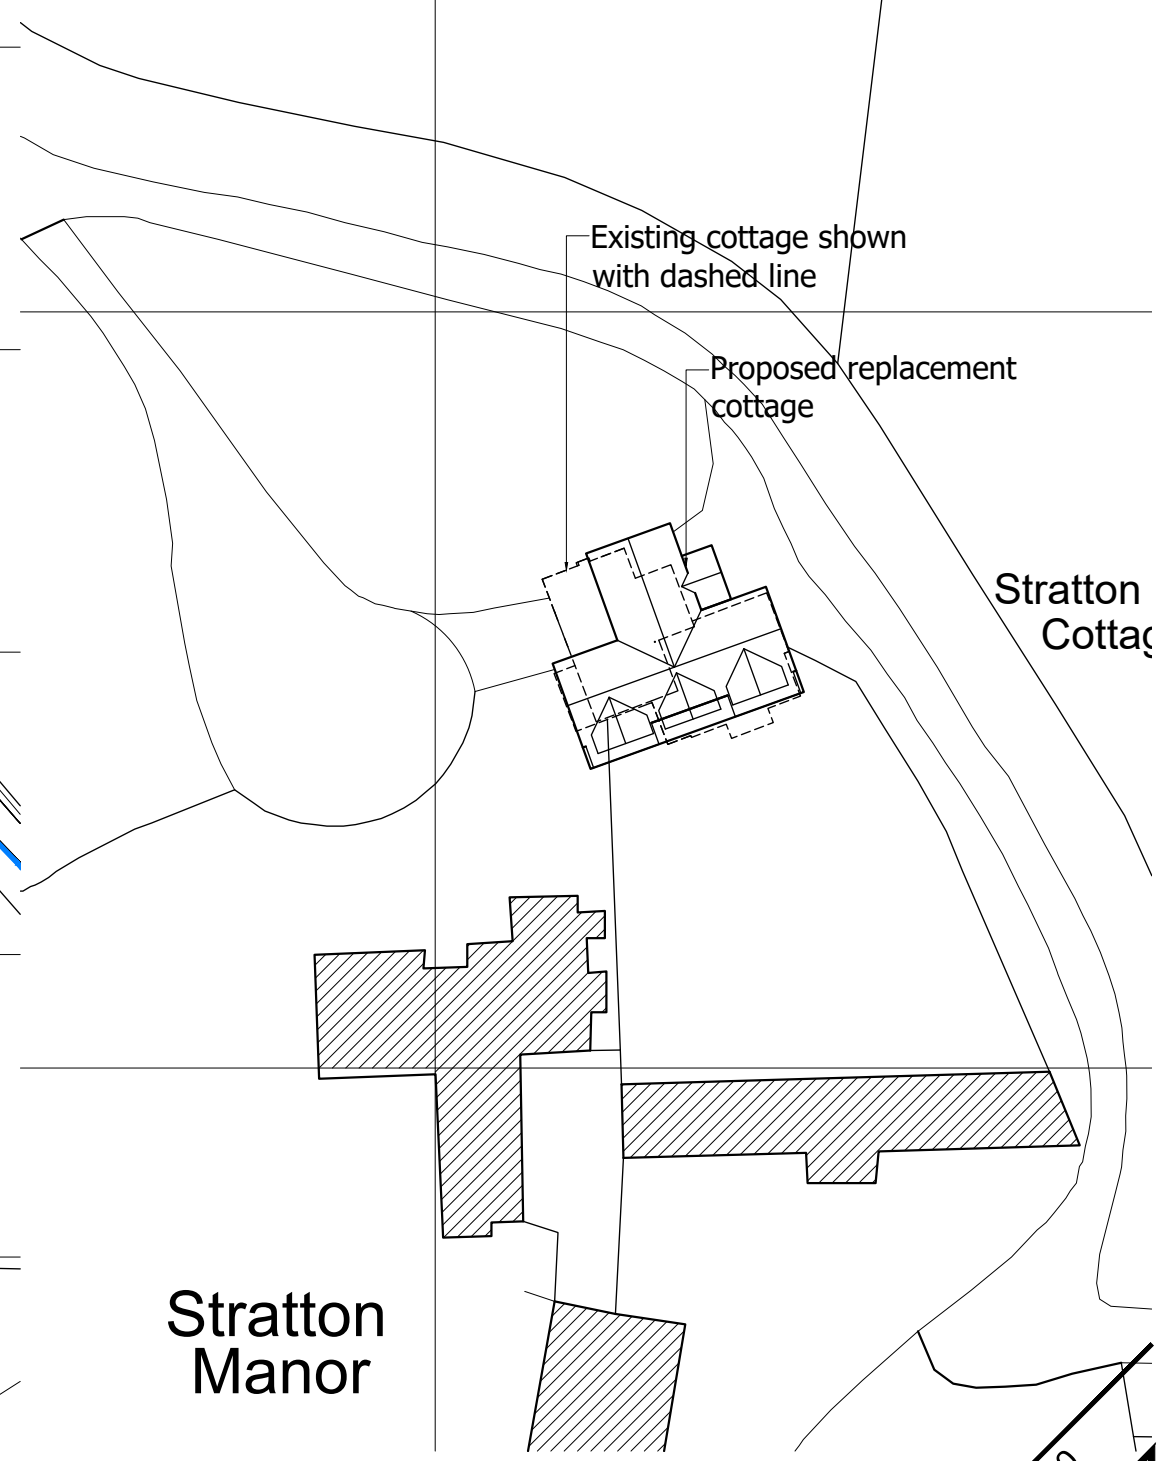

Stratton Manor  
BLOCK PLAN  
SCALE 1:500

Ordnance Survey (c) Crown Copyright 2017. All rights reserved. Licence number 100022432

PROJECT  
**Stratton Manor Cottage, Browninghill, Baughurst. RG26 5JZ**

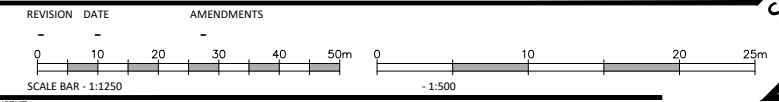

**SITE LOCATION & BLOCK PLAN**  
**MATHEWSON WATERS ARCHITECTS**  
 1:1250/ 1:500 @ A3  
 The Old Surgery  
 Crowle Road · Lambourn  
 Berkshire · RG17 8NR  
 enquiries@mw-architects.co.uk  
 01488 73131  
 www.mw-architects.co.uk  
 RIBA #  
 22002.112-A

ALL FIGURED DIMENSIONS ARE TO BE TAKEN IN PREFERENCE TO SCALED DIMENSIONS AND ANY INACCURACIES ARE TO BE REPORTED TO THE ARCHITECT. DIMENSIONS TO BE CHECKED ON SITE BEFORE ANY WORK IS PUT IN HAND OR PREFABRICATED. COPYRIGHT OF THIS DRAWING IS RETAINED BY THE ARCHITECT AND IT MUST NOT BE REPRODUCED WITHOUT THEIR WRITTEN CONSENT.