

F

Item A

Qty 1

Black timber frame with raker supports for 8.2m wide x 3.66m high panel - to give approx 1.5m ground clearance consisting 6no 6x3 uprights, 6no 6x3 raker stumps, 6no 6x2 rakers, 4x2 bracing

Gloss anti-graffiti laminated printed ACM panel on 2x2 panel sub frames


THIS SIGN IS NON ILLUMINATED

Size: 8200mm x 3660mm

Scale 1:50



Scale 1:50 @ A3

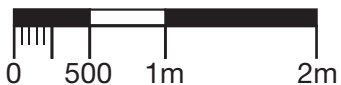

4 Eastboro Fields Hemdale Business Park
 Nuneaton CV11 6GL
 024 7632 0032 info@magnasigns.co.uk

Client: Reach Marketing	Project: Integra Durham Extra Board	Date: 03/04/23	Revision: 1	Job No: 36541
Estimator: Ben Ashdown	Revision Details: Revision 2 Revision 3 Revision 4	Signage Colours:		
Designer: Kaleb Sharrott				

This artwork and its content is copyright of Magna Signs - © Magna Signs 1991. All rights reserved.
 Any redistribution or reproduction of part or all of the contents in any form is prohibited other than the following: You may print or download to a local hard disk extracts for your personal and non-commercial use only. You may copy the content to individual third parties for their personal use, but only if you acknowledge the material. You may not, except with our express written permission, distribute or commercially exploit the content. Nor may you transmit it or store it in any other website or other form of electronic retrieval system.


Proposed Location



Client: Reach Marketing	Project: Integra Durham Extra Board	Date: 03/04/23	Revision: 1	Job No: 36541
Estimator: Ben Ashdown	Revision Details: Revision 2 Revision 3 Revision 4	Signage Colours:		
Designer: Kaleb Sharrott				

This artwork and its content is copyright of Magna Signs - © Magna Signs 1991. All rights reserved.

Any redistribution or reproduction of part or all of the contents in any form is prohibited other than the following: You may print or download to a local hard disk extracts for your personal and non-commercial use only. You may copy the content to individual third parties for their personal use, but only if you acknowledge the material. You may not, except with our express written permission, distribute or commercially exploit the content. Nor may you transmit it or store it in any other website or other form of electronic retrieval system.

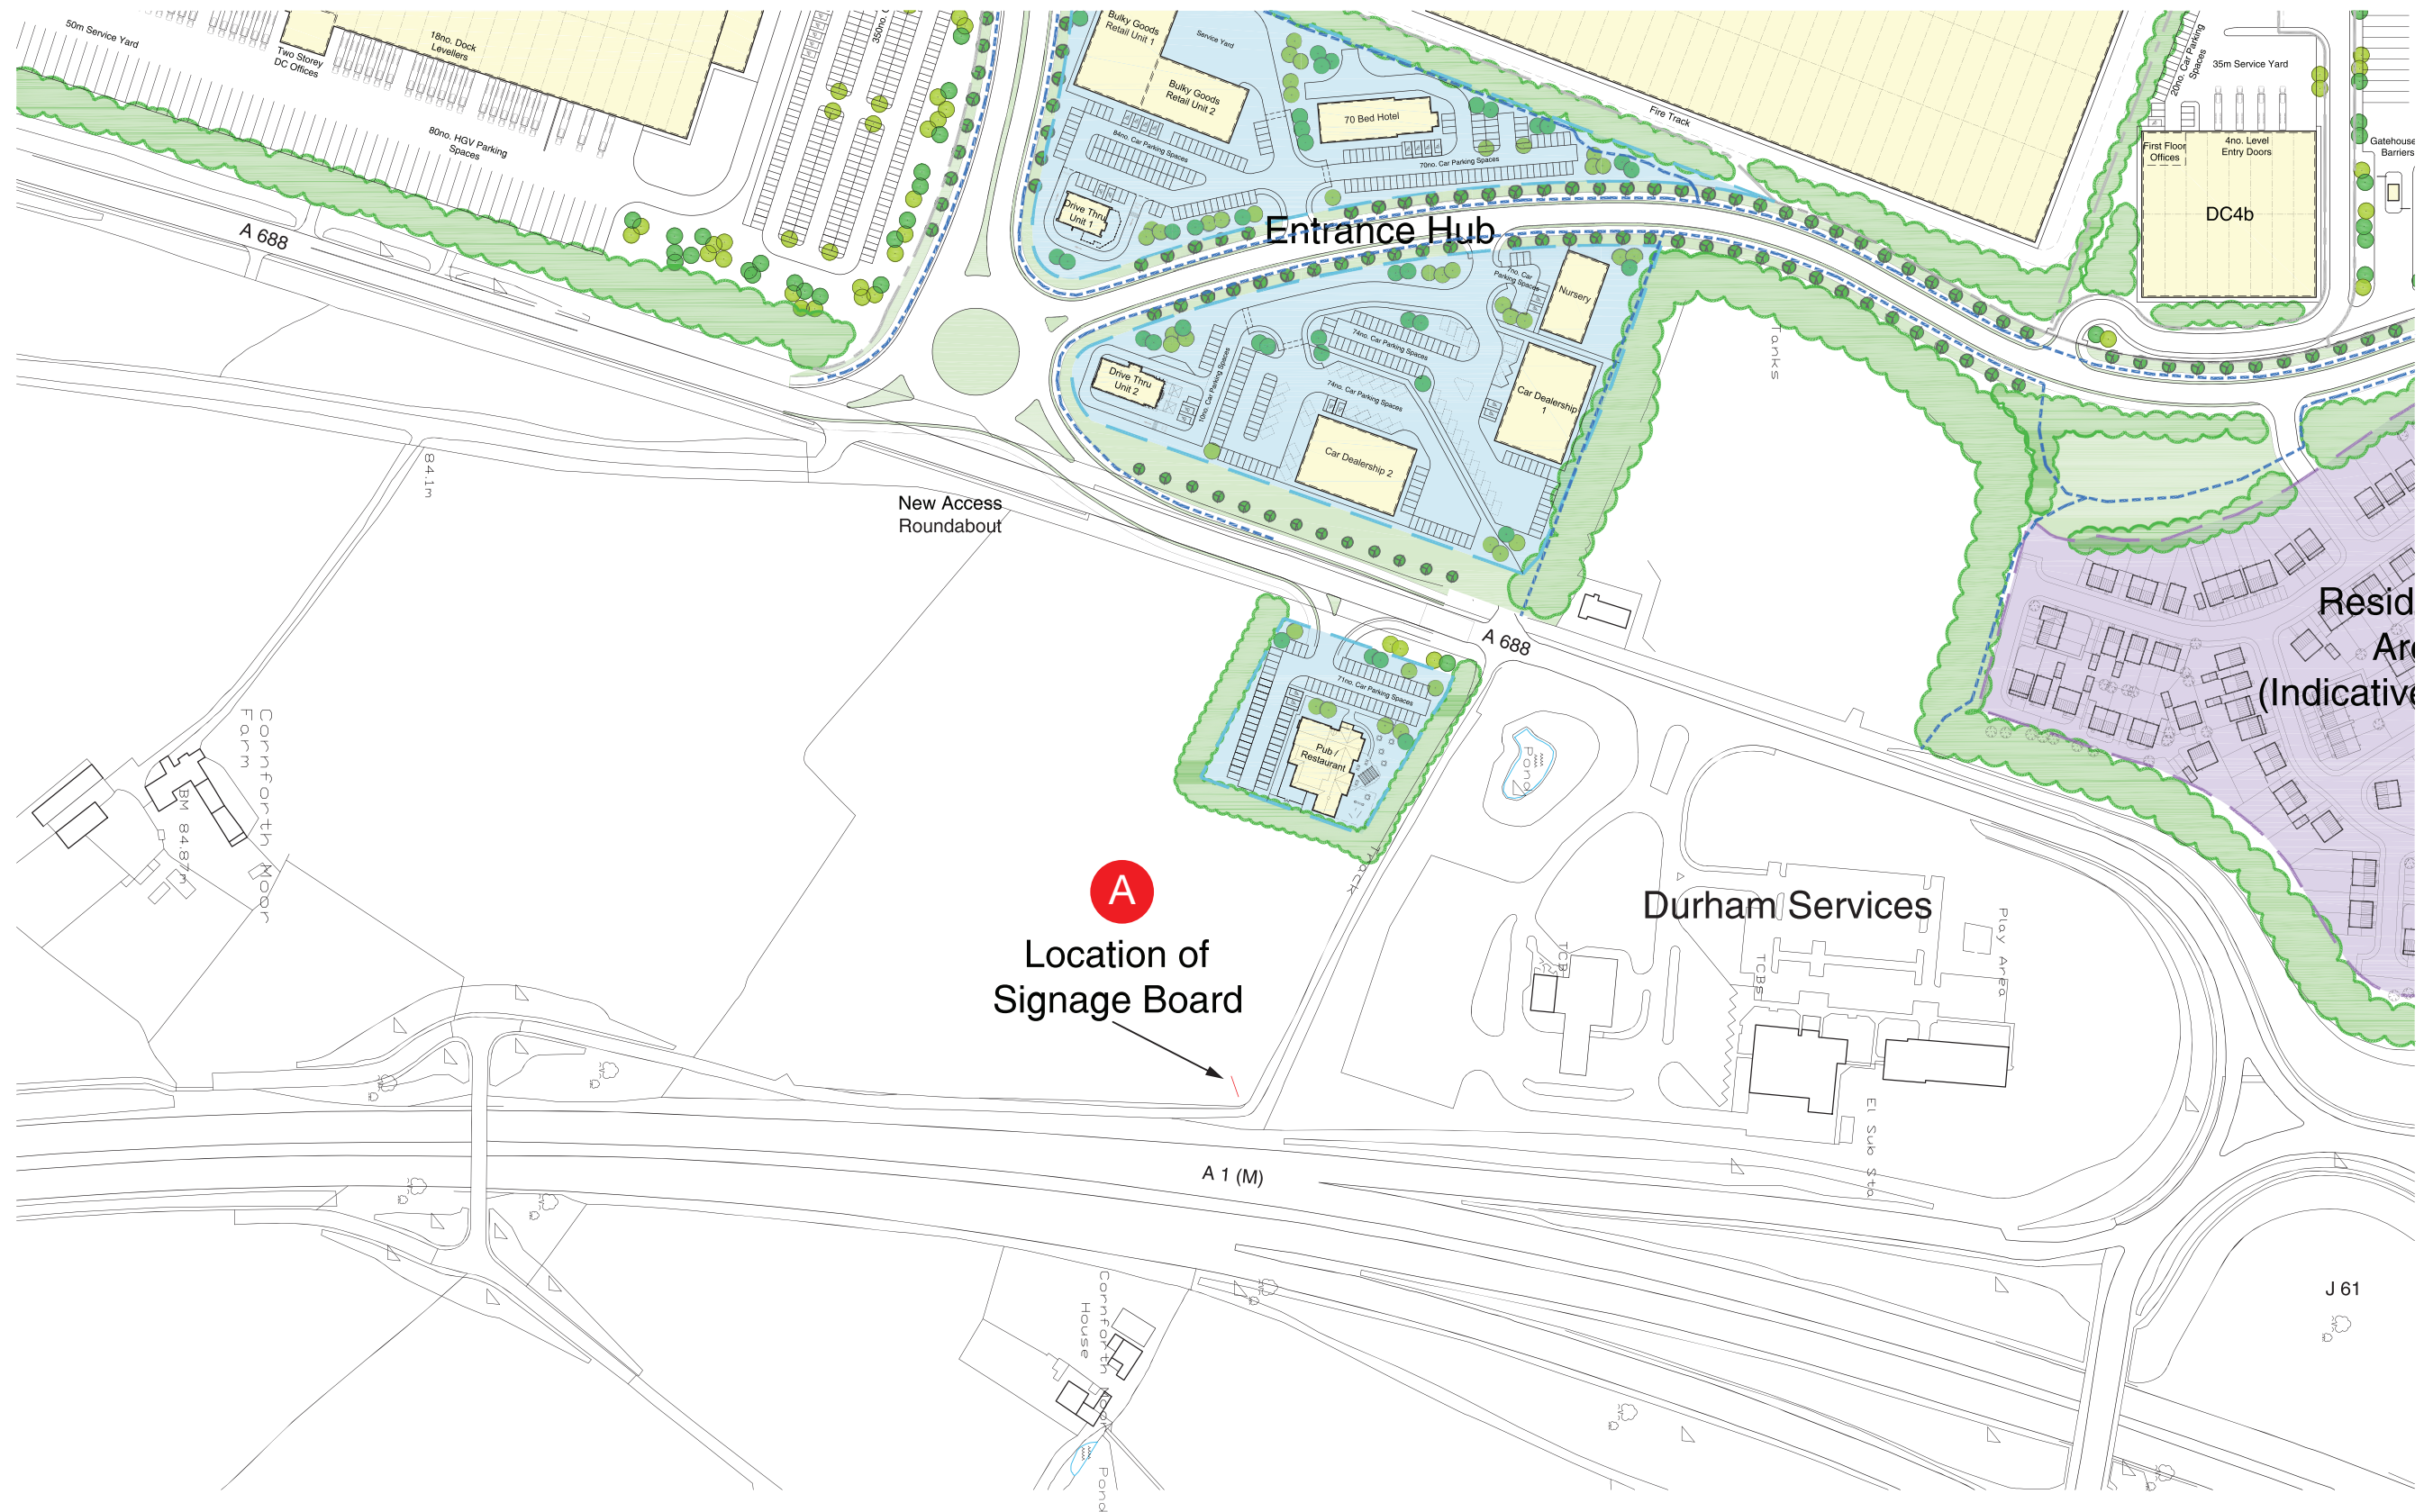

4 Eastboro Fields Hemdale Business Park
Nuneaton CV11 6GL
024 7632 0032 info@magnasigns.co.uk

Client: Reach Marketing	Project: Integra Durham Extra Board	Date: 03/04/23	Revision: 1	Job No: 36541
Estimator: Ben Ashdown	Revision Details: Revision 2 Revision 3 Revision 4	Signage Colours:		
Designer: Kaleb Sharrott				

This artwork and its content is copyright of Magna Signs - © Magna Signs 1991. All rights reserved.
 Any redistribution or reproduction of part or all of the contents in any form is prohibited other than the following: You may print or download to a local hard disk extracts for your personal and non-commercial use only. You may copy the content to individual third parties for their personal use, but only if you acknowledge the material. You may not, except with our express written permission, distribute or commercially exploit the content. Nor may you transmit it or store it in any other website or other form of electronic retrieval system.