


Ordnance Survey, (c) Crown Copyright 2023. All rights reserved. Licence number 100022432


Location Plan
1 : 1250

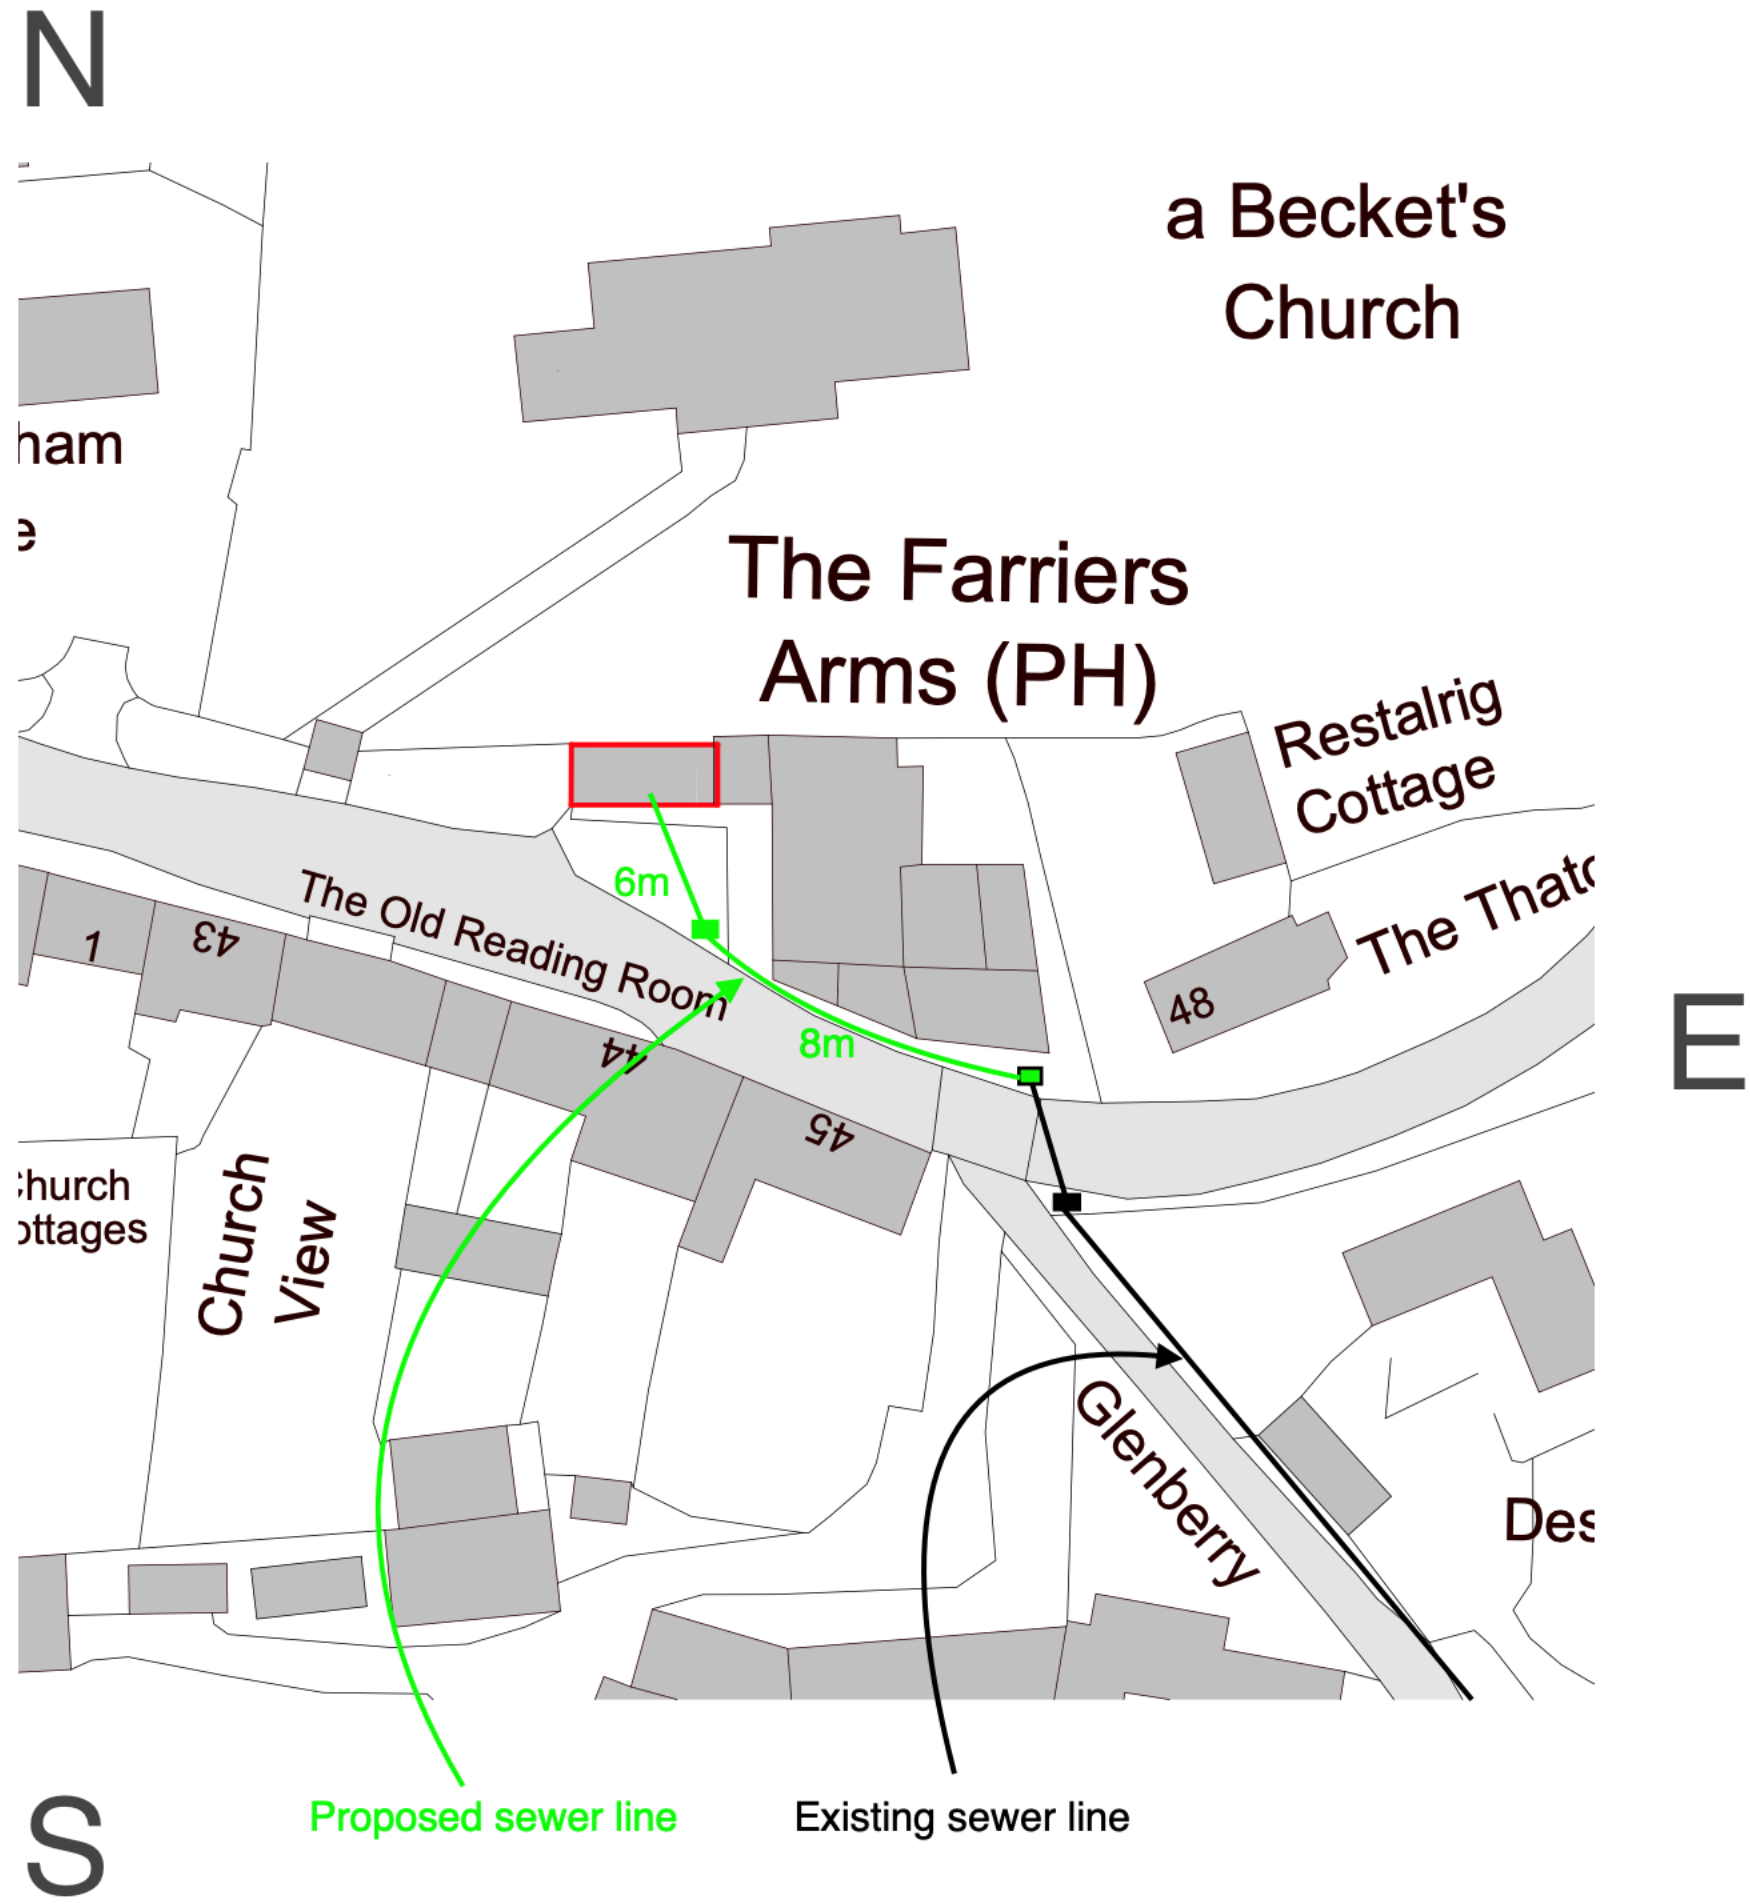


Block Plan
1 : 500

Proposed sewer line Existing sewer line

A3

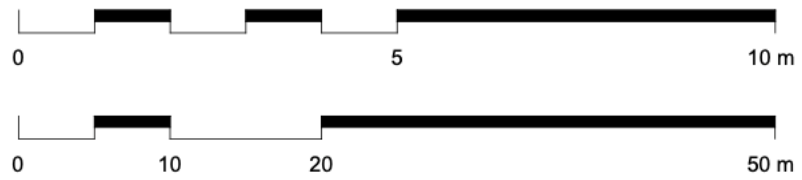

KEY
Red Line - Property Boundary
Blue Hatch - Area of Application

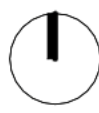

PROJECT
Listed Building Demolition and Erection of New Building

CLIENT
Buildcore Ltd.
ADDRESS
Todenham,
Moreton-in-Marsh
GL56 9PF

TITLE
Location and Block Plan
PURPOSE OF ISSUE
Tender

SCALE
As indicated
JOB NO.
2301-GL

D MD **C** MD **DATE** 15.01.2023
DRAWING NO. A-MP-001 **REVISION** 01

Buildcore Construction Ltd.
56 Upper Park Street
GL52 6SA Cheltenham