


This drawing is copyright and must not be reproduced without the written consent of Vision Mill Architects Ltd. All dimensions to be checked on site prior to commencement of works, any discrepancies to be reported to Vision Mill Architects Ltd. immediately.

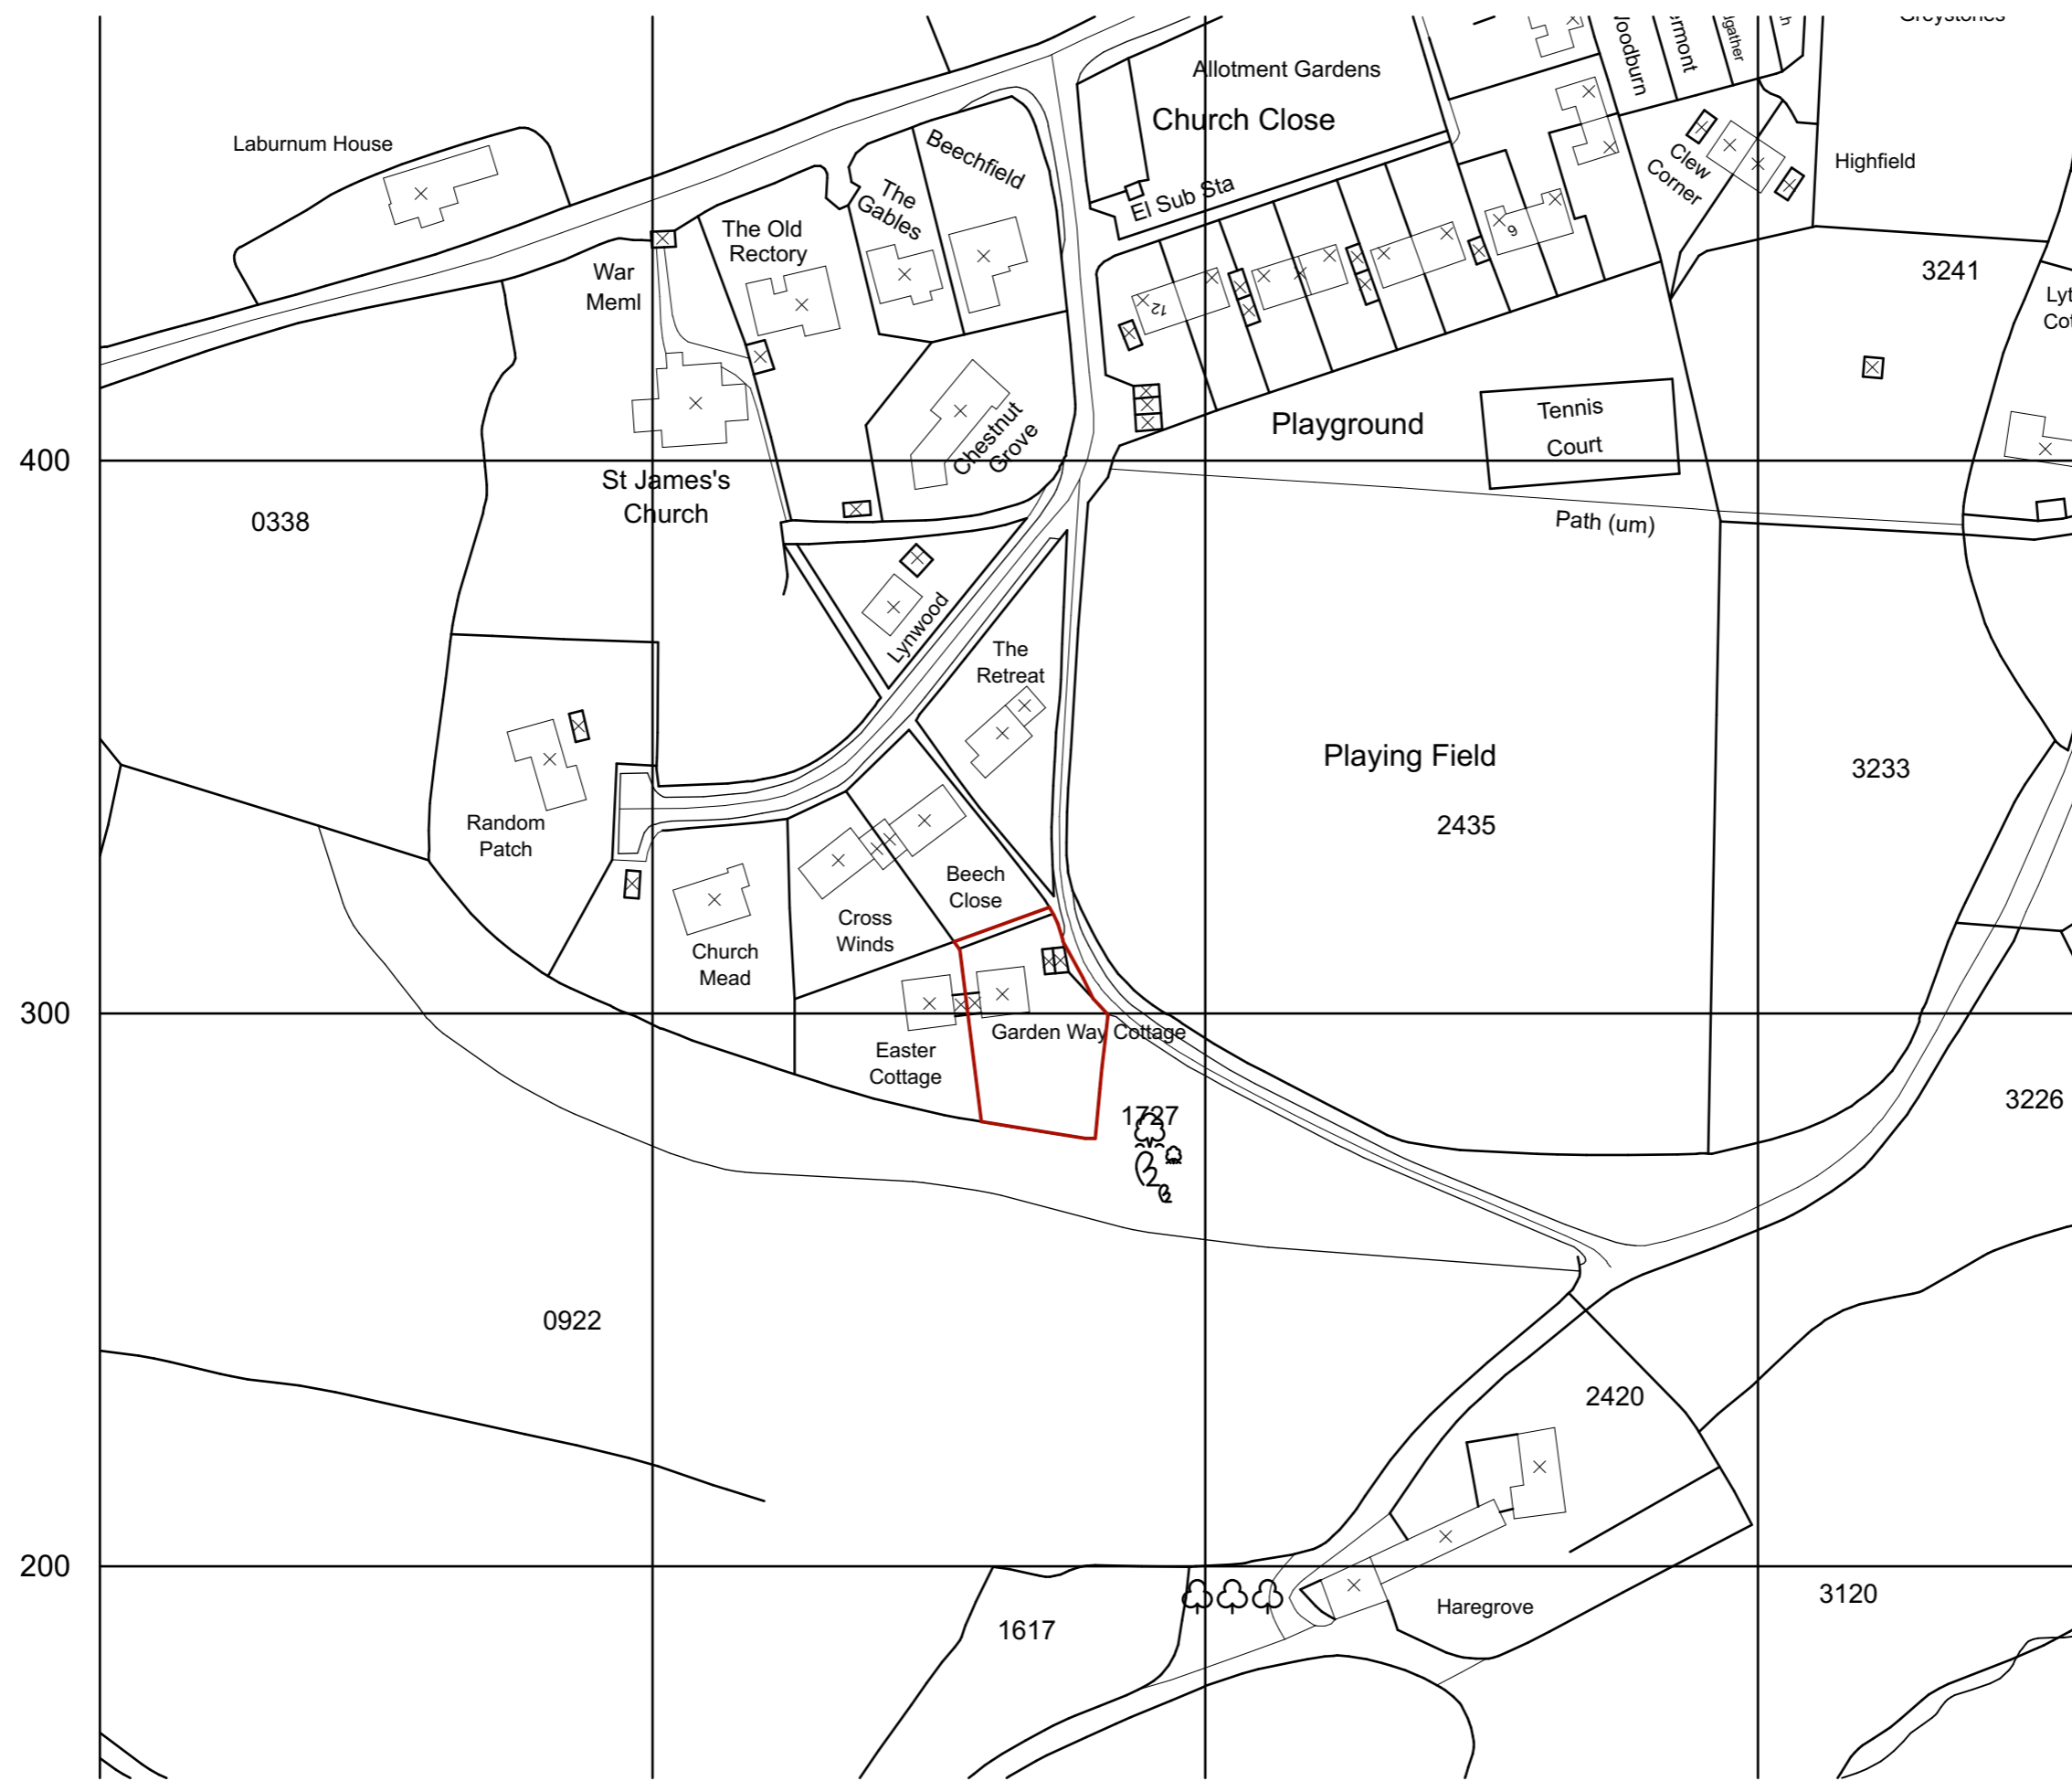


**Revisions**

Name	Date	Notes

Notes:

Key Plan

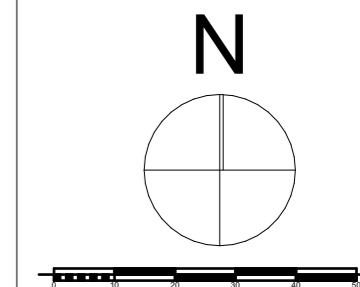

**PLANNING DRAFT**

Project: **Garden Way Cottage**

Client: **Mr and Mrs Kennedy**

Drawing Title: **Location Plan**

Drawing Number: **P 001**

Job No.: **2022-28** Scale@A3: **1:1250**

Date: Revision: **1**

Drawn By: **RS** Checked By:

