



Existing

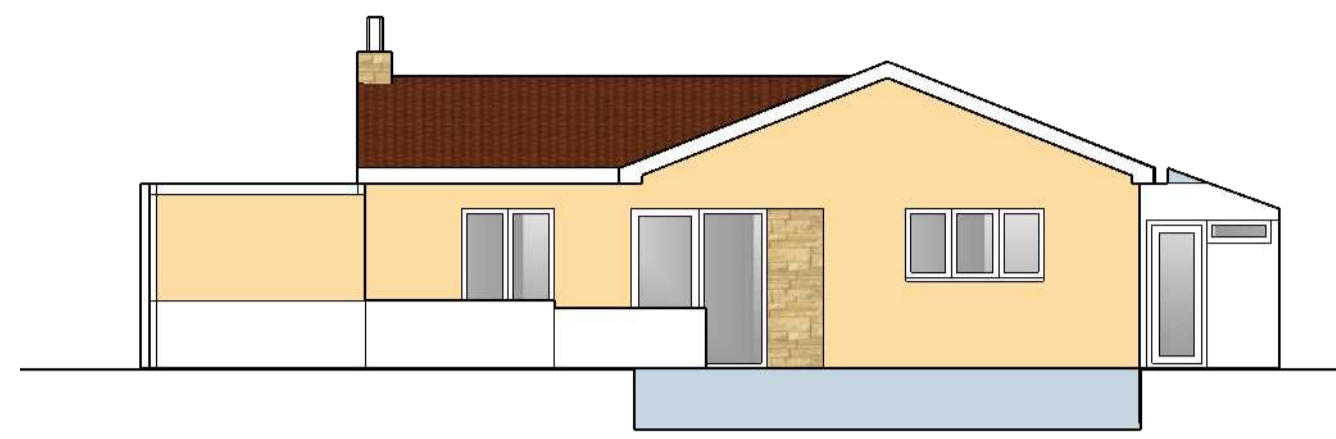


West

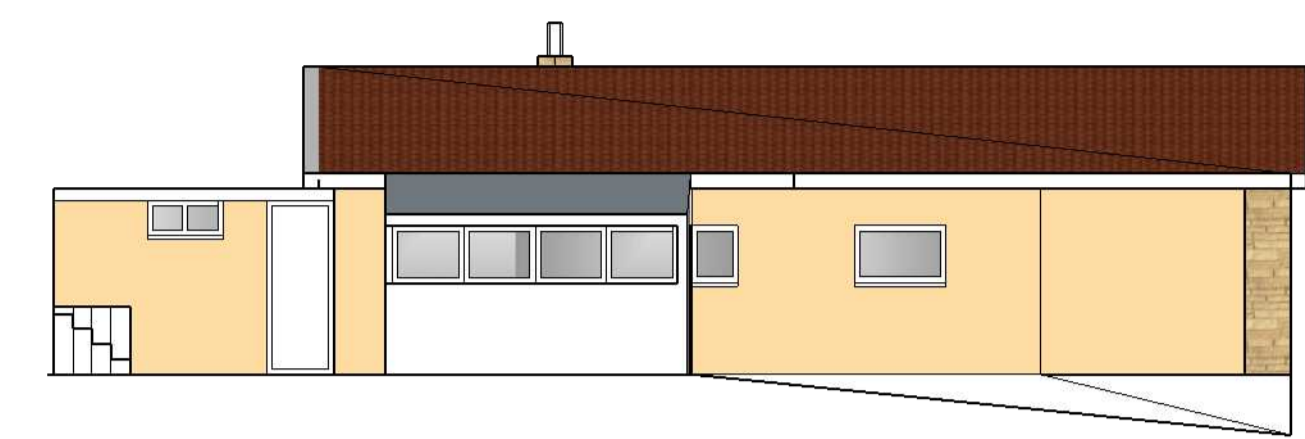


South



East

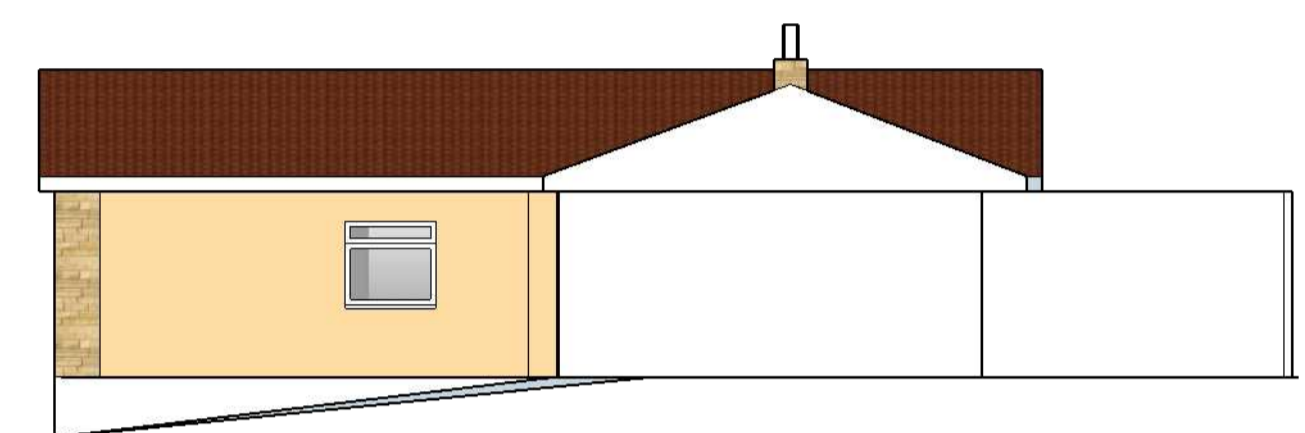


North

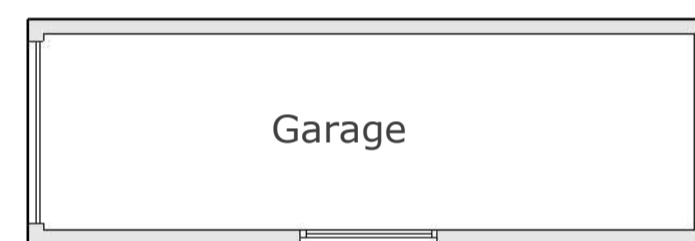


Garage



West

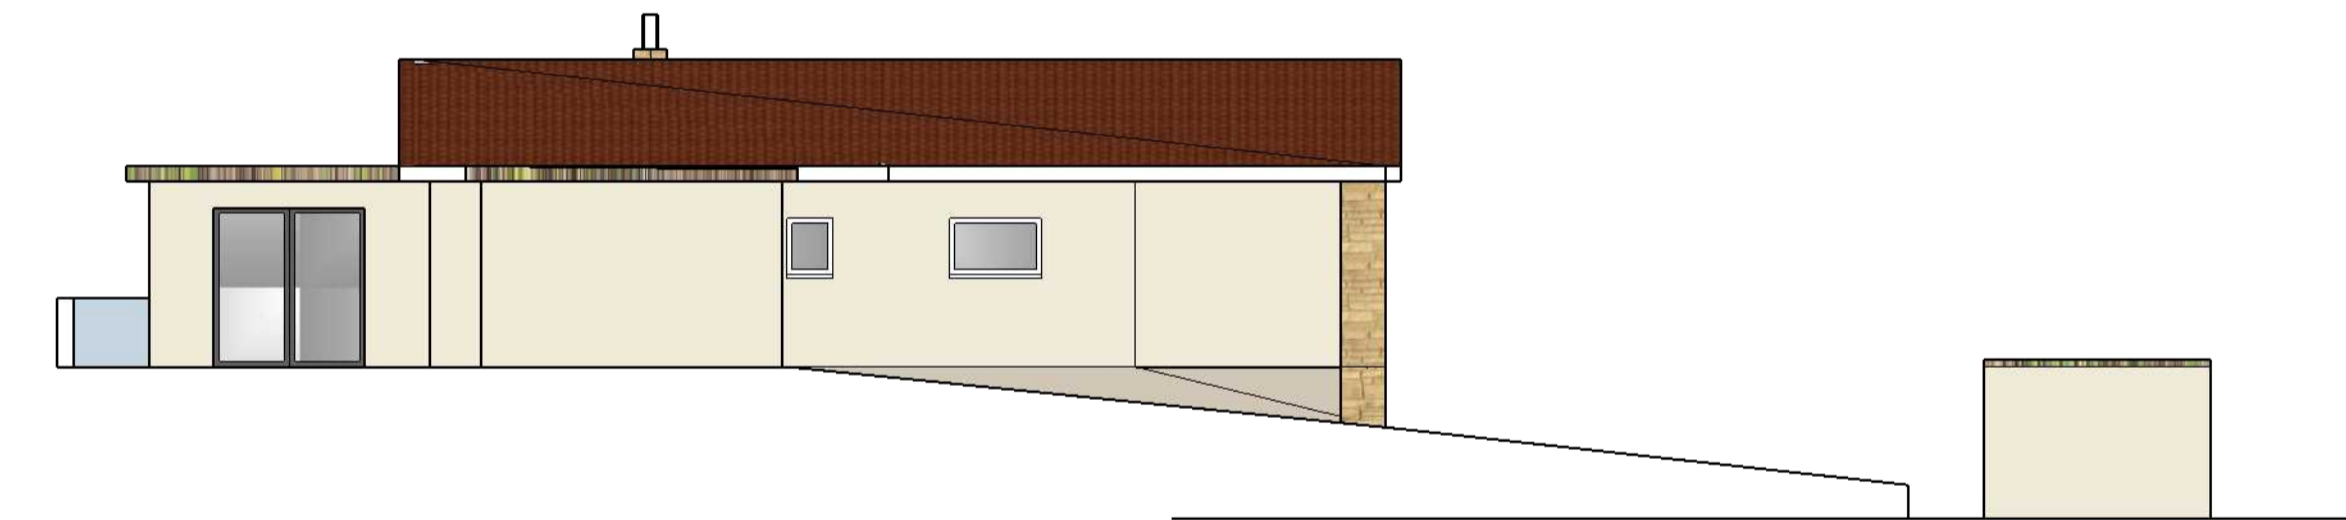


South

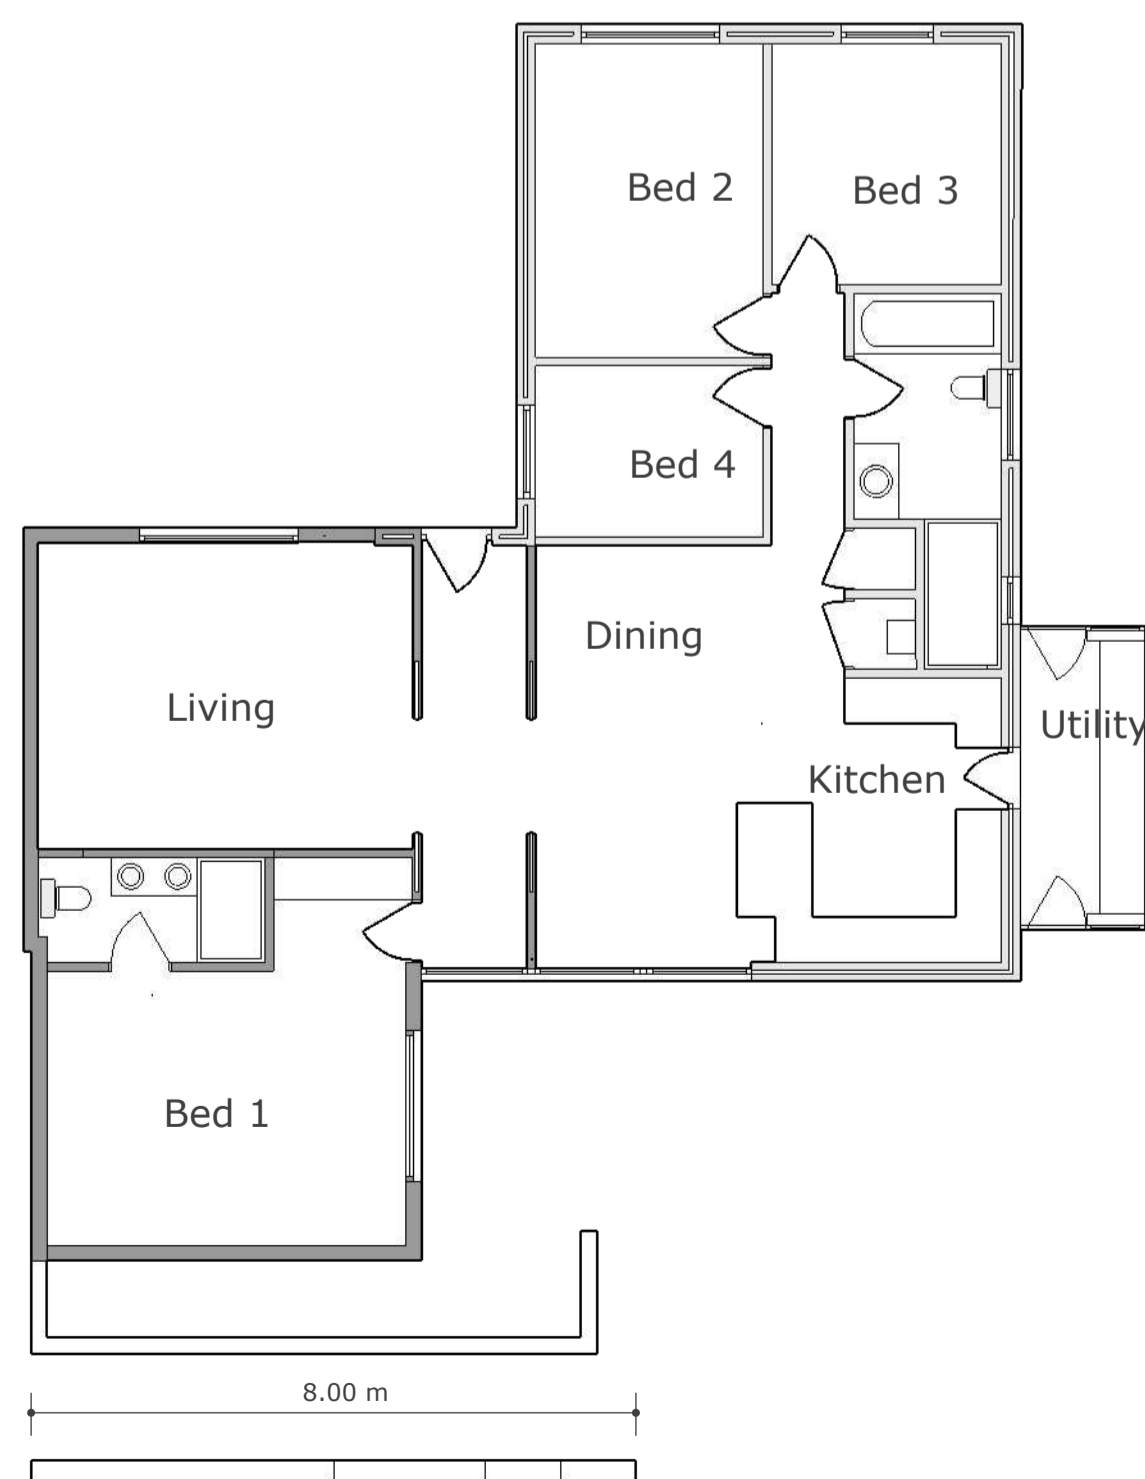

Proposed



East

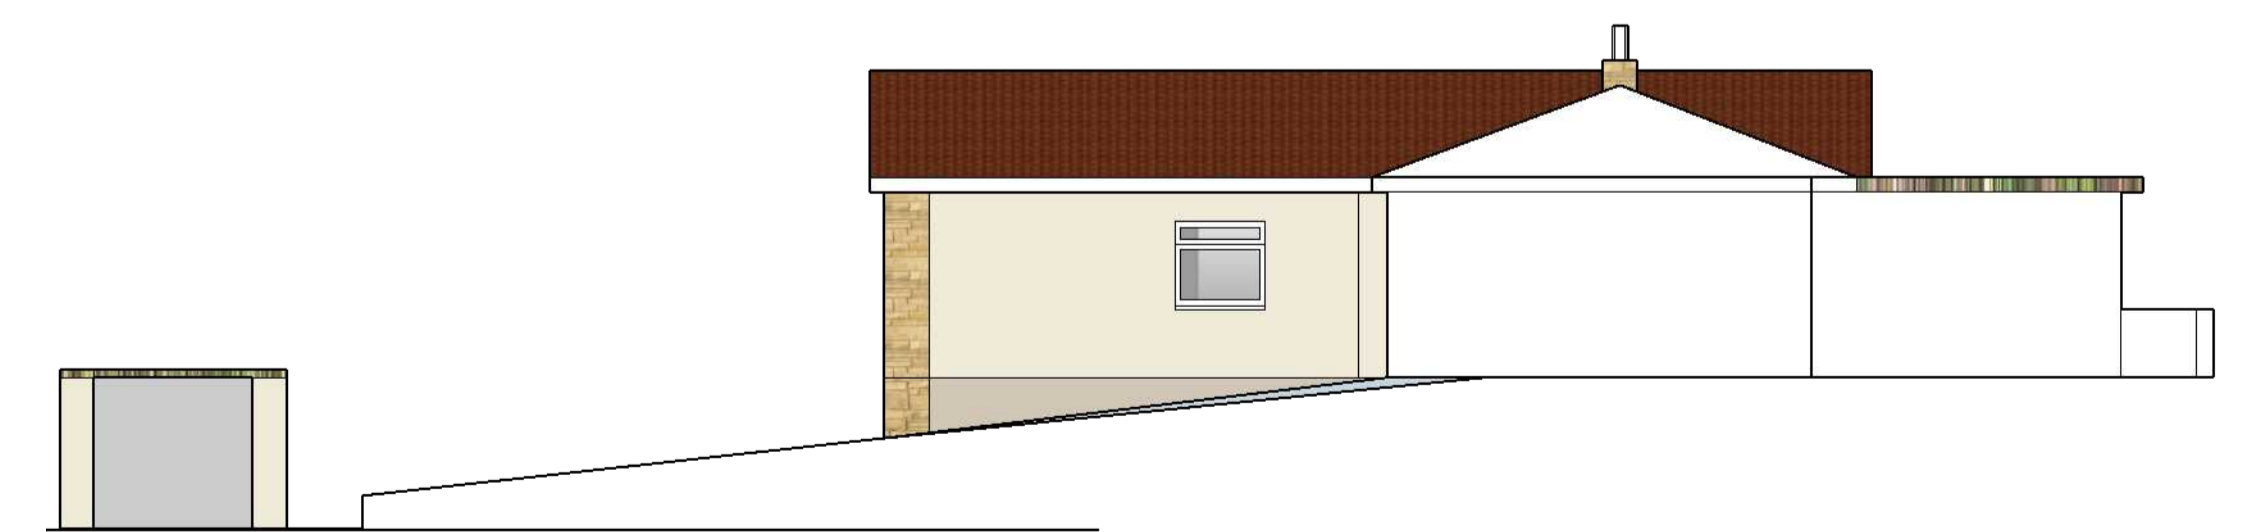

North