


Rood House

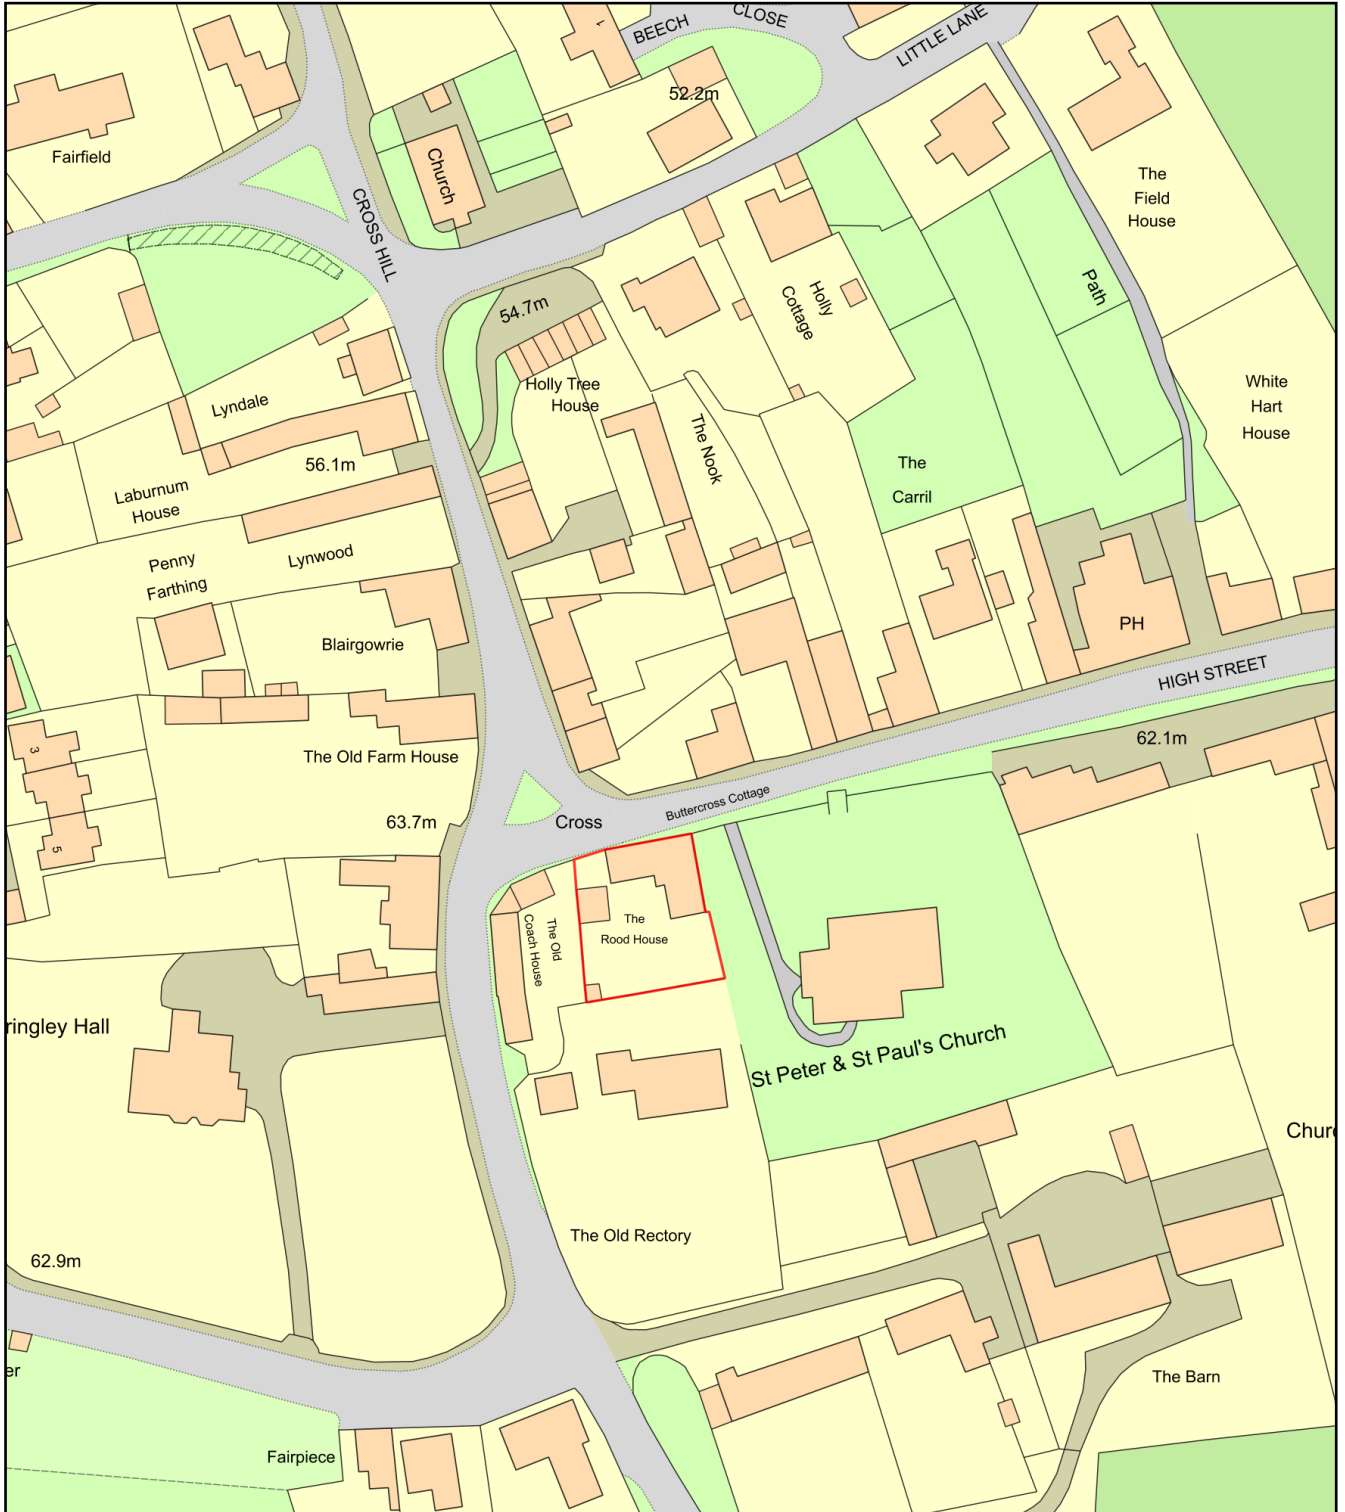

Plan Produced for: Rood House

Date Produced: 21 Apr 2023

Plan Reference Number: TQRQM23111100708896

Scale: 1:1250 @ A4