



# COURT VALE HOUSE - DAMERHAM

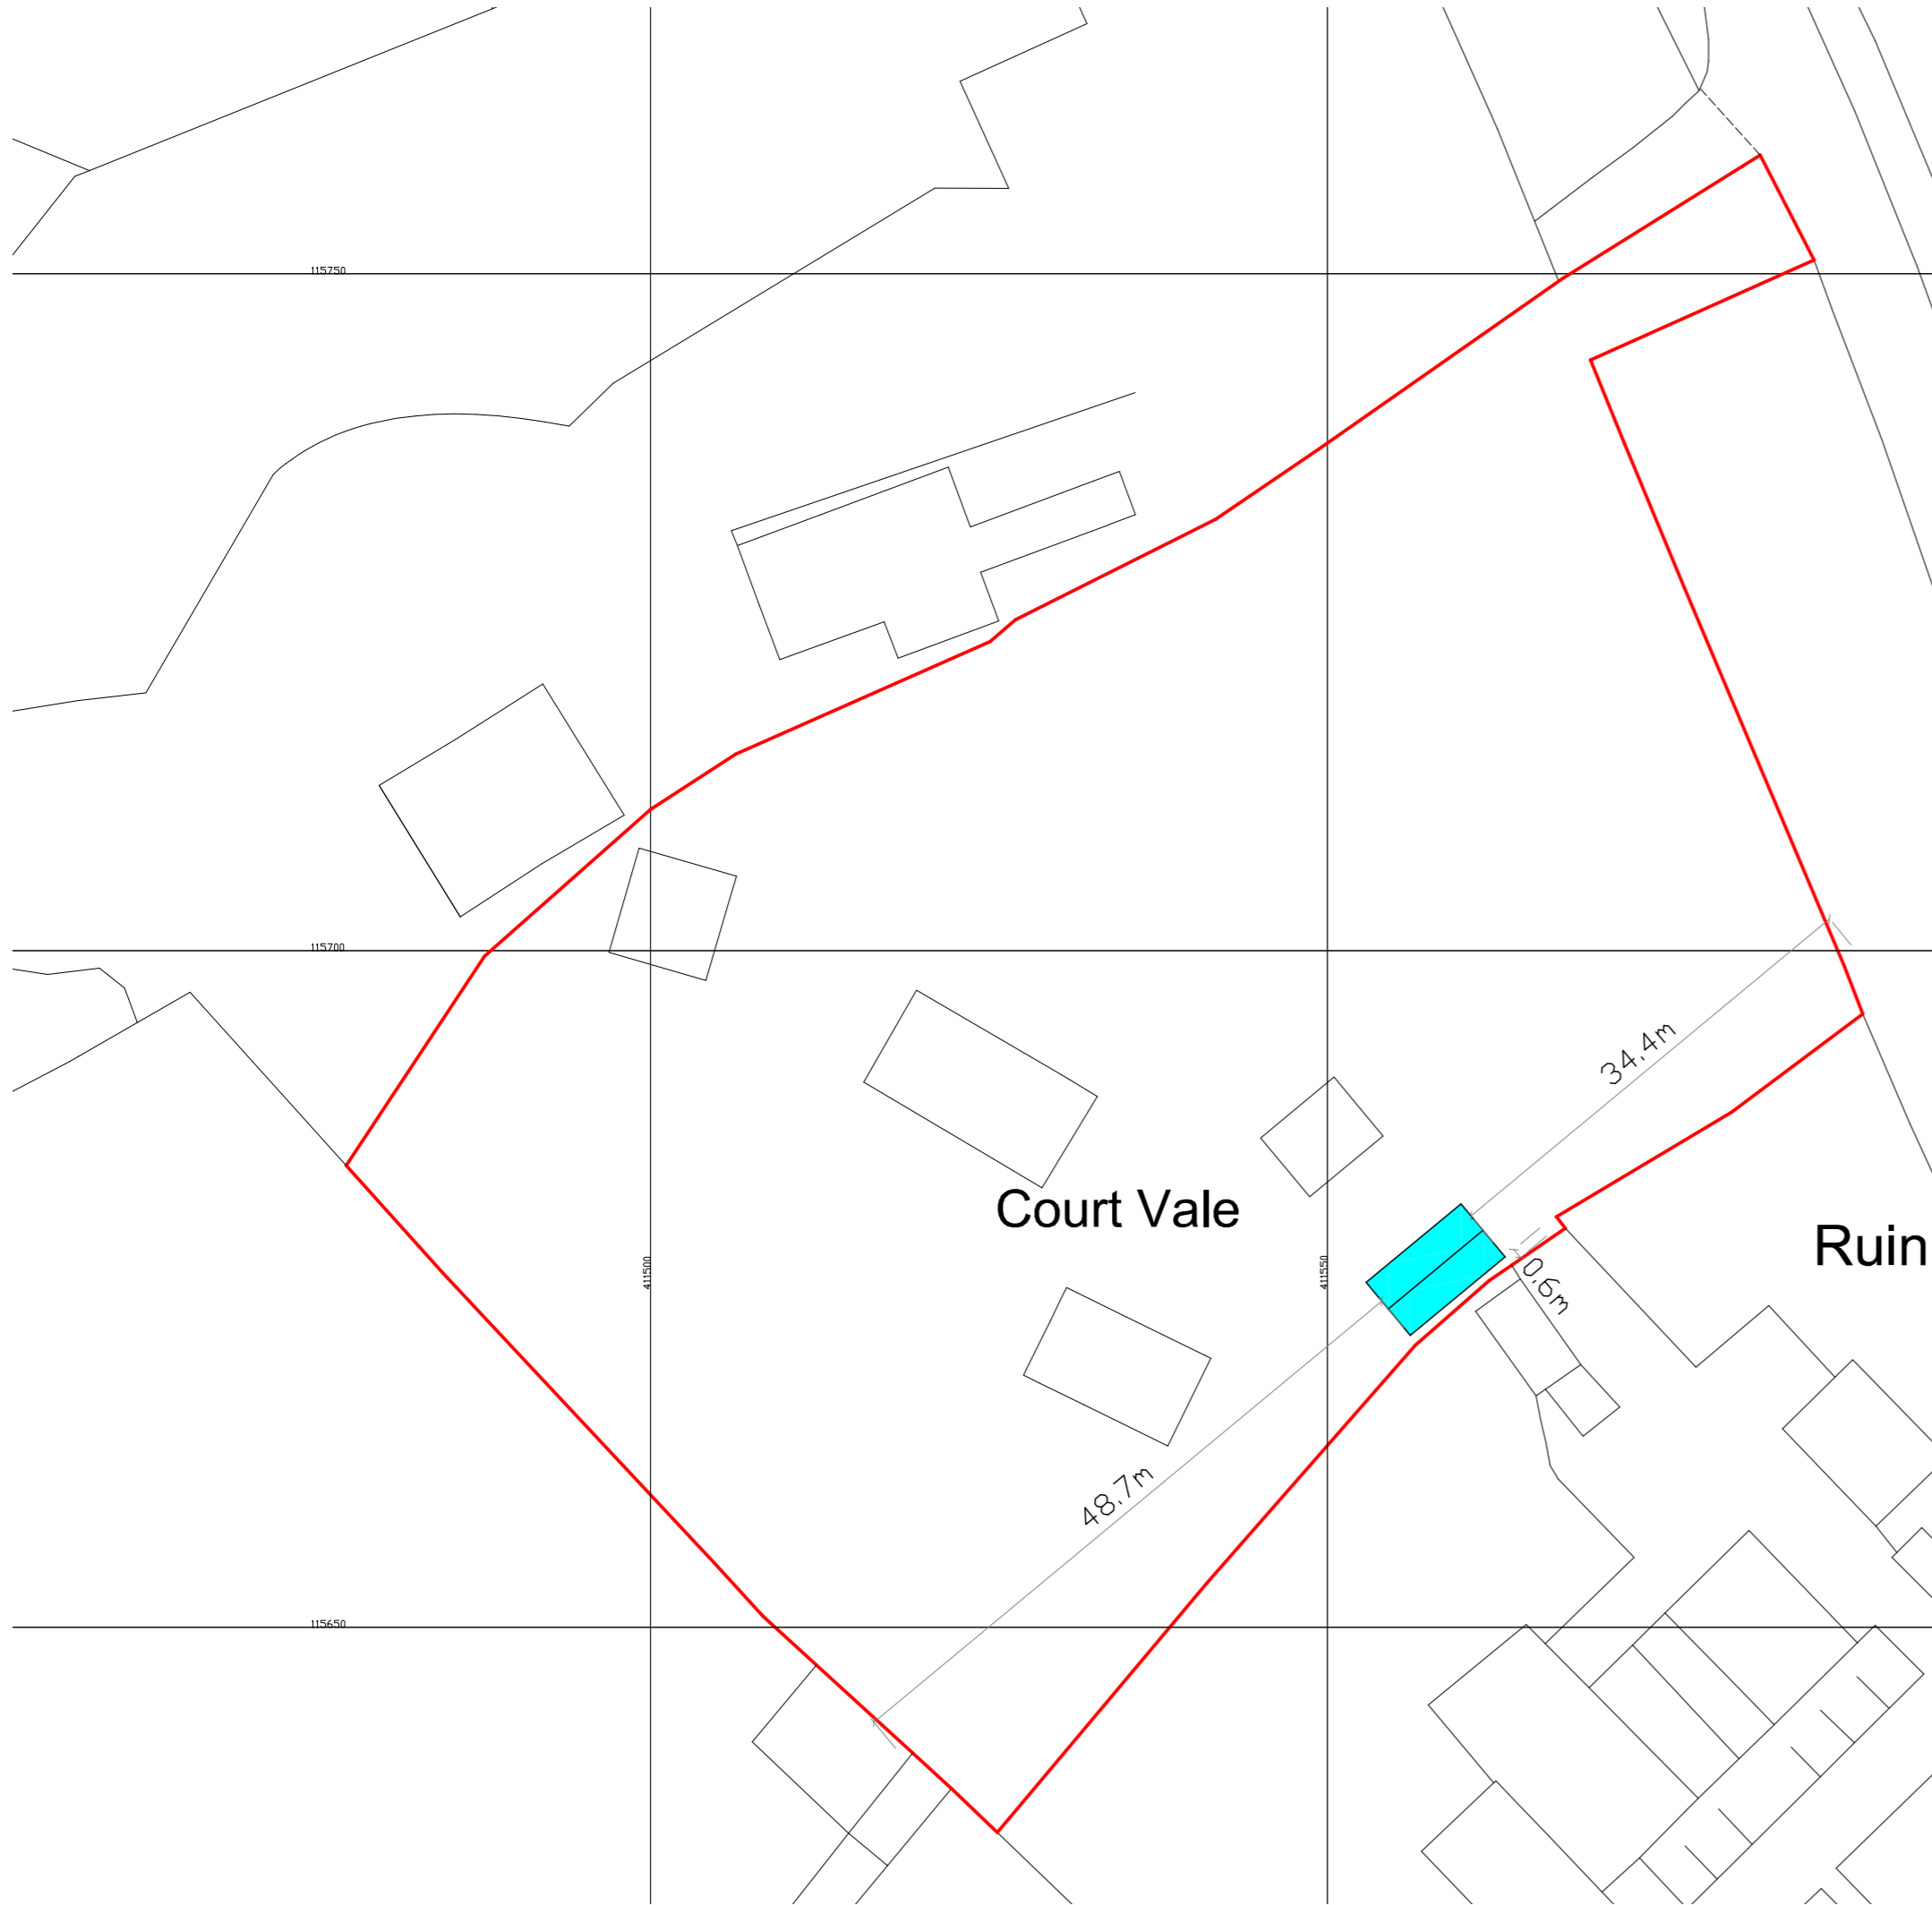

BLOCK PLAN 1:500 SCALE

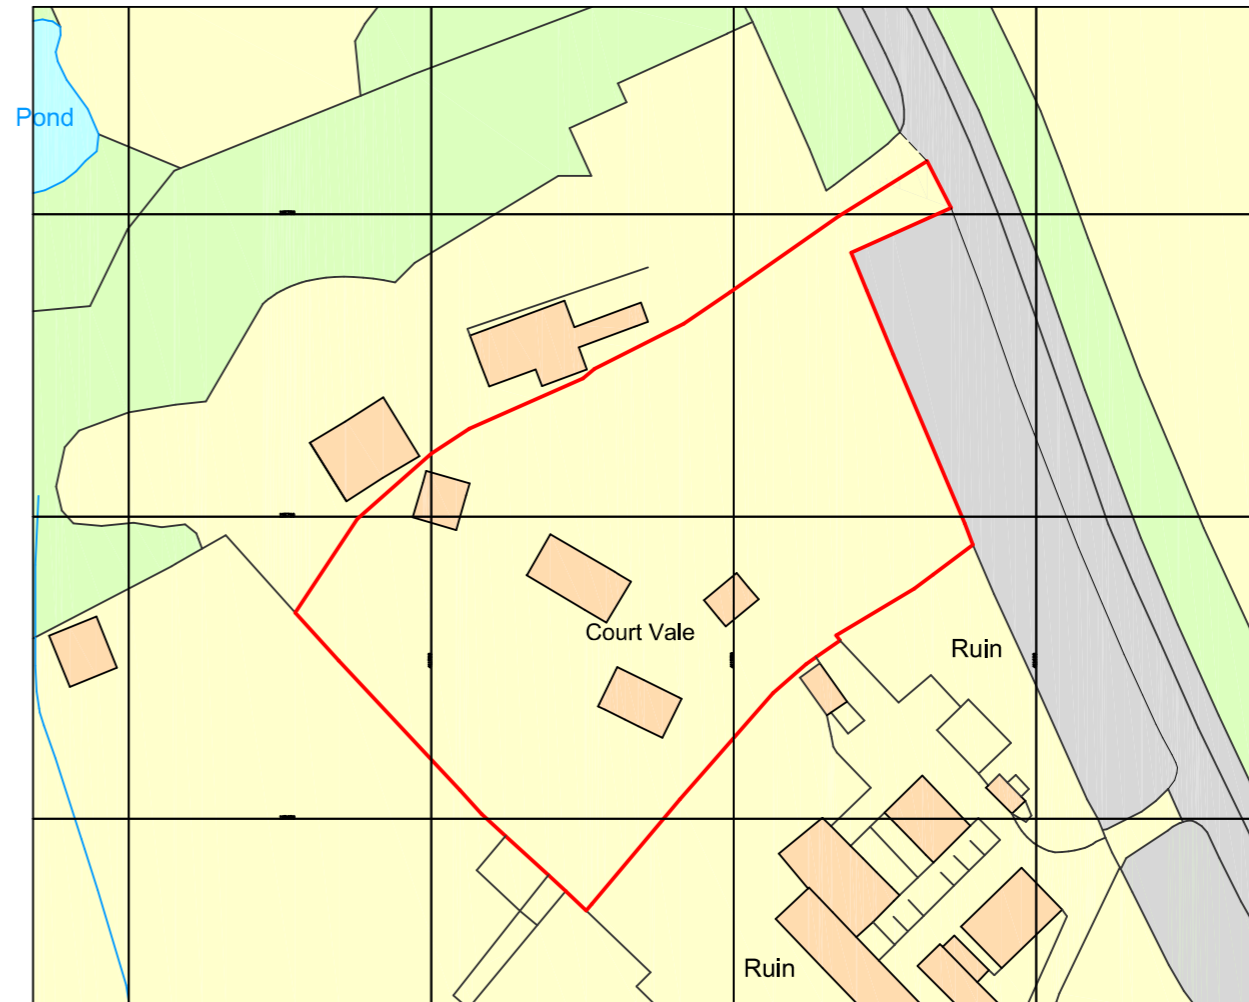


Ordnance Survey, (c) Crown Copyright 2023. All rights reserved. Licence number 100022432

LOCATION PLAN 1:1250 SCALE

Notes:

A2

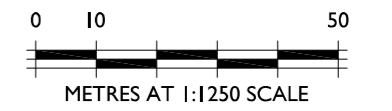

THIS DRAWING IS THE COPYRIGHT OF FAVONIUS ARCHITECTS IT MAY NOT BE COPIED, ALTERED OR REPRODUCED IN ANY WAY WITHOUT THEIR WRITTEN AUTHORITY. DIMENSIONS MUST BE CHECKED ON SITE AND NOT SCALED FROM THIS DRAWING.

COURT VALE HOUSE  
DAMERHAM  
HOME GYM OUTBUILDING

LOCATION &  
BLOCK PLAN

DWG No: 933-20-202A  
DATE: APRIL 2023 SCALE: 1:1250/500



Tel: 01722 412 391 www.favonius.co.uk  
Wyndham House, 65 The Close, Salisbury, Wiltshire SP1 2EN

PLANNING APPLICATION