

**NUNNYKIRK HALL
ENCLOSURE 3**

SITE PLAN

Nunnykirk Hall
Nunnykirk
Morpeth
NE61 4PB

List Entry NGR: NZ 08096 92626
Scale (Figure 1a): 1:1,000
Date: 10/03/2023

Heritage Category
List Entry No.: 1041251
Grade: 1


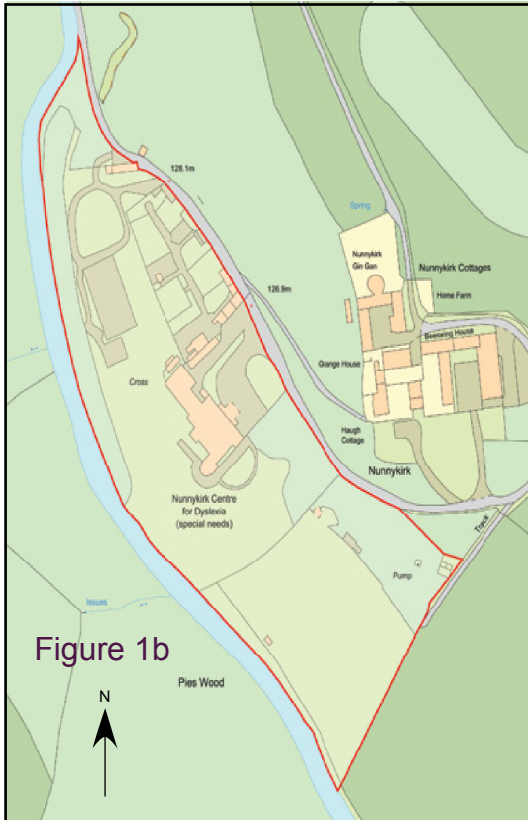


Figure 1b



A Property Front

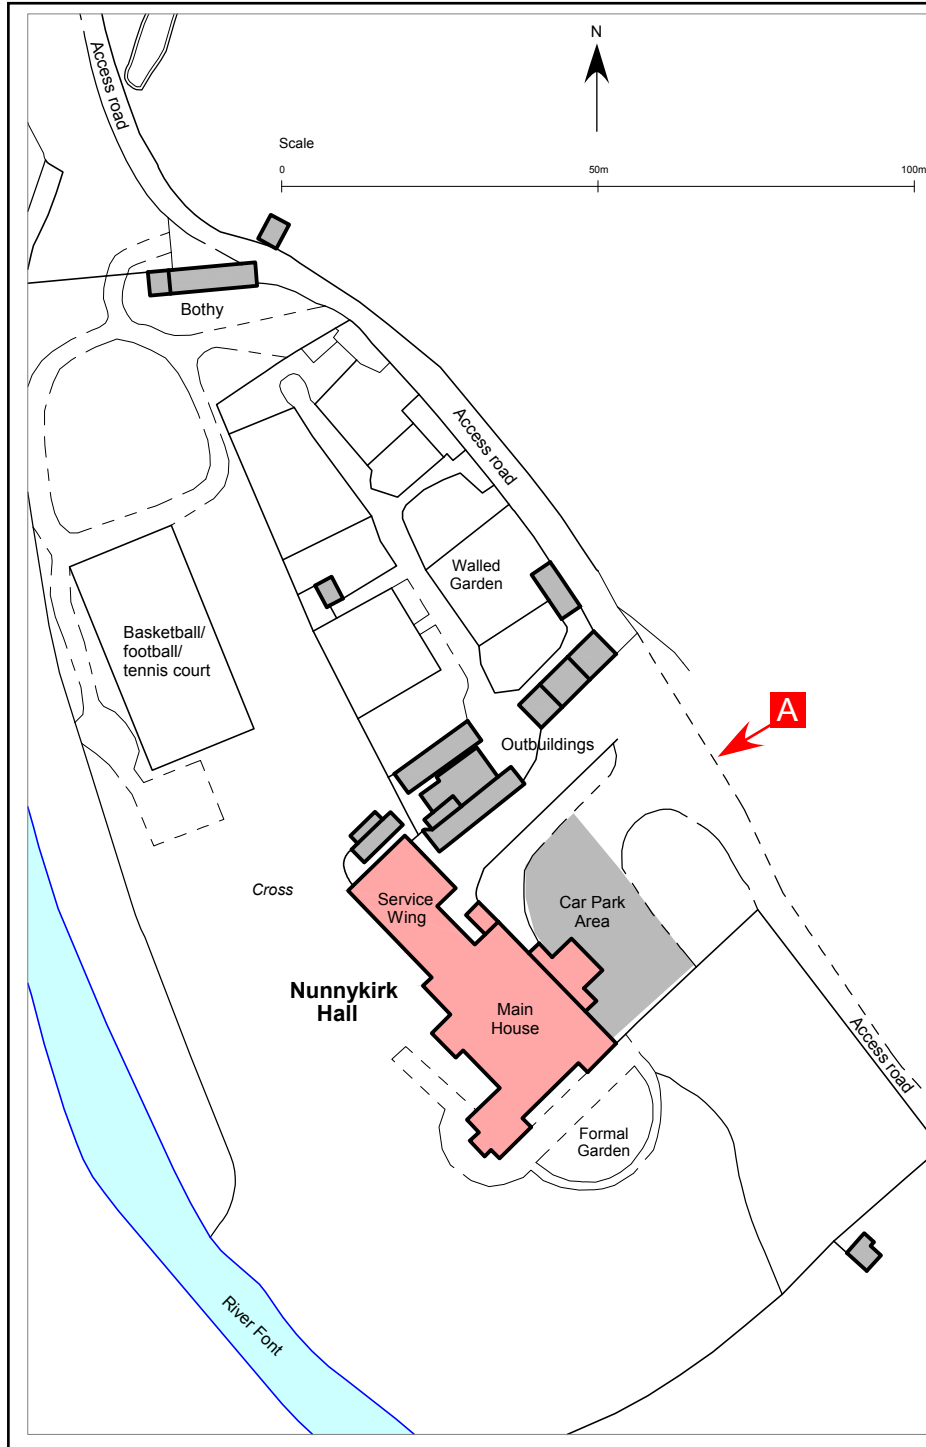

Site entrance through wooden gate via private road leading from public highway (see Enclosure 2.1)

The entire site, including property, outbuildings and land, is defined by the red outline shown in the Enclosure Map 1b.