


Red line boundary

SITE AREA = 645m² approx.

Ebenezer Chapel,
Scales Crescent,
West Wylam,
Prudhoe,
NE42 5AN

scale 1:1250 @A4

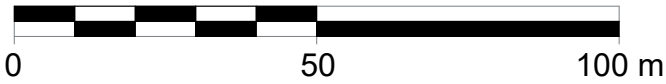

Site Location Plan

Proj No	Sheet Number	Date	Scale	Revision
4018	L.01	20-07-22	1 : 1250	

Karbon Homes
Apartment Development/ Conversion
Ebenezer Chapel, Prudhoe

Rev	Date	Description



HMH Architects, Design Works, William Street, Felling, Gateshead, NE10 0JP
t: 0191 4870062 e: hmh@hnharchitects.co.uk w: www.hnharchitects.co.uk

COPYRIGHT HMH ARCHITECTS DIMENSIONS NOT TO BE SCALED SHEET SIZE A4

P:V4018 - Ebenezer
Church\BIM\01-WIP\BIM-REVIT\4018-HMH-DD-XX-M3-A-0001_EbenezerChapel-S0-P01.01.rvt