



**1 Site Section 1**  
1 : 150

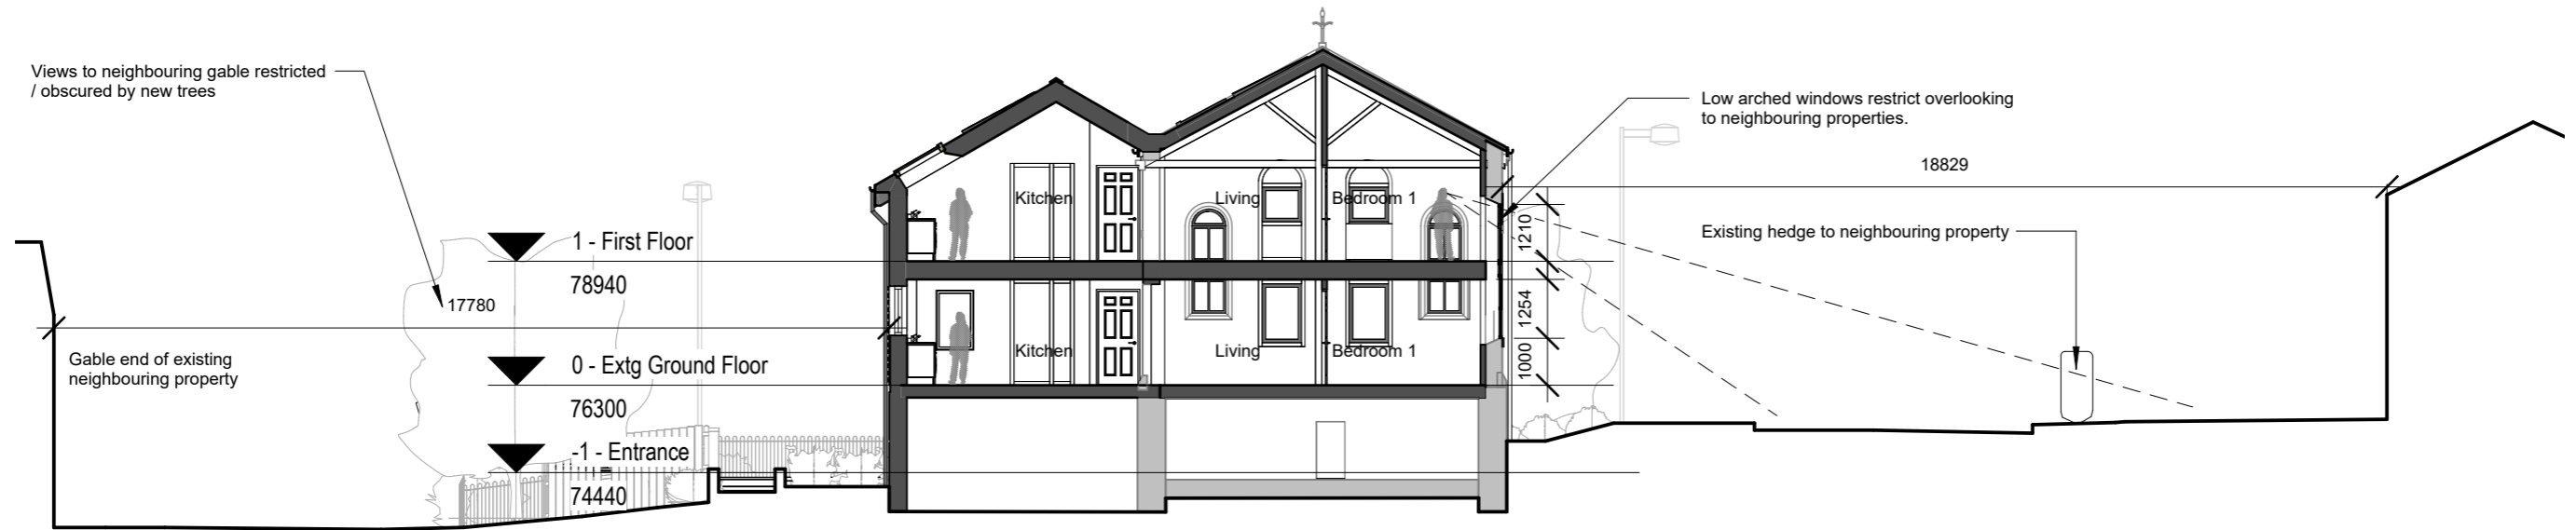

**2 Site Section 2**  
1 : 150

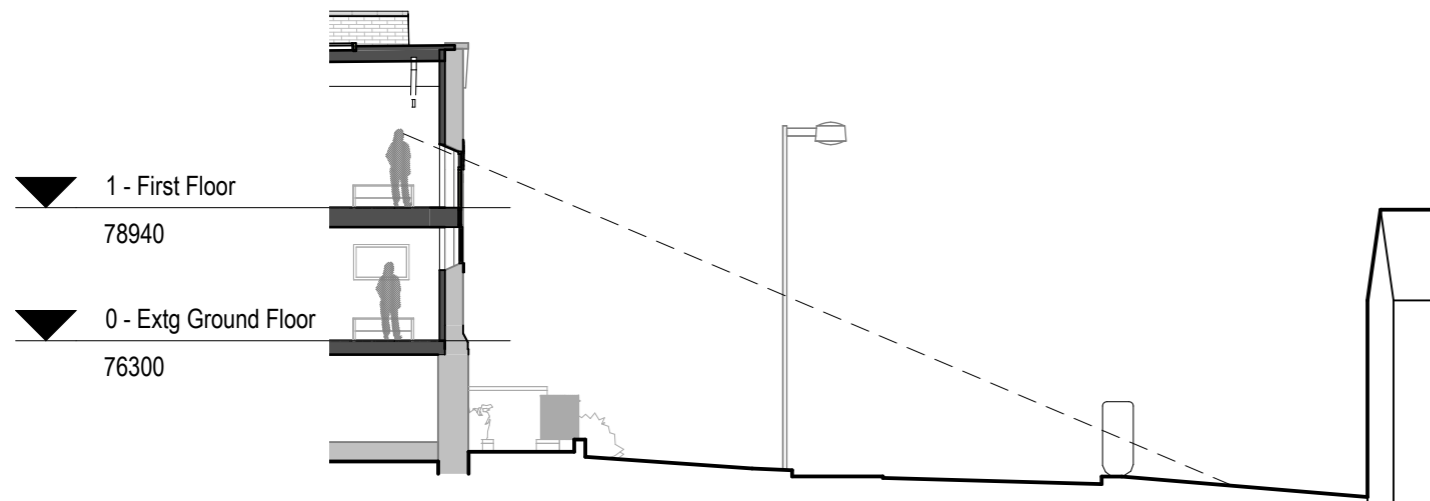

**3 Site Section 3**  
1 : 150

Rev	Date	Description
P01	03-03-23	Planning drawing issue
Revision Schedule		

Project Organisation Function Ref/Level Type Role Number  
**4018 - HMH - DD - SSXX - DR - A - 2033**

Karbon Homes  
 Apartment Development/ Conversion  
 Ebenezer Chapel, Prudhoe

Suitability  
**S1**  
 Suitable for Co-ordination  
 Scale  
**1 : 150**

Revision  
**P01**  
 Preliminary  
 Sheet Size  
**A3**

HMH architects  
 HMH Architects, Design Works, William Street, Felling, Gateshead, NE10 0JP  
 t: 0191 4870062 e: hmh@hnharchitects.co.uk w: www.hnharchitects.co.uk  
 COPYRIGHT HMH ARCHITECTS DIMENSIONS NOT TO BE SCALED SHEET SIZE A3  
 P:4018 - Ebenezer Chapel/BIM01-WIP/BIM-REVIT4018-HMH-DD-XX-M3-A-0001\_EbenezerChapel-S0-P01.01.rvt

# Site Sections