



1 North Elevation - Proposed
1 : 100

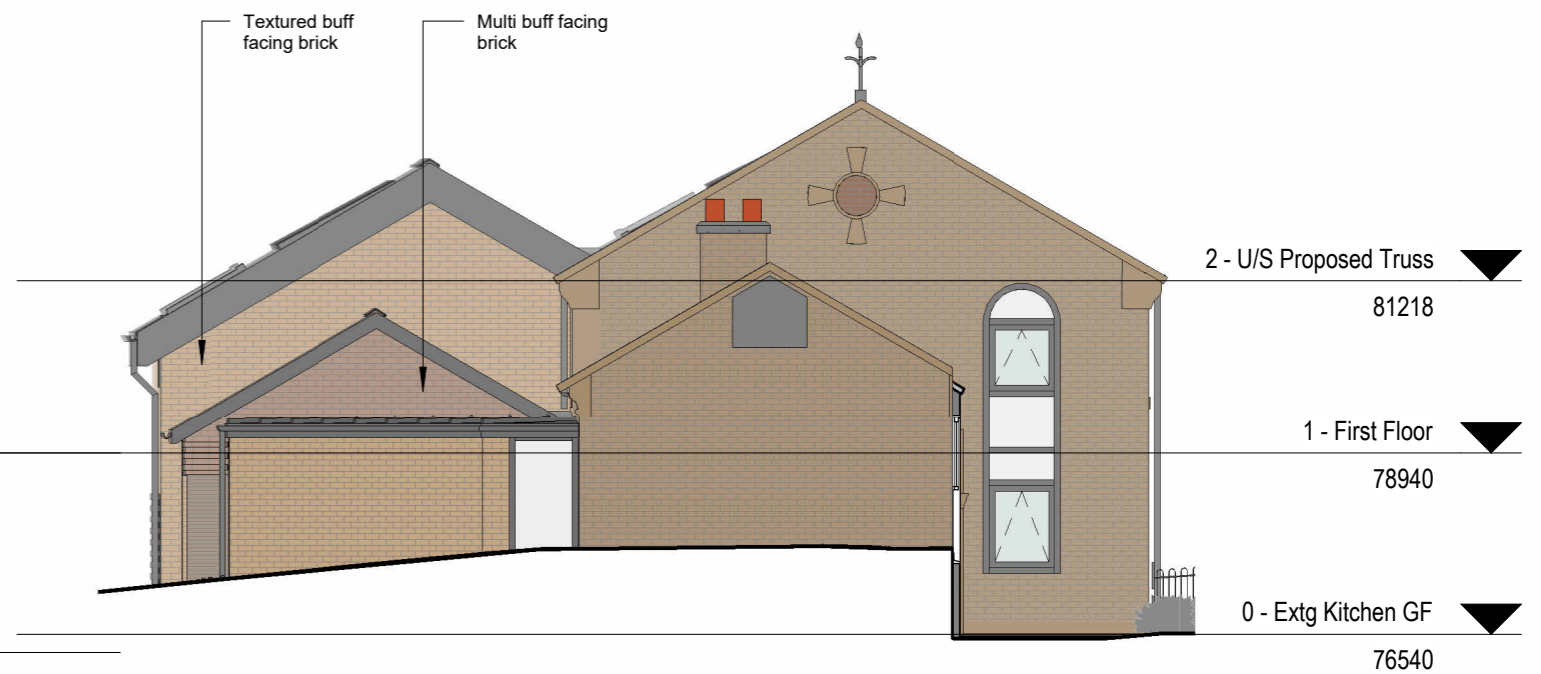

2 South Elevation - Proposed
1 : 100

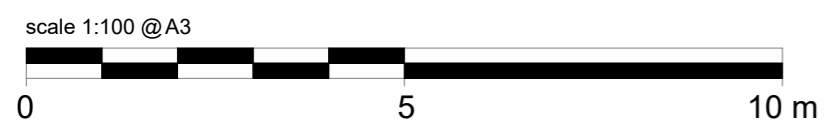

Proposed Elevations

Rev	Date	Description
P01	22-02-23	Planning drawing issue

Revision Schedule

Project	Organisation	Function	Ref/Level	Type	Role	Number	Suitability	Revision
4018 - HMH - DD - EBXX - DR - A - 2021	Karbon Homes	Apartment Development/ Conversion					S1	P01
							Suitable for Co-ordination	Preliminary
							Scale	Sheet Size
							1 : 100	A3

HMH architects

HMH Architects, Design Works, William Street, Felling, Gateshead, NE10 0JP
 t: 0191 4870062 e: hmh@hnharchitects.co.uk w: www.hnharchitects.co.uk
 COPYRIGHT HMH ARCHITECTS DIMENSIONS NOT TO BE SCALED SHEET SIZE A3
 \\10.0.0.6\Projects\4018 - Ebenezer Church\BIM\01-WIP\BIM-REVIT\4018-HMH-DD-XX-M3-A-0001_EbenezerChapel-S0-P01.01.rvt