


(LEFT)
LOCATION PLAN
[SCALE 1:1250]

Ordnance Survey, (c) Crown Copyright 2023. All rights reserved. Licence number 100022432

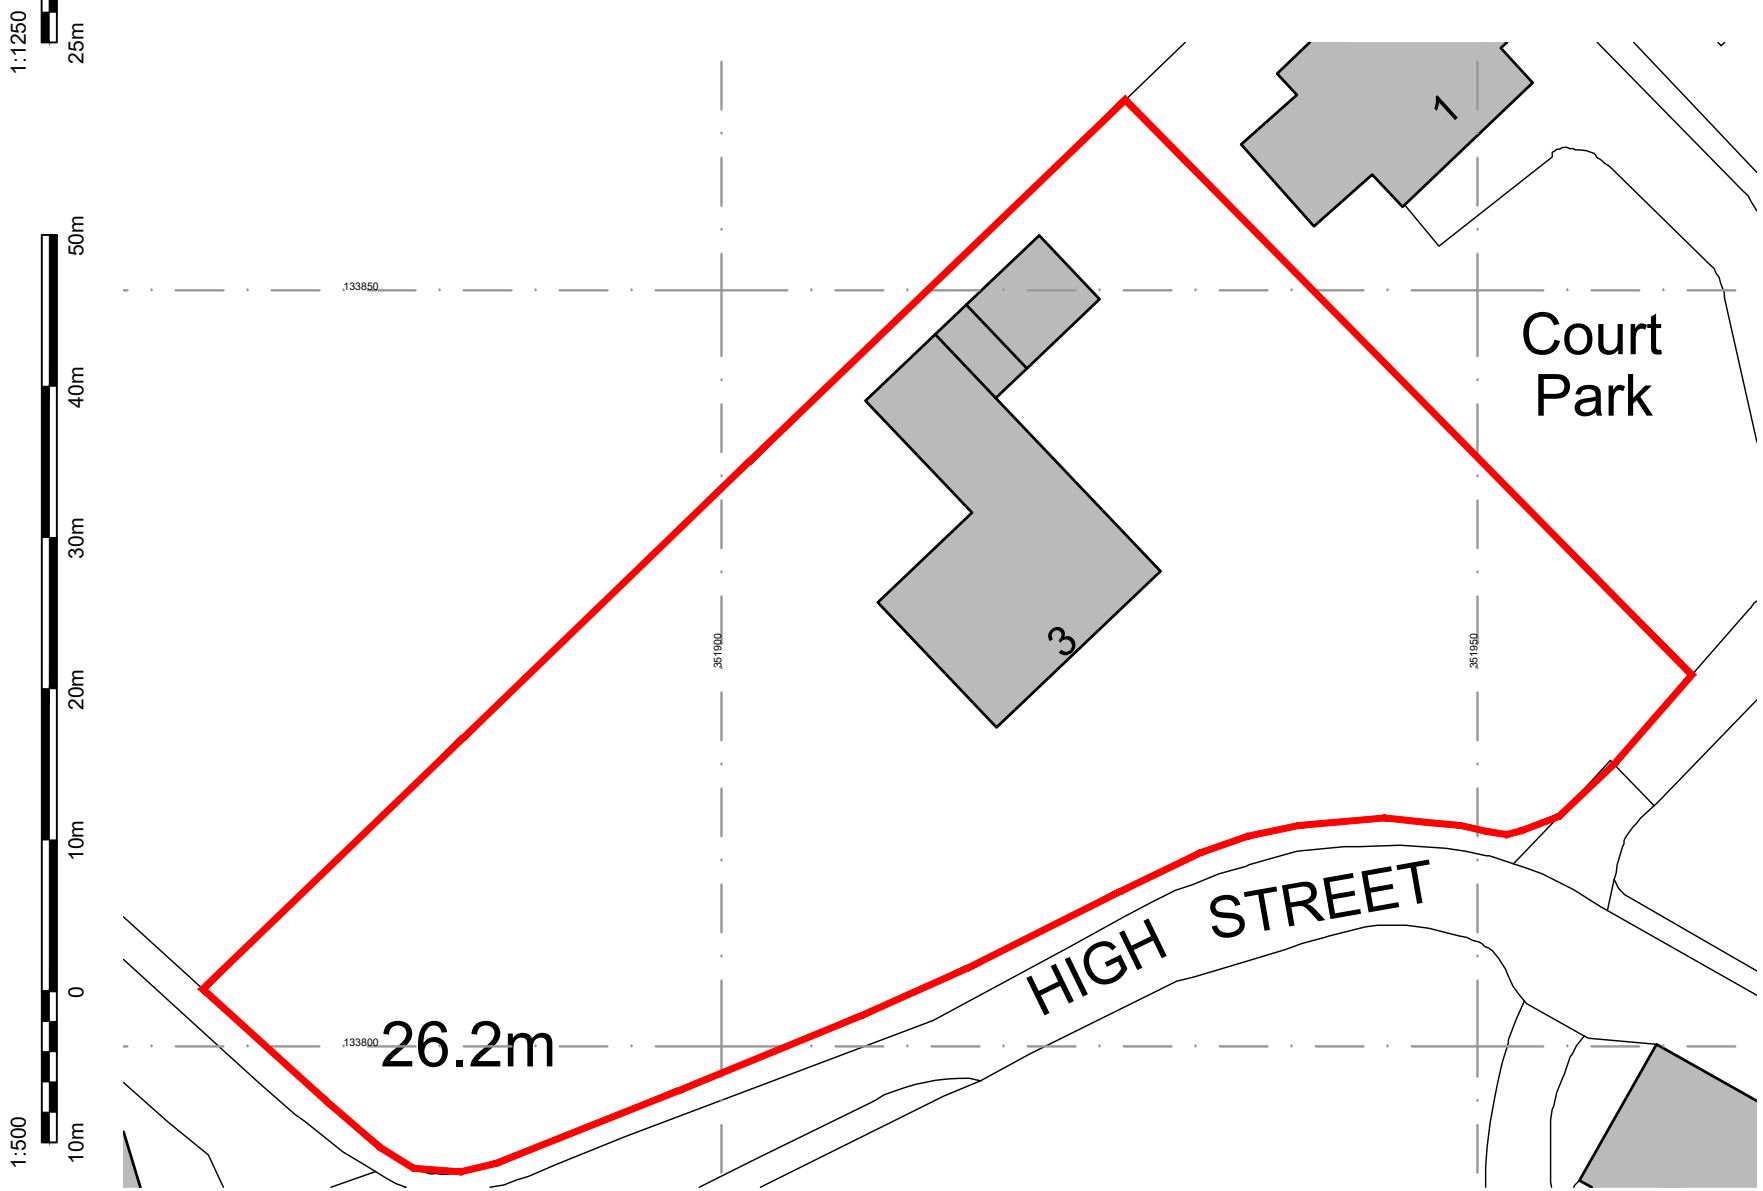

(LEFT)
SITE / BLOCK PLAN
[SCALE 1:500]

1. © COPYRIGHT
All designs and information conveyed are the intellectual property of HILL READING ARCHITECTS. The unauthorised copying, usage or distribution of this drawing or the contents of, in part or in whole is forbidden without express permission

2. All dimensions to be checked on site and any discrepancy immediately reported to the architect.

Hill.Reading Architects

Chartered Architects, Coach House Studio, 34A Chamberlain Street, Wells, BA5 2PJ
01749 689060
mail@hillreading.co.uk

Client Mr & Mrs. R. Blake

Job 3 Court Park,
Butleigh,
BA6 8SU

Title Site Location Plan, Block Plan
AS EXISTING.

Scale 1:500, 1:1250 @ A3

Date April 2023

Drawn JO

Checked OH

Org No H6748 / 001