




South

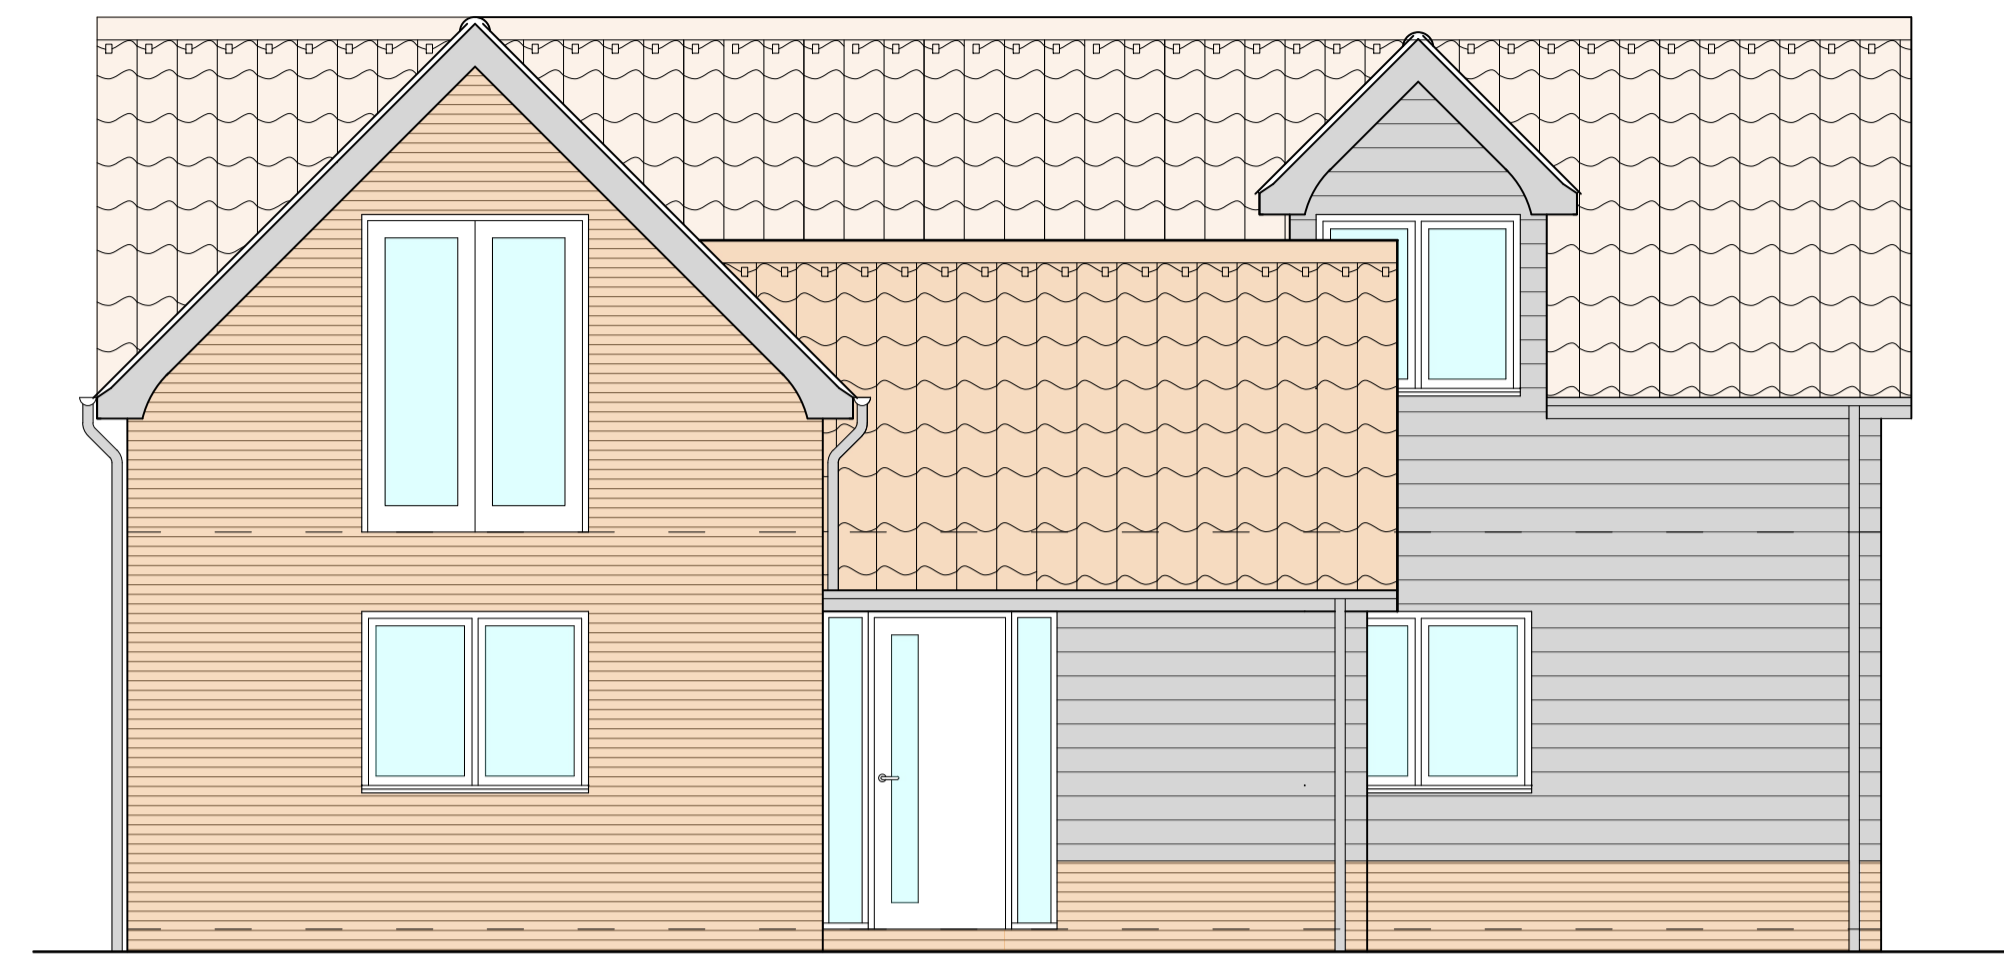

West

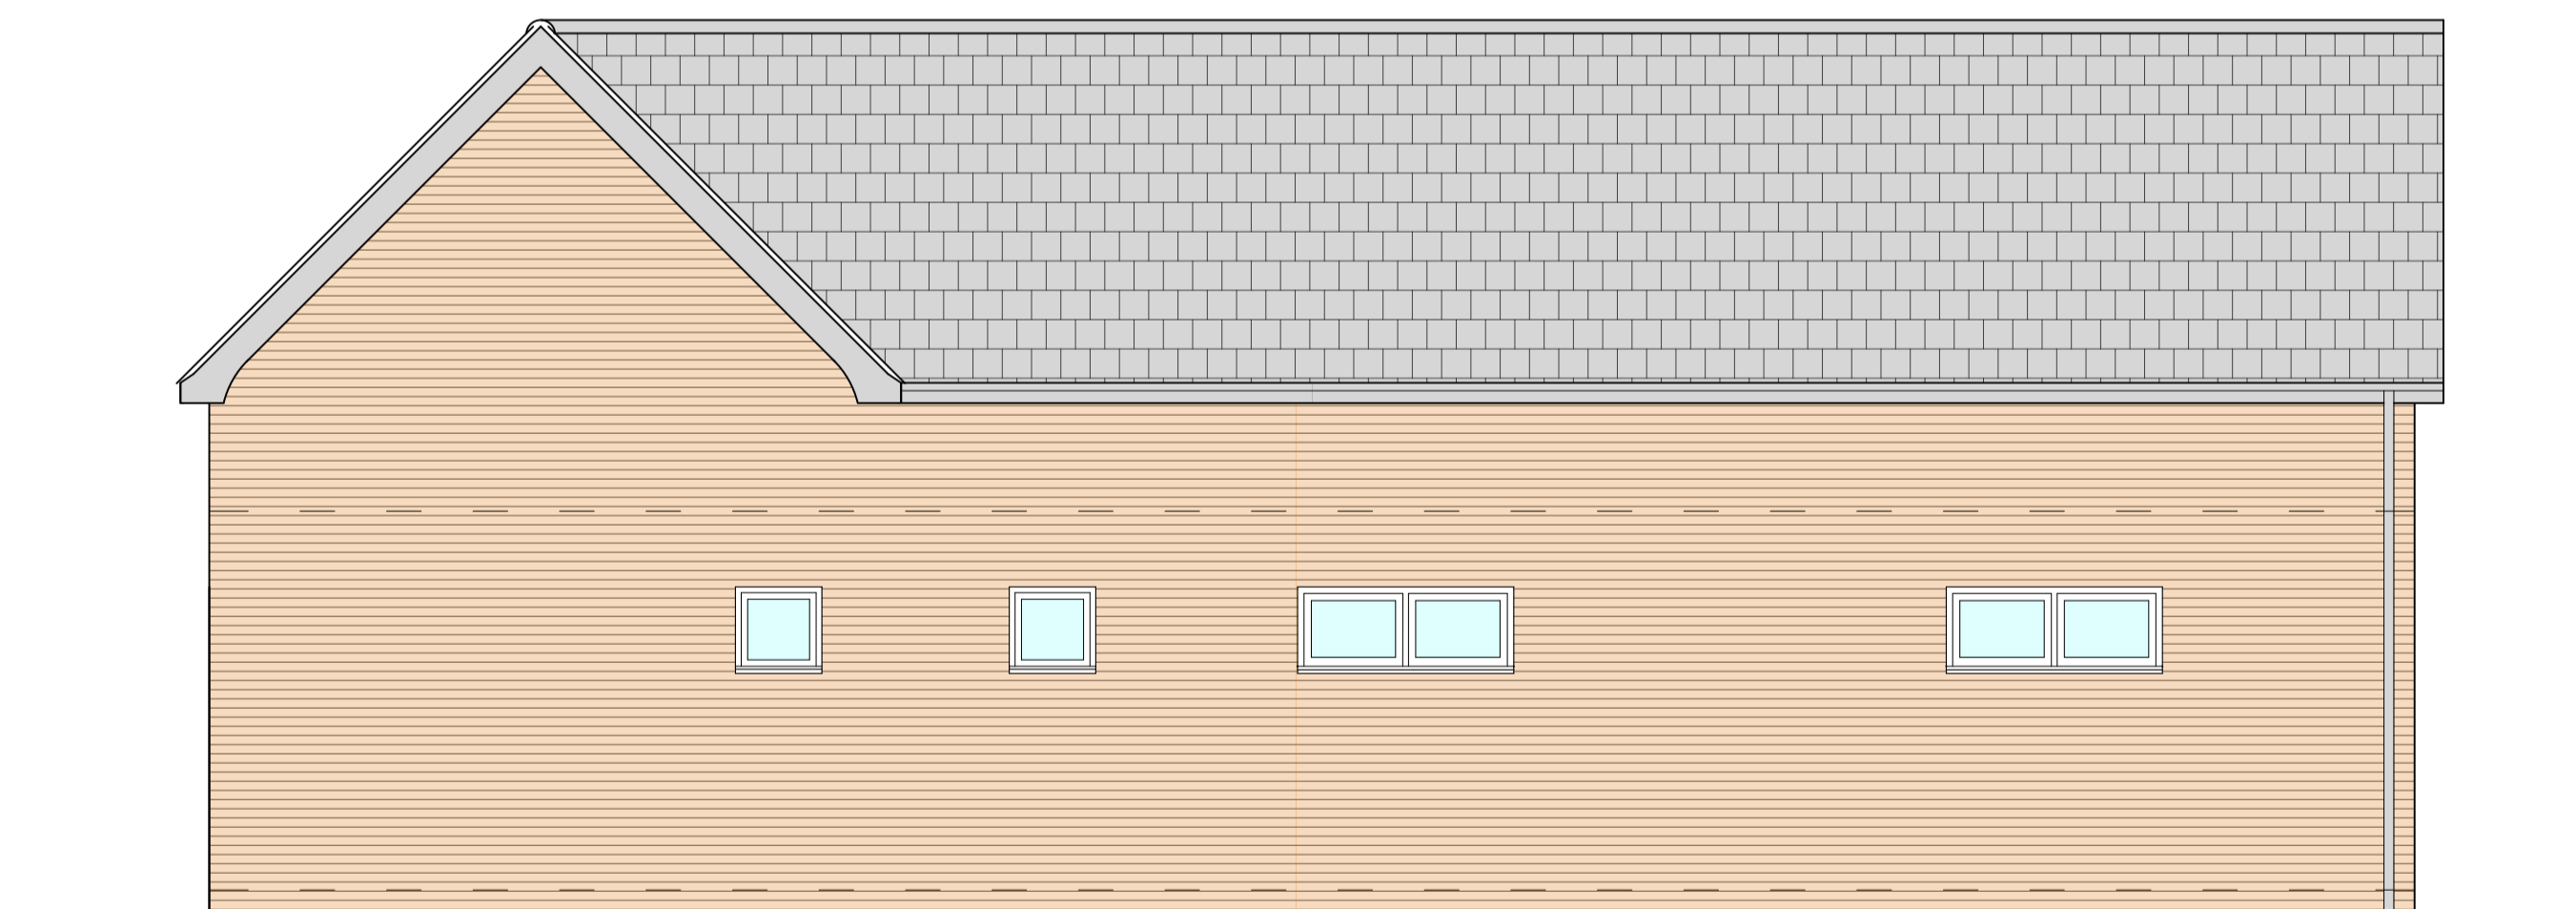

North

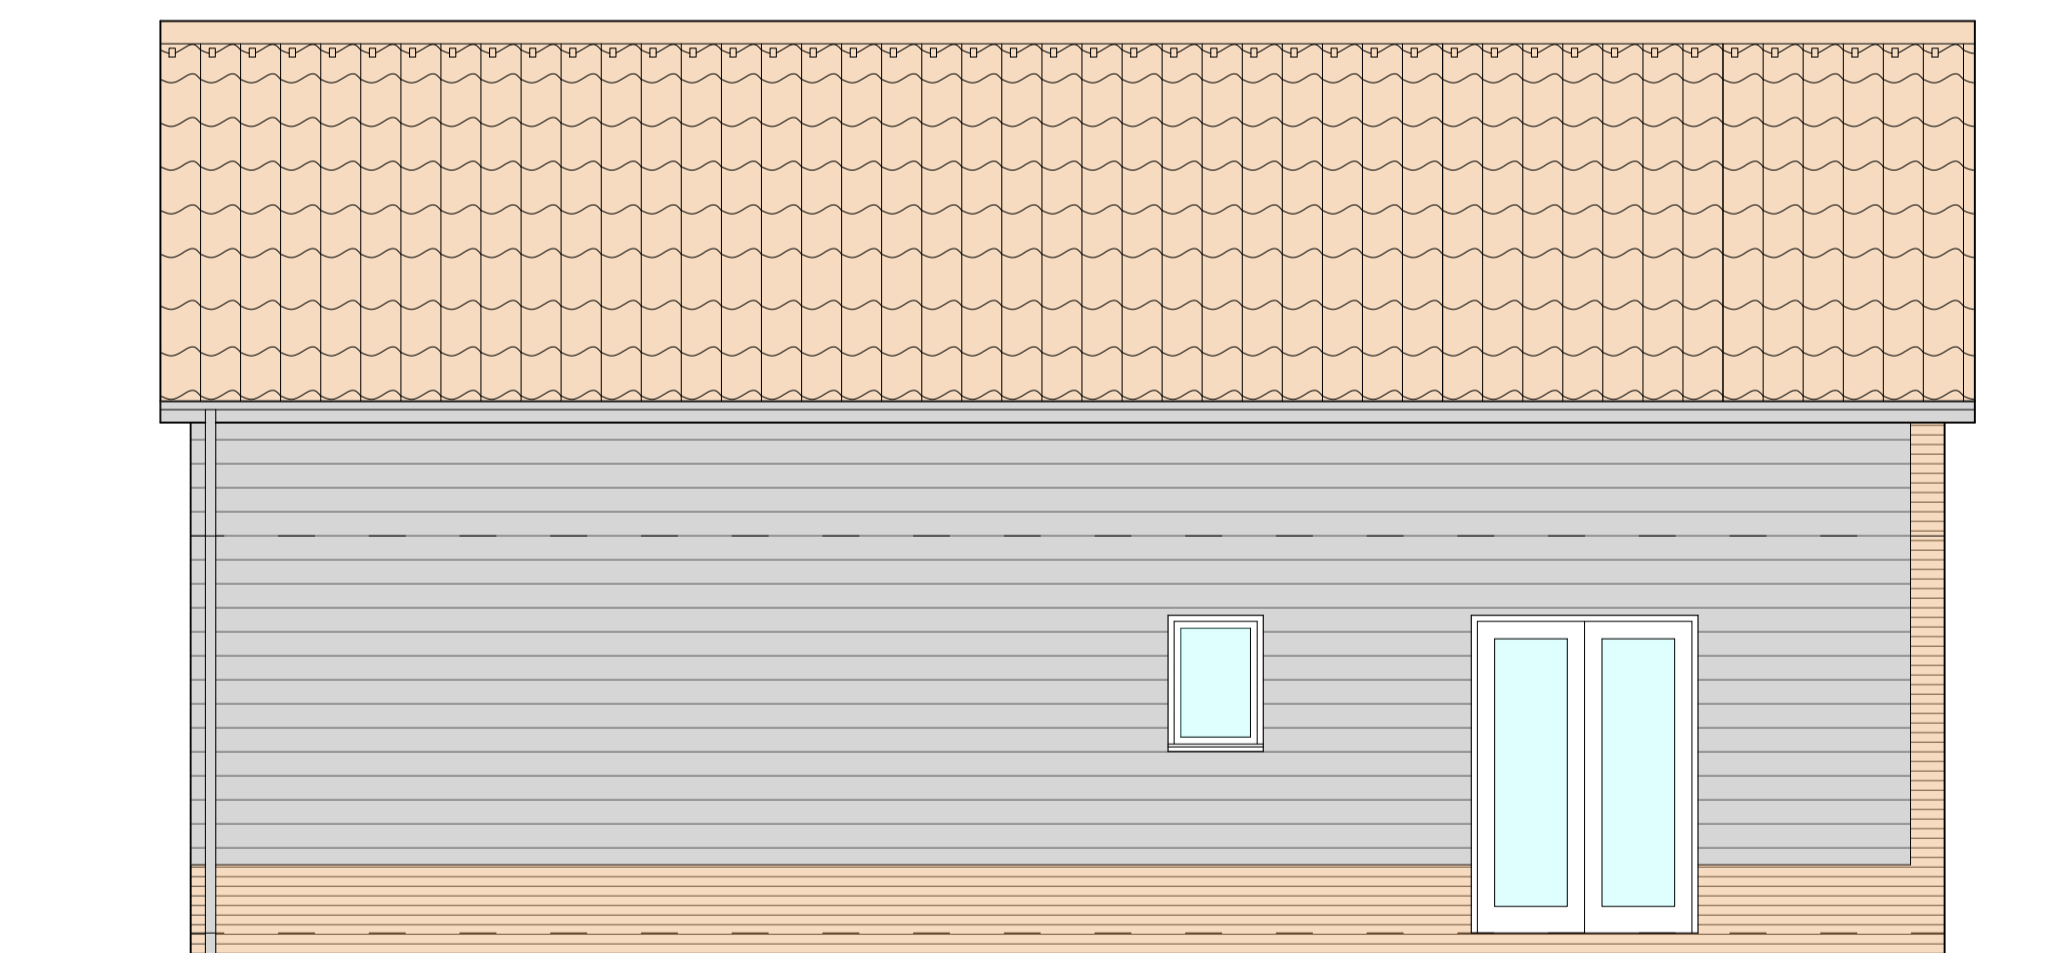

East

revision	description	date

Client:
Mr & Mrs Chubb
 Job Title:
New House
 Drawing Title:
Elevations
 Scale: 1:50 @ A1 Drawn By: ms Date: July 2021
 Job Number: Drawing Number: 02.C Status: Preliminary

whitworth

Chartered Architects & Chartered Building Surveyors
 18 Hatter Street, Bury St Edmunds, Suffolk, IP33 1NE
 01284 760421 info@whitworth.co.uk www.whitworth.co.uk

NOTE:
 Do not scale from this drawing. Confirm all dimensions on site. Refer any discrepancies to the Architect before work is put in hand. Read this drawing in conjunction with the relevant sections of the specification, schedule of works and other drawings.

This drawing is copyright of whitworth.

