




**Culvert 3 Adjacent to Ley's Lane**

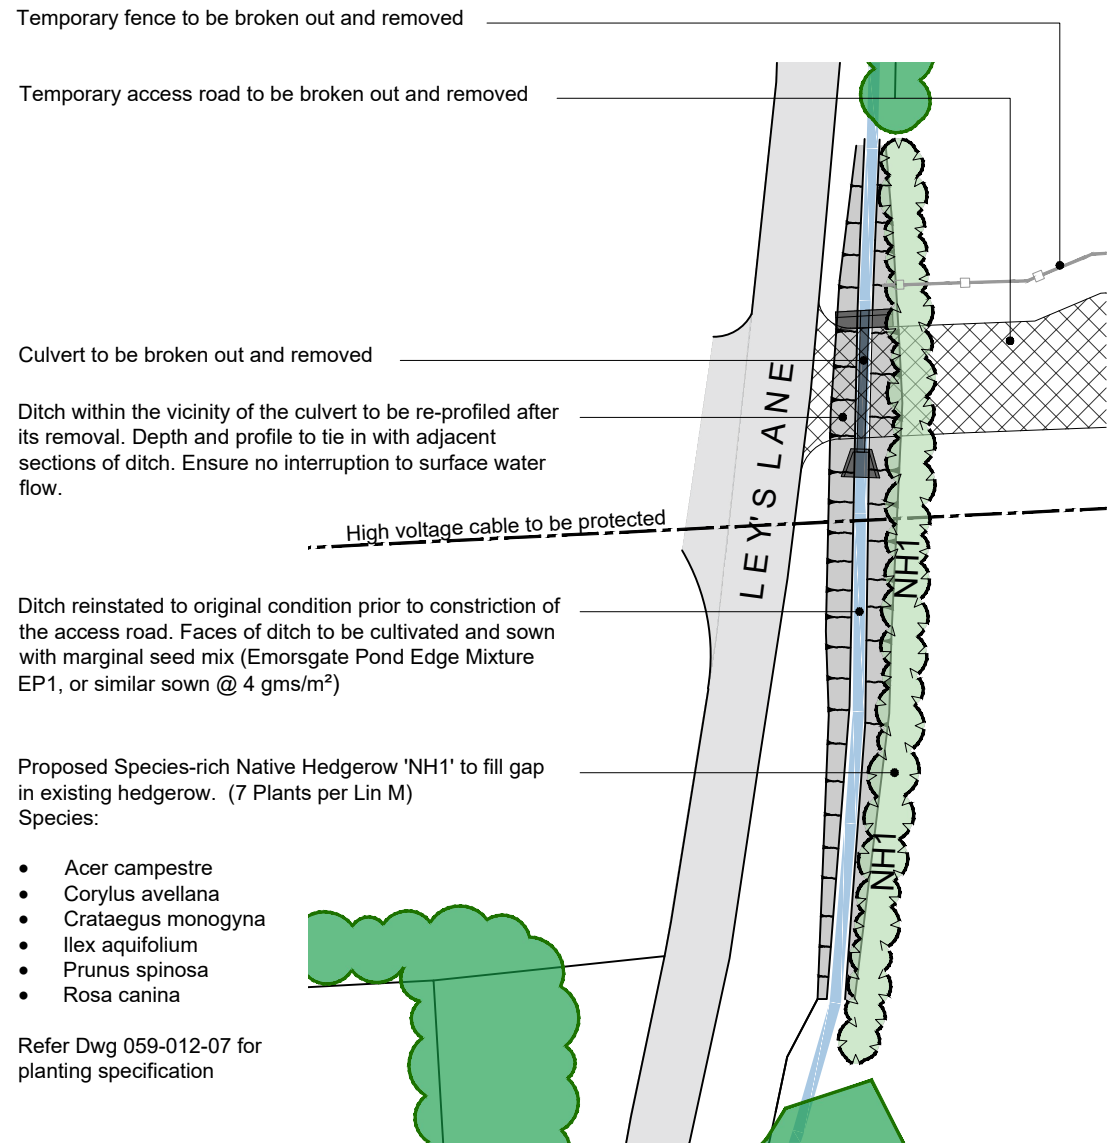

**Culvert 1 At Eastern end of the Access Track**

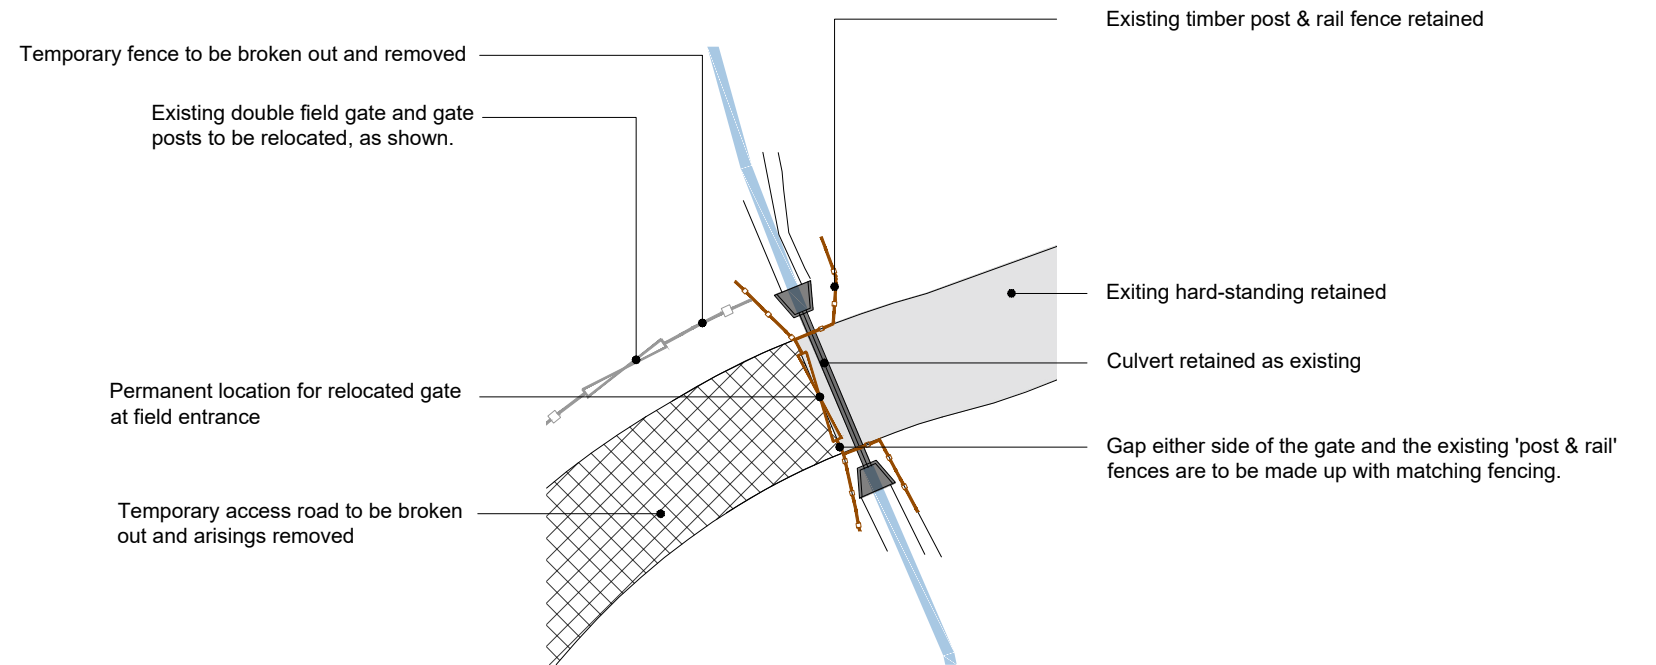

**Location for relocated gate by Culvert 1**

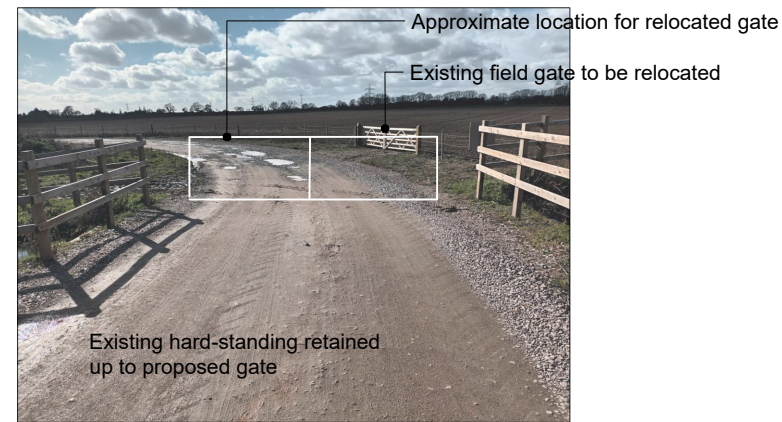

NOT FOR CONSTRUCTION  
DO NOT MEASURE FROM THIS DRAWING

For planting details Culvert 3 Ref Dwg **059-12-07**

For location of culvert details Ref Dwg **059-12-05**

Client <b>Conrad Energy Limited</b>				
Project <b>Synchronous Condensers, Yaxley Application DC/22/04021 - Condition 12</b>				
Drawing Title <b>Reinstatement of Temporary Access Track Works to Culverts 1 and 2</b>				
Created by <b>CL</b>	Reviewer <b>NR</b>	Sheet Size <b>A3</b>	Scale <b>NTS</b>	Date Created <b>03.04.23</b>
Drawing Nr. <b>059-12-06</b>				Revision <b>-</b>
DRaW (UK) Ltd Morwick Hall York Road Leeds LS15 4TA t: 0113 8232871 www.draw-ltd.com		