
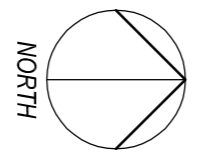
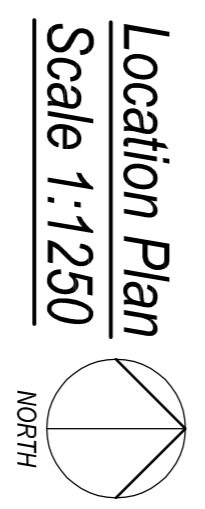
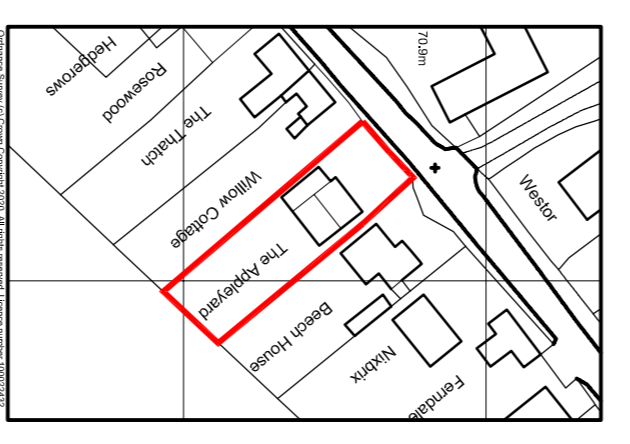
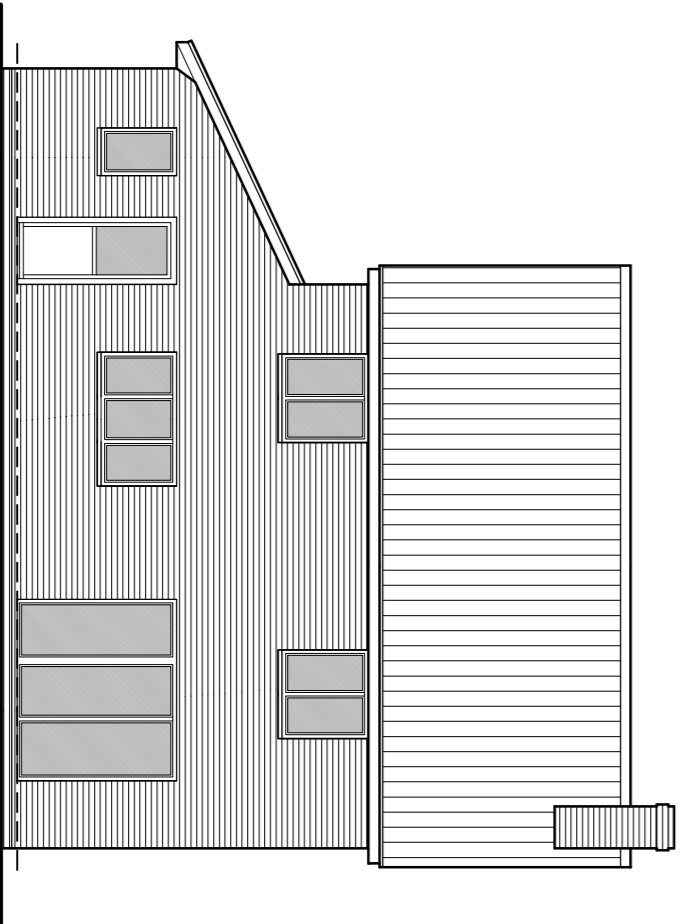
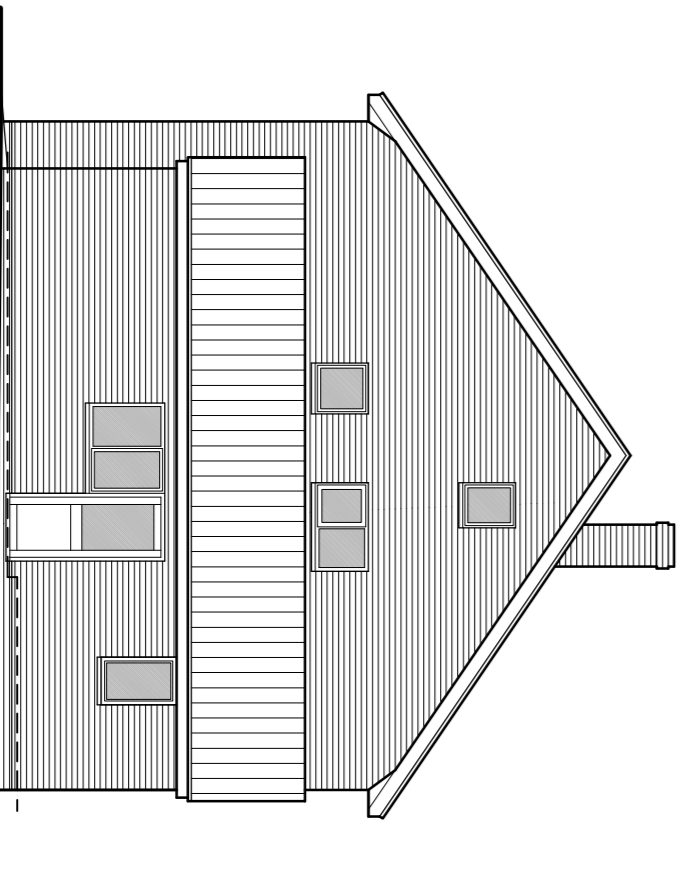
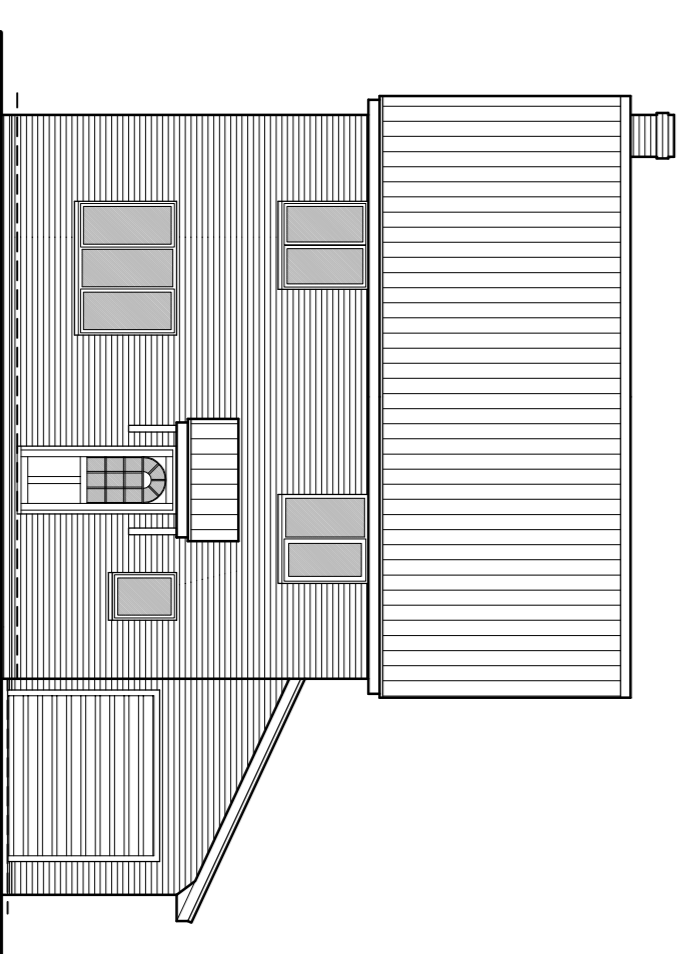
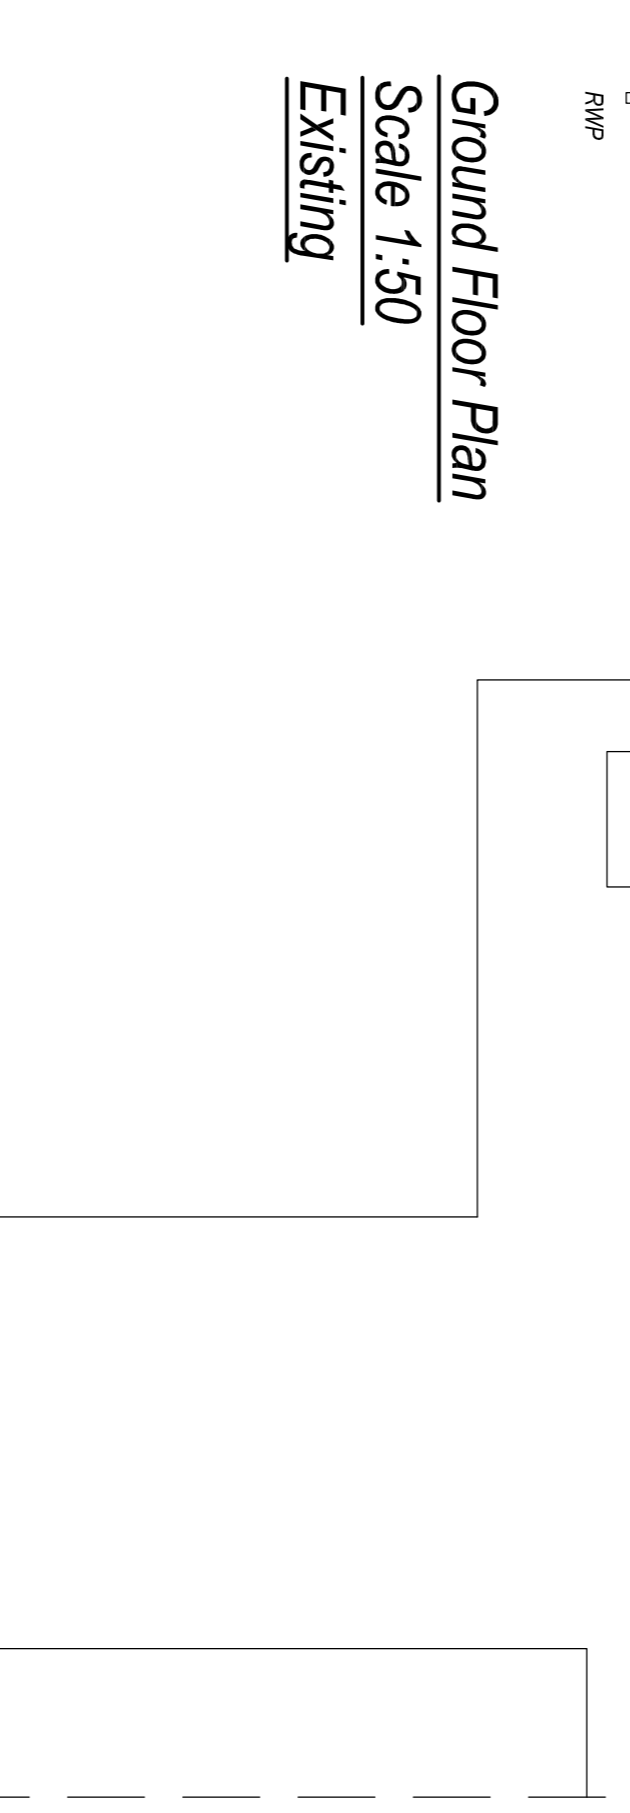
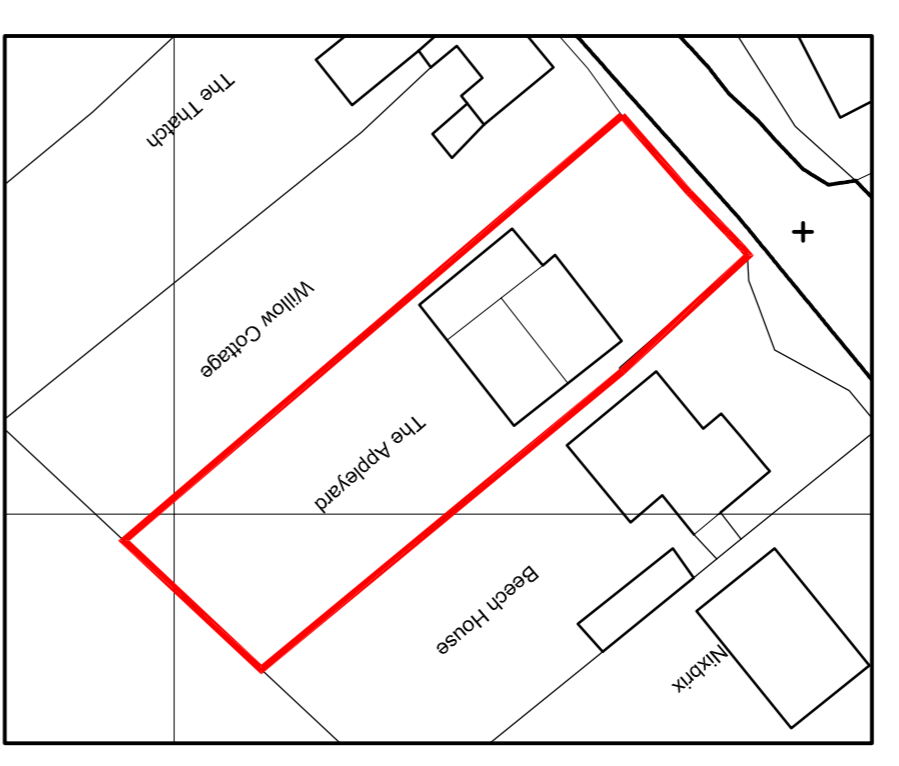
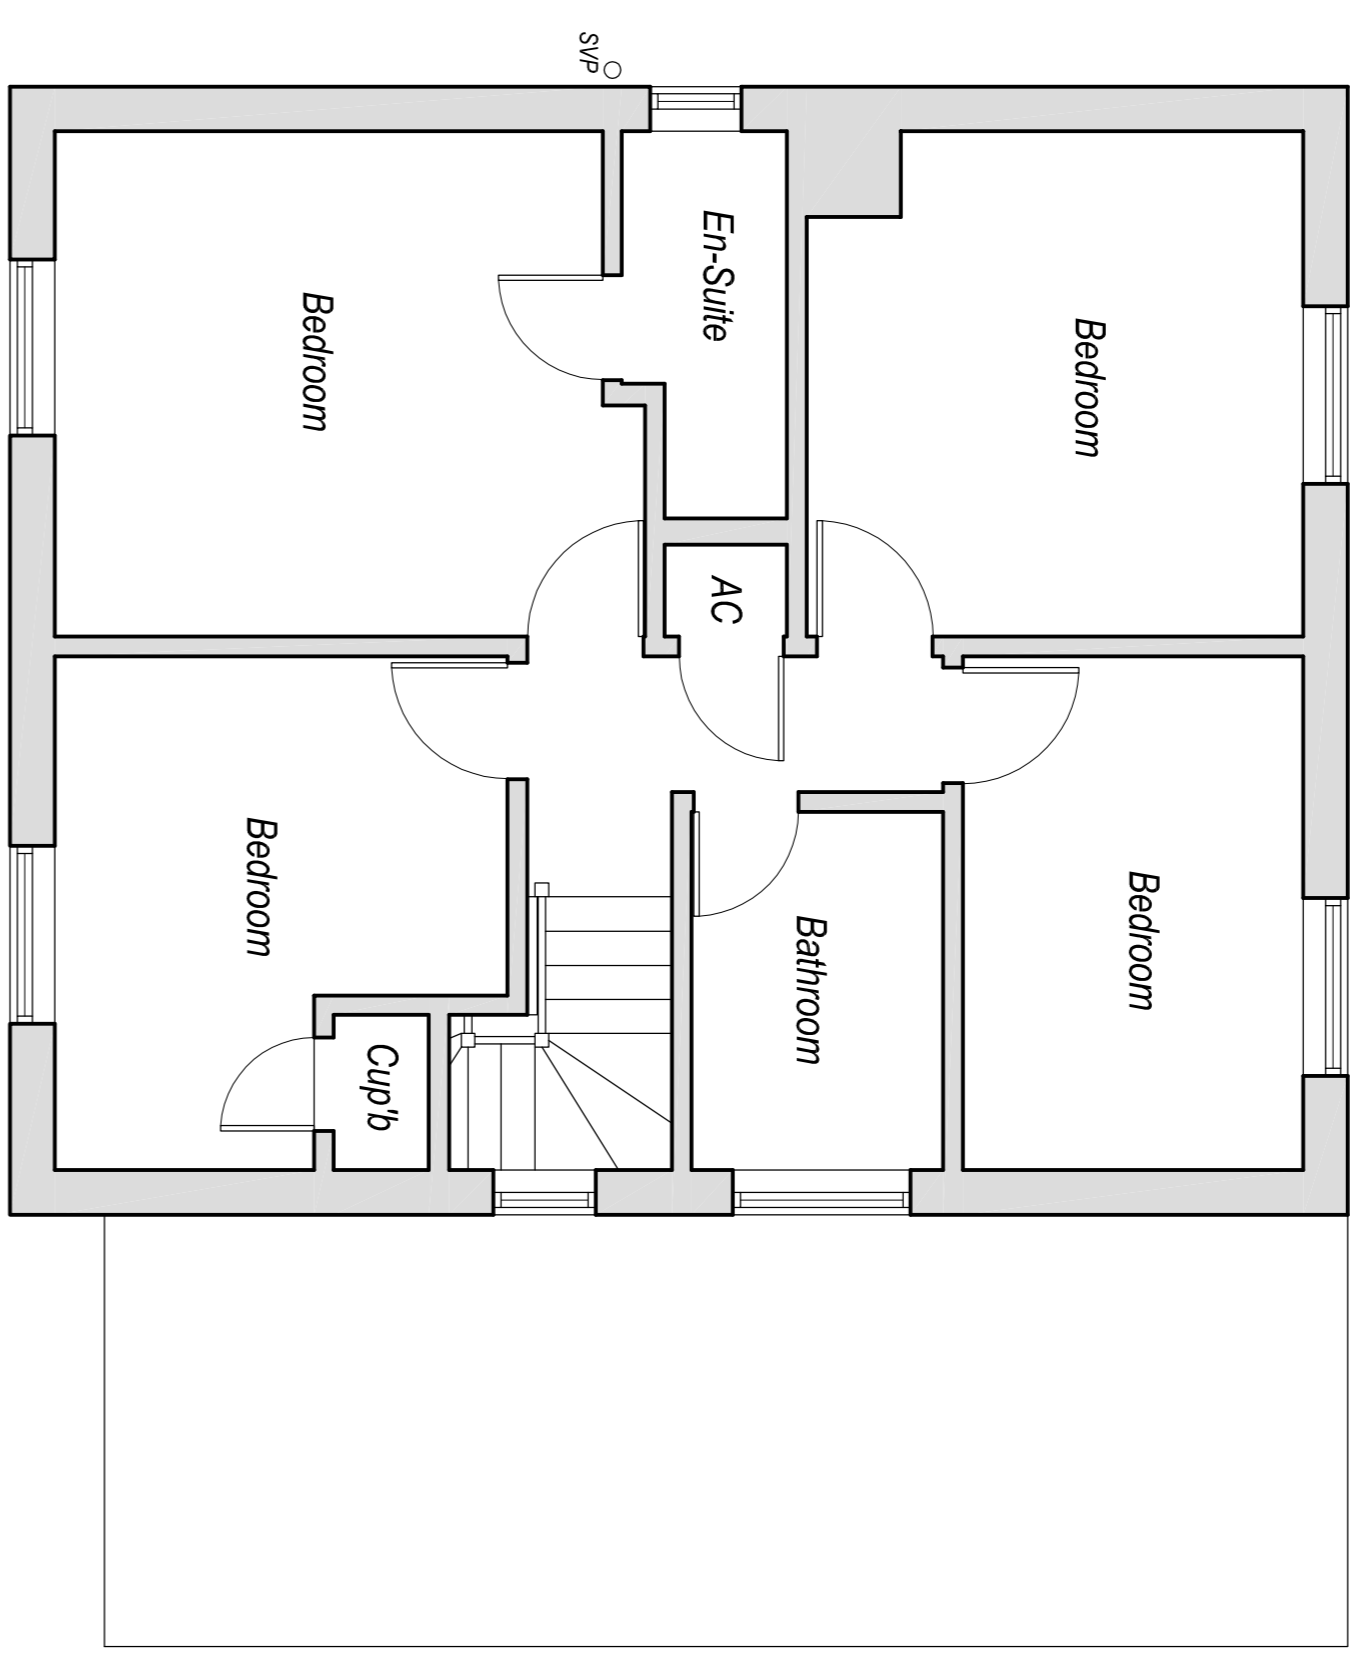


**NOTES:**

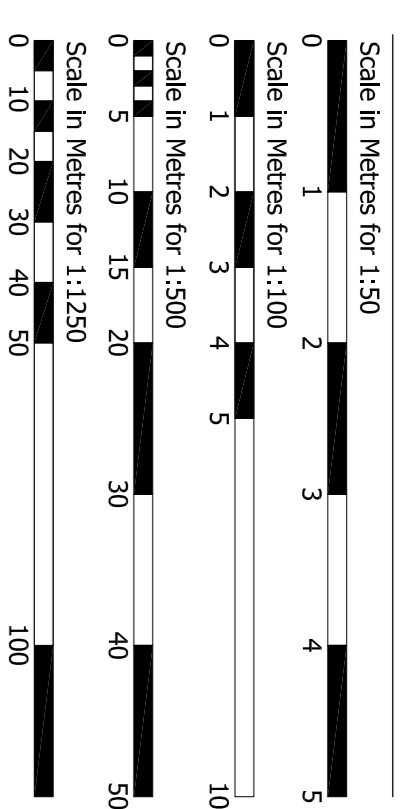

Rev:A, Drawn File, Amended/Updated for planning sub.

Status: **Existing**

**SUFFOLK BUILDING DESIGN**  
Chartered Institute of Architectural Technologists Registered Practice

Domestic • Residential • Commercial

Tel : 01787 827200  
www.suffolkbuildingdesign.co.uk

11 East Street, Sudbury, Suffolk, CO10 2TP

Client: Mr & Mrs C Down  
The Appleyard, Bildestone Rd, Combs, Stowmarket IP14 2JY

Project: Proposed Loft Conversion & Extensions

Drawing Details:		Drawing:	
Existing Plans & Elevations		AIB	
Date: Jan '20	Scale: As Shown @ A1	Drawn:	
Number: 624.20.01		Rev:	