


Orchard House Rake End Hill Ridware Rugeley
Staffordshire WS15 3RQ

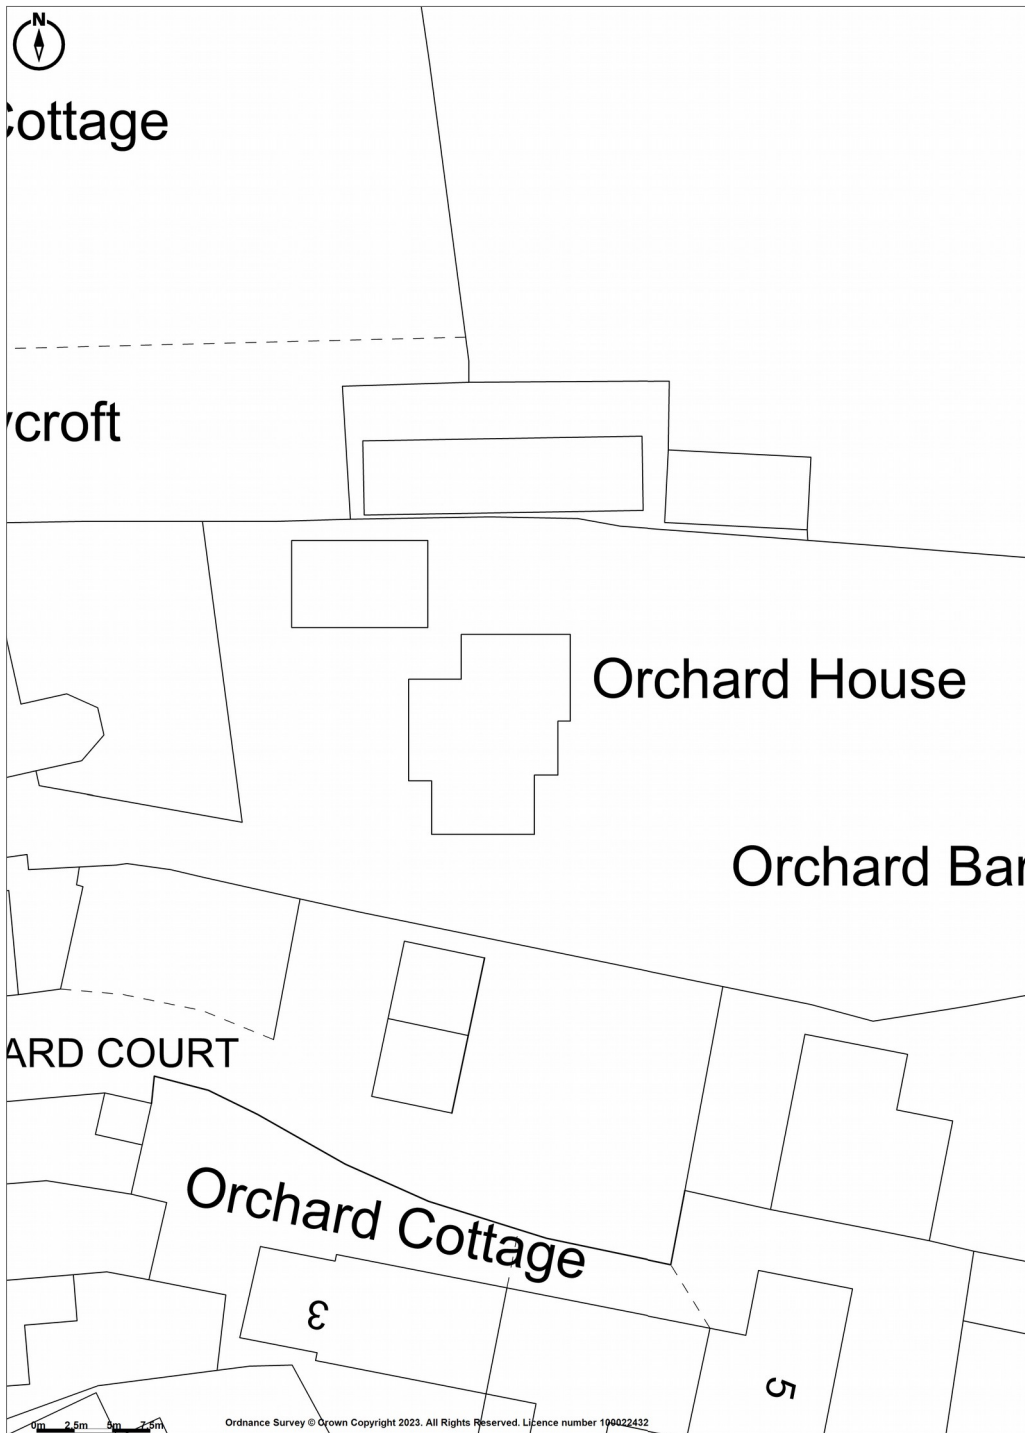

Promap
LANDMARK INFORMATION

Ordnance Survey Crown Copyright 2023. All rights reserved.
Licence number 100022432.
Plotted Scale - 1:500. Paper Size - A4
Drawing 6290.88 Existing Site Plan