


Proposed First Floor Plan
1:50

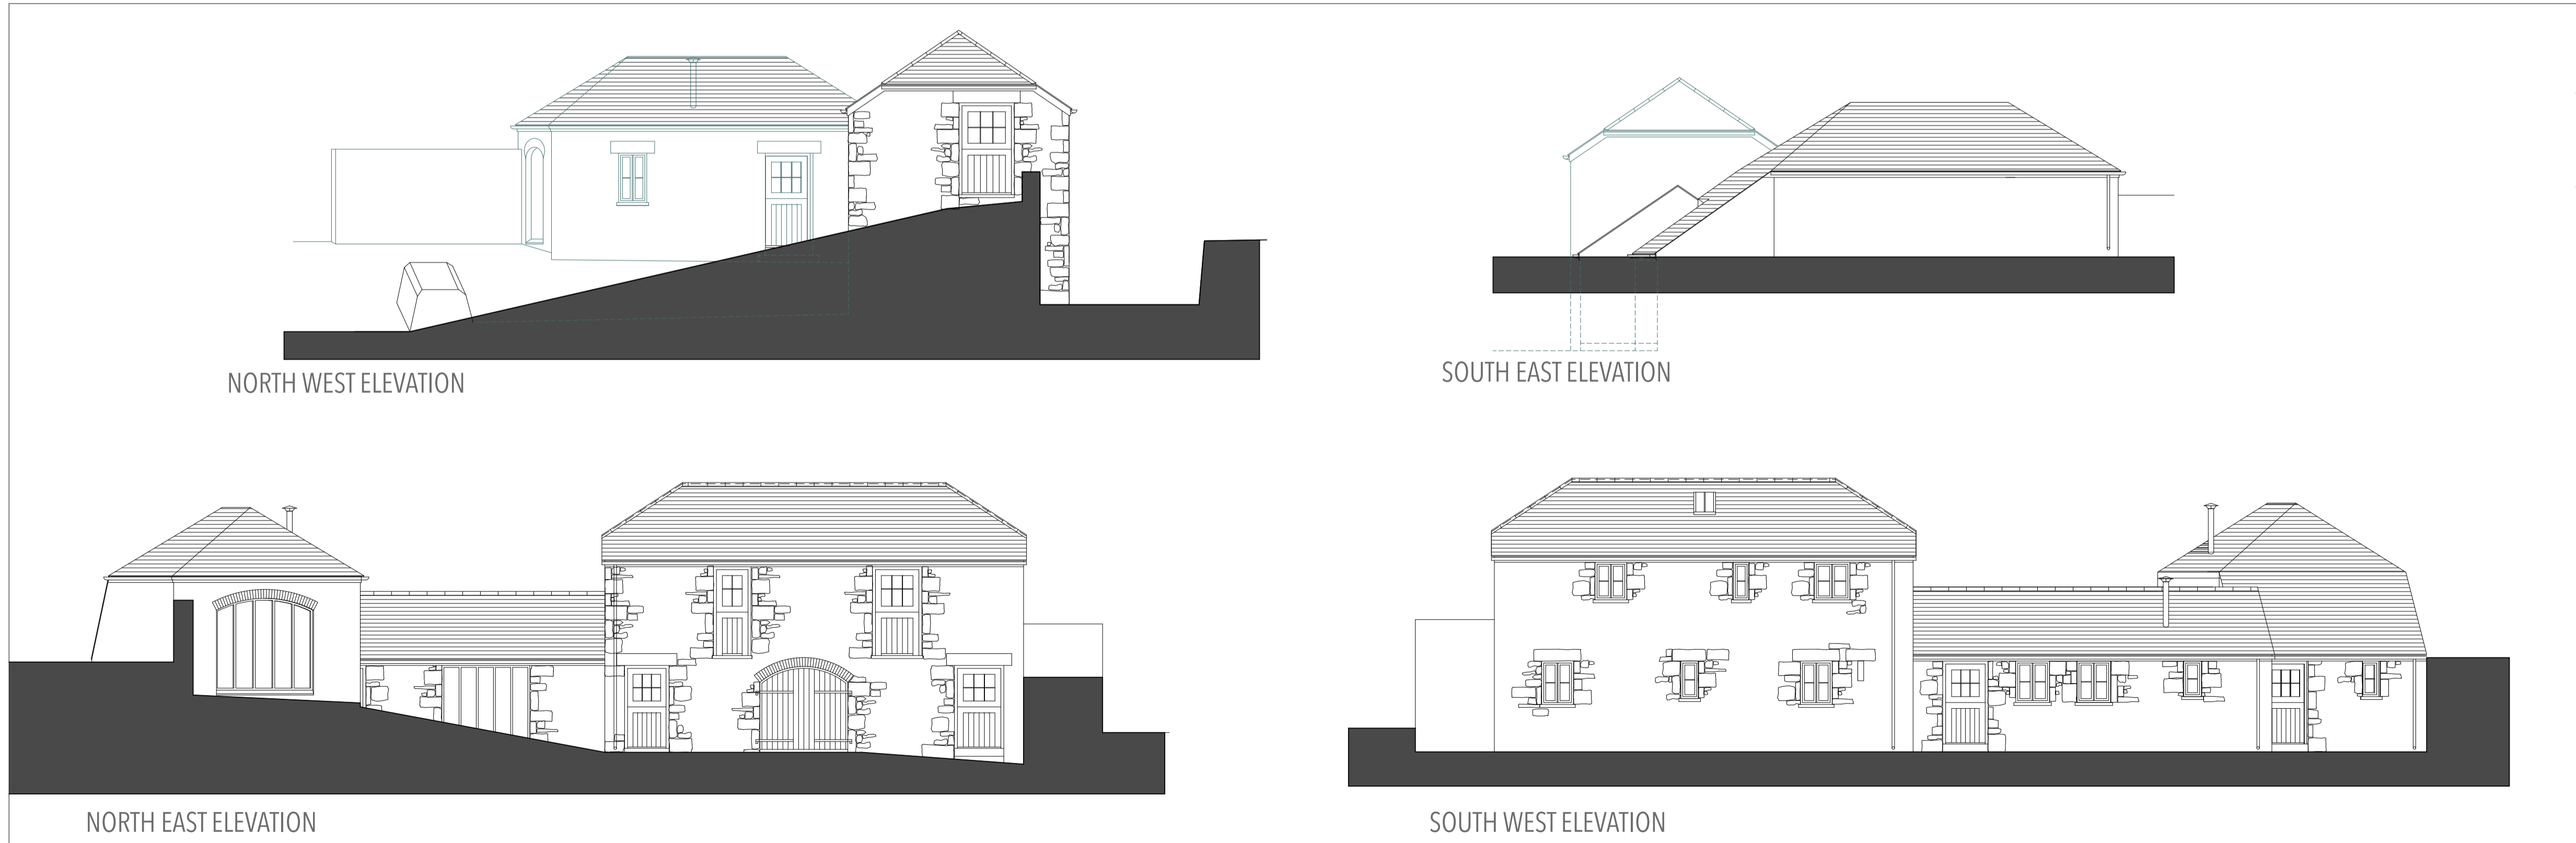

Proposed Elevations
1:100

Notes:

- 1 Do not scale off this drawing for construction purposes. We advise not to scale at all as discrepancies can be caused during printing, photocopying etc.
- 2 All dimensions and levels to be checked on site by the contractor before commencement of work and discrepancies reported to R.A Design.
- 3 No responsibility can be accepted for errors arising on site due to unauthorised variations from the drawings.
- 4 This drawing is the copyright of R.A. Design Ltd and may not be reproduced without licence.
- 5 **CDM**
The CDM Regulations 2015 have been considered during the preparation of these drawings. Before commencement works on site please ask to see a copy of the potential site hazards from the contractor or refer to the Health and Safety file.

Revisions

Date



Latitude, Peverell Terrace, Porthleven,
Cornwall, TR13 9DZ

01736 796111

www.radesign.org.uk

office@radesign.org.uk

Chartered Architectural Technologist

Title:

Conversion & Extension of Barns
to form Dwelling @ The Old Vicarage
St Erth

Scale & paper size

1:50 & 1:100 @ A1


Date

Sept 2021

Client

Mr Thomas

Scales

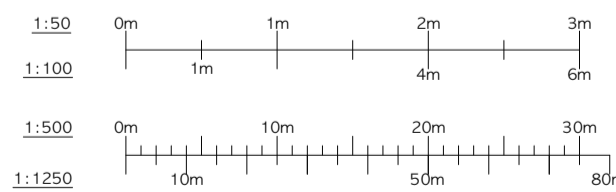

Proposed First Floor Plan & Elevations

2009/03

