



Site Plan  
1:500




Location Plan  
1:1250

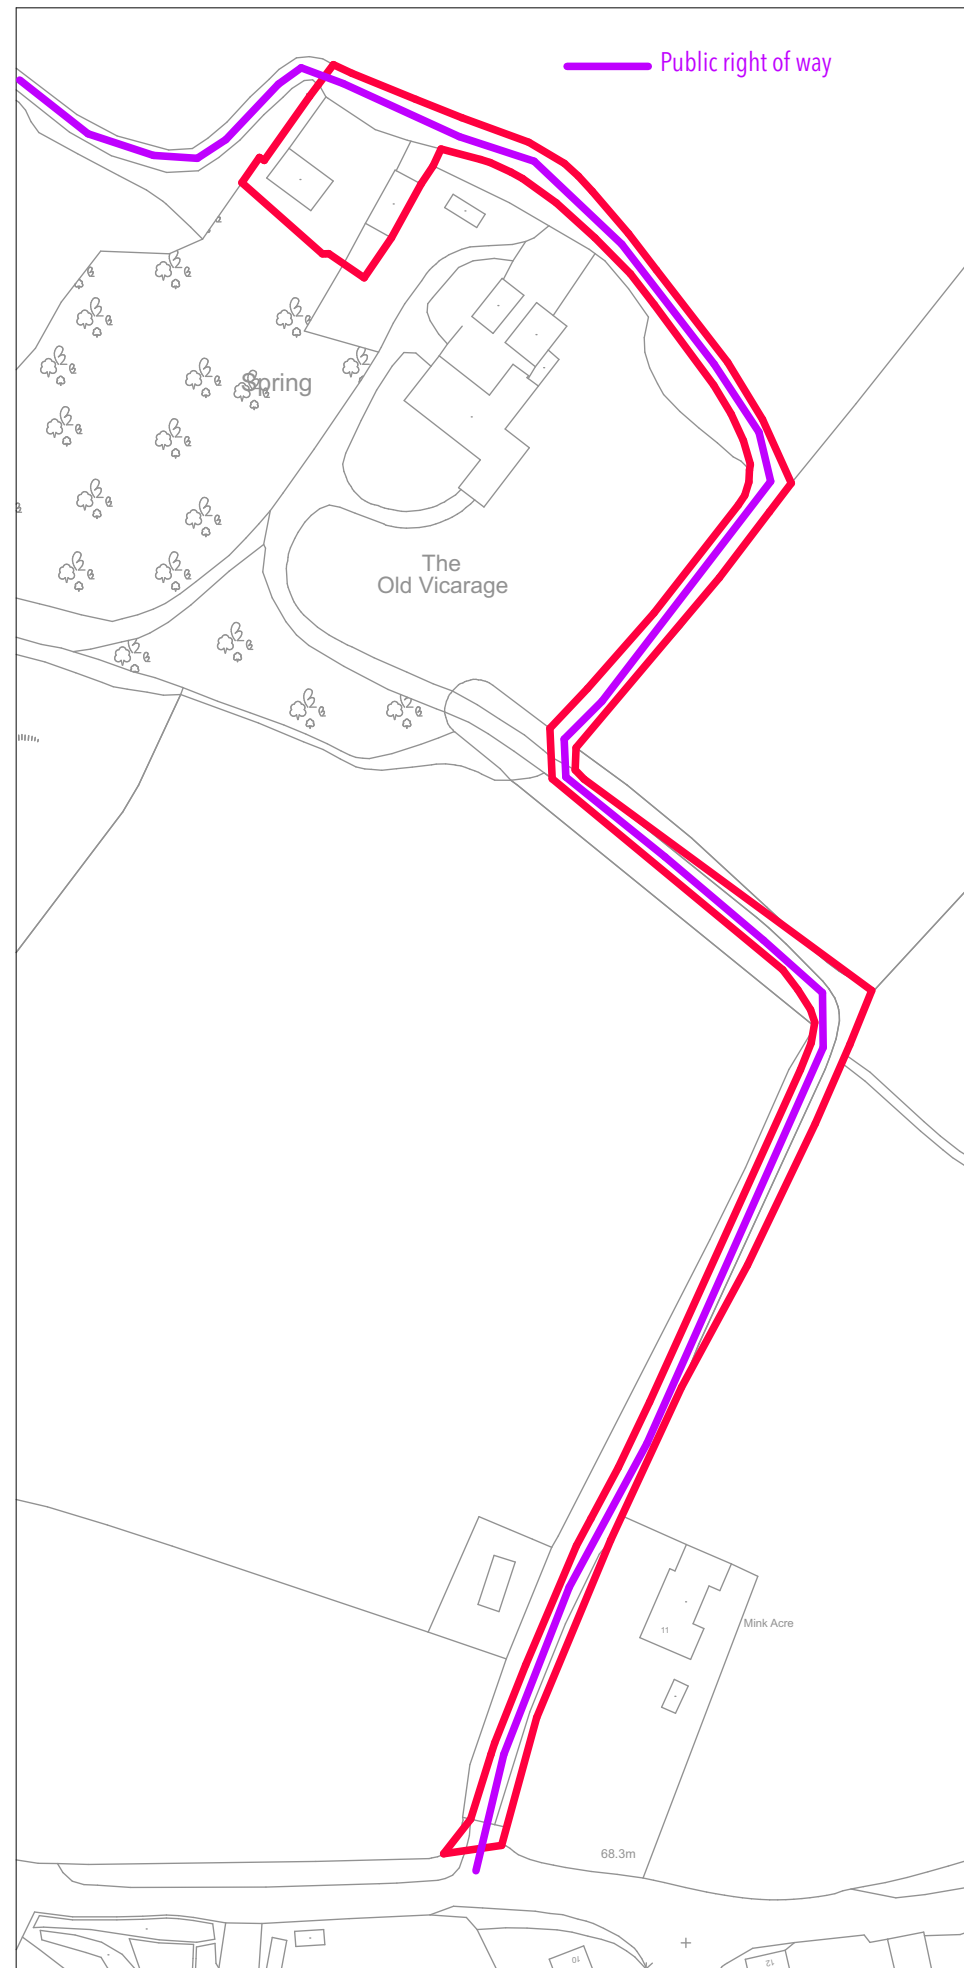

**RA Design Ltd**  
office@radesign.org.uk  
www.radesign.org.uk  
**01736 796111**

Latitude, Peverell Terrace, Porthleven  
Cornwall. TR13 9DZ

Chartered Architectural Technologist



**CIAT**  
CHARTERED PRACTICE

**Notes**

- 1 Do not scale off this drawing for construction purposes. We advise not to scale at all as discrepancies can be caused during printing, photocopying etc.
- 2 All dimensions and levels to be checked on site by the contractor before commencement of work and discrepancies reported to R A Design.
- 3 No responsibility can be accepted for errors arising on site due to unauthorised variations from the drawings.
- 4 This drawing is the copyright of R.A. Design Ltd and may not be reproduced without licence.
- 5 **CDM**  
The CDM Regulations 2015 have been considered during the preparation of these drawings.  
Before commencement works on site please ask to see a copy of the potential site hazards from the contractor or refer to the Health and Safety file.

**Title**  
Conversion & Extension of Barns  
to form Dwelling @ The Old Vicarage  
St Erth

<b>Scale &amp; paper size</b> 1:500 & 1:1250 @ A3	<b>Date</b> Sept 2021
--	--------------------------

**Client**  
Mr Thomas


**Scales**

<b>1:50</b>	0m 1m 2m 3m
<b>1:100</b>	1m 4m 6m
<b>1:500</b>	0m 10m 20m 30m
<b>1:1250</b>	10m 20m 50m 80m

Revisions	Date

**SITE & LOCATION PLAN**

**2009/01**

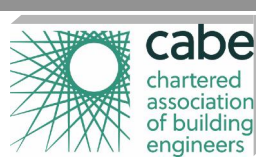

**cabe**  
chartered  
association  
of building  
engineers