

WD1
Stable door
open in

WD2
Stable door
open in


WD3
Stable door
open in

WD4
Stable door
open in


WD5
fixed bottom
panel, top
panel open in

WD6
fixed bottom
panel, top panel
open in


WD7 Stable door
open out

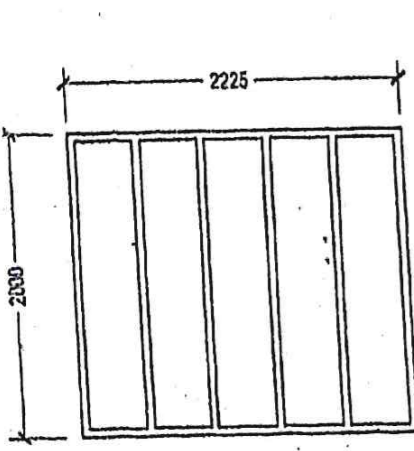


W1

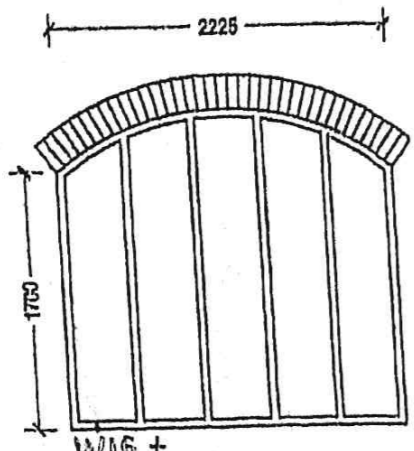


W16 +
W2 inner window

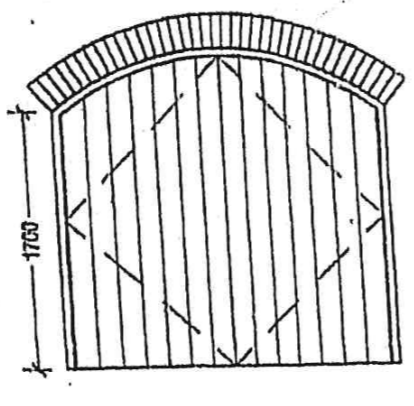


W2 Existing outer
doors refurbished

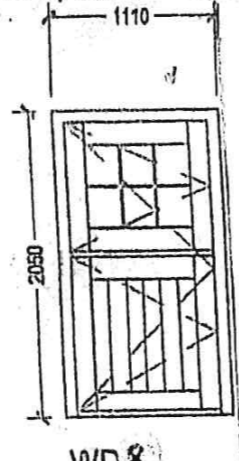


WD8
Stable door
open in

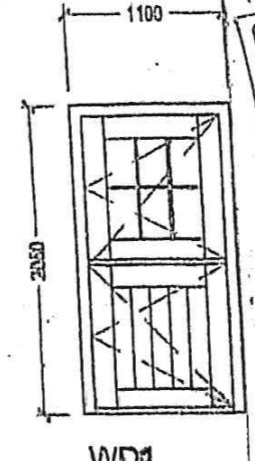


WD9
Stable door
open in

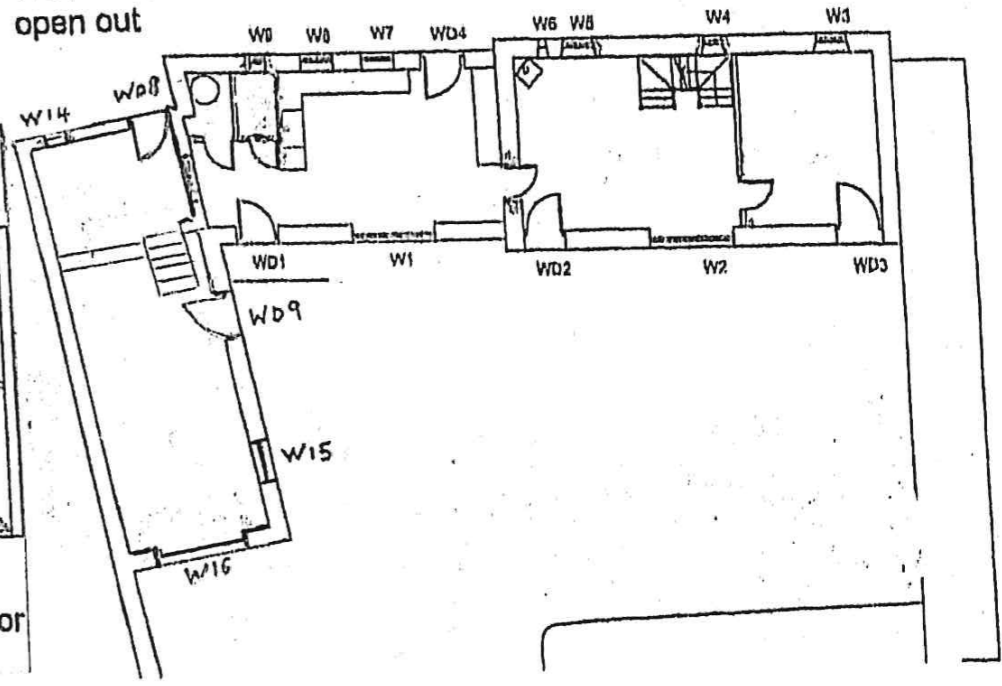


Key Plans
scale 1:200@A3

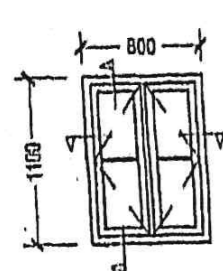

W3

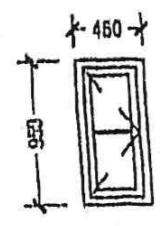


W4

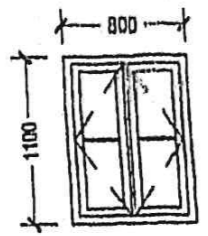


W5




W6

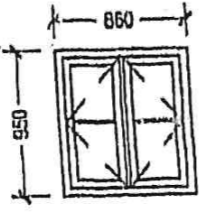


W7

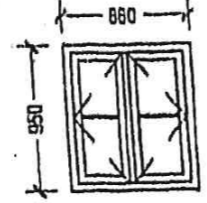

W8

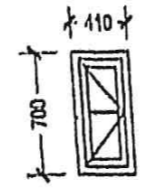



W9

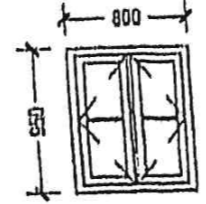


W10

DO NOT SCALE FOR CONSTRUCTION PURPOSES


Note - all details shown indicative only, final details to be confirmed by window and door manufacturer.

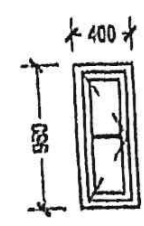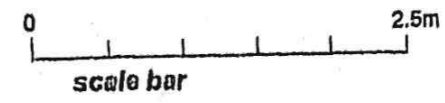


W11

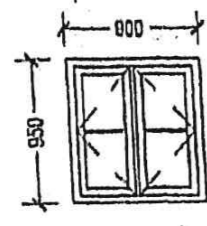


W12

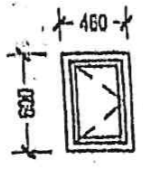

W13

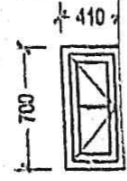

W14

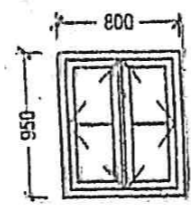

W15

Note - All dimensions shown indicative only. It is the manufacturer's responsibility to check all opening dimensions on site prior to order / manufacture of windows and doors.

Note: This drawing is copyright and may not be reproduced or used for any purpose other than that intended without prior written agreement with the designer.
All dimensions, levels and colling out to be checked on site by the contractor prior to commencement of work.

PLANNING ISSUE

Jewell & Co.
architectural services

Tara, Longwoalh Lane, Mawgan, Helston, Cornwall TR12 6AA
Tel: 01326 221830
email: jewell.72@btinternet.com

Client
Mr. R Thomas

The Old Vicarage
St Erth Hill
St Erth
Hayle

Conversion and Extension of Barn to Dwelling House.

Drawing title
Window and door elevations

Scale
1:50@A3

Date
10.06.14

Job no 1155	Drawing no Det-01	Rev
-----------------------	-----------------------------	-----