




First Floor Plan  
1:100

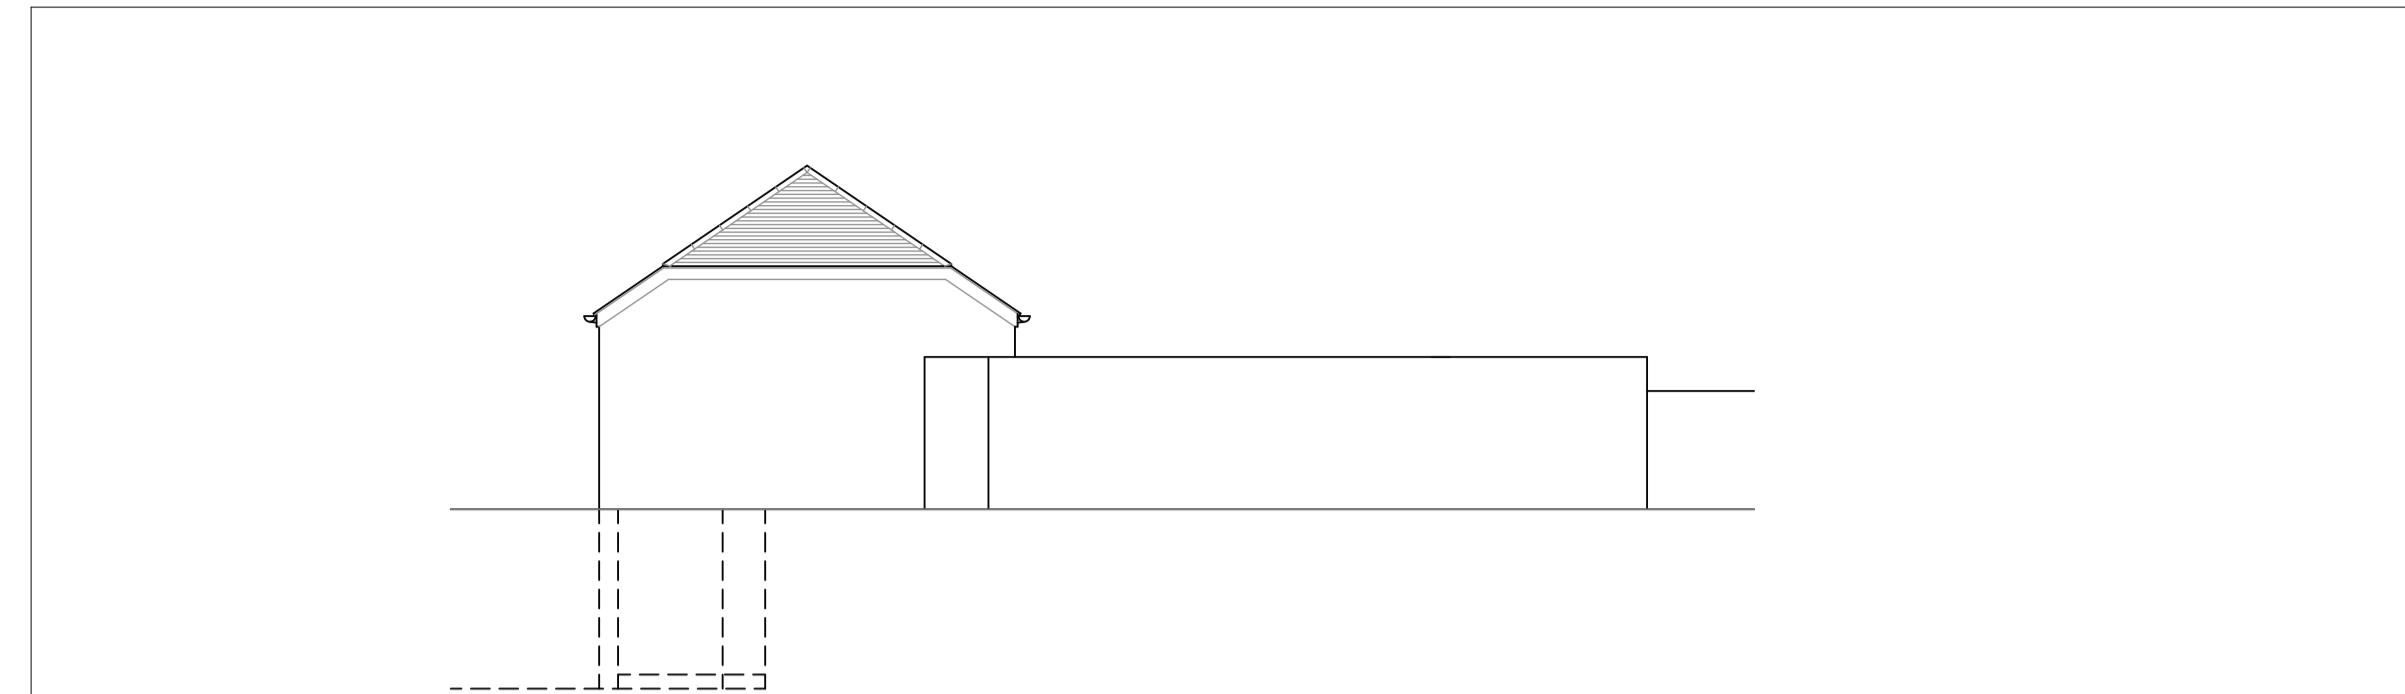


SOUTH EAST ELEVATION

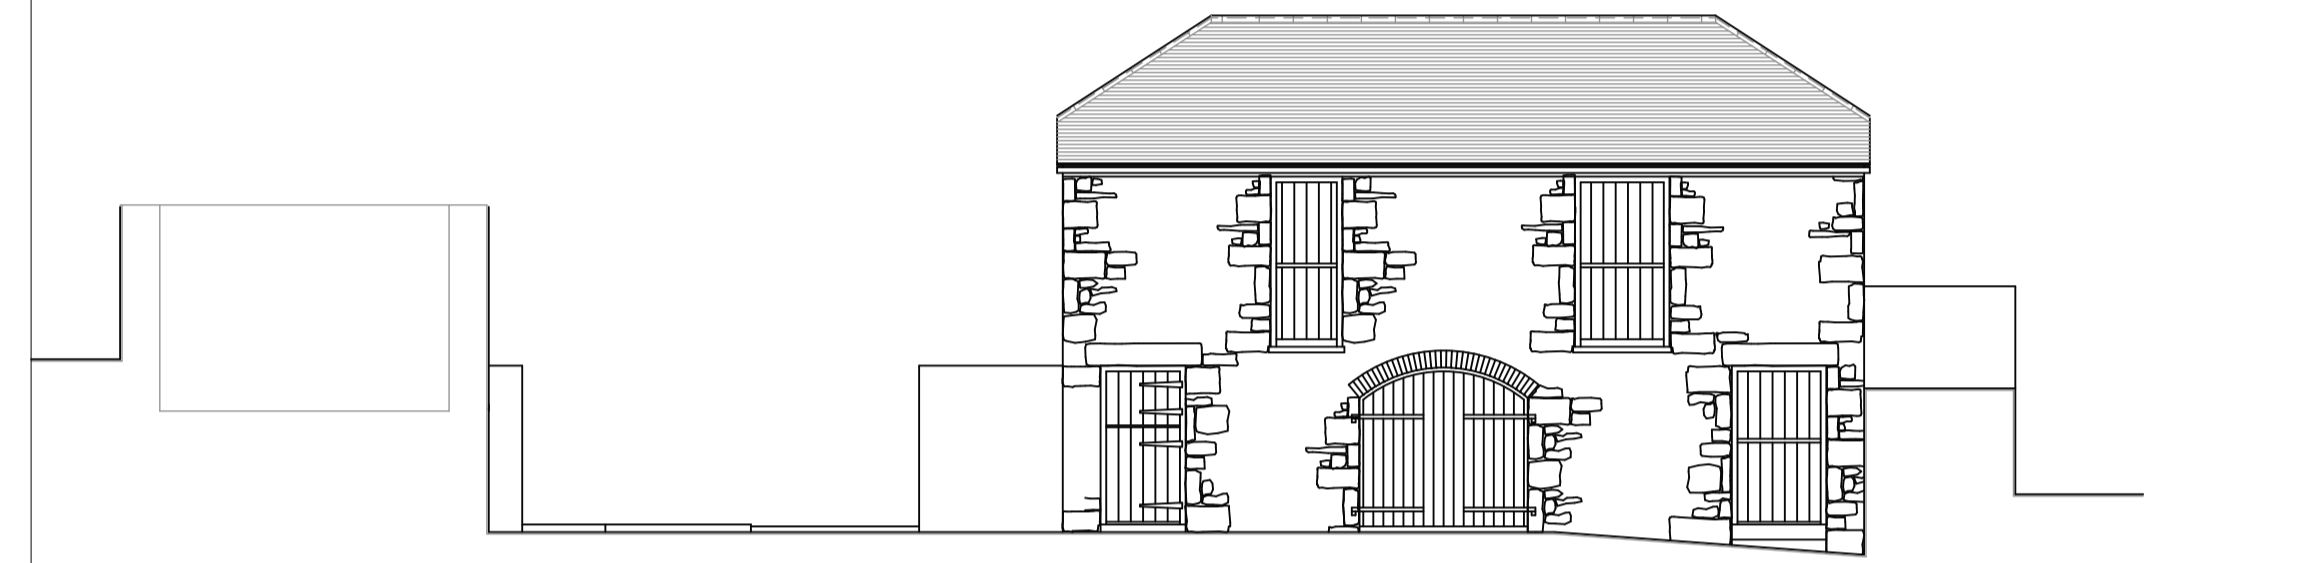

NORTH EAST ELEVATION

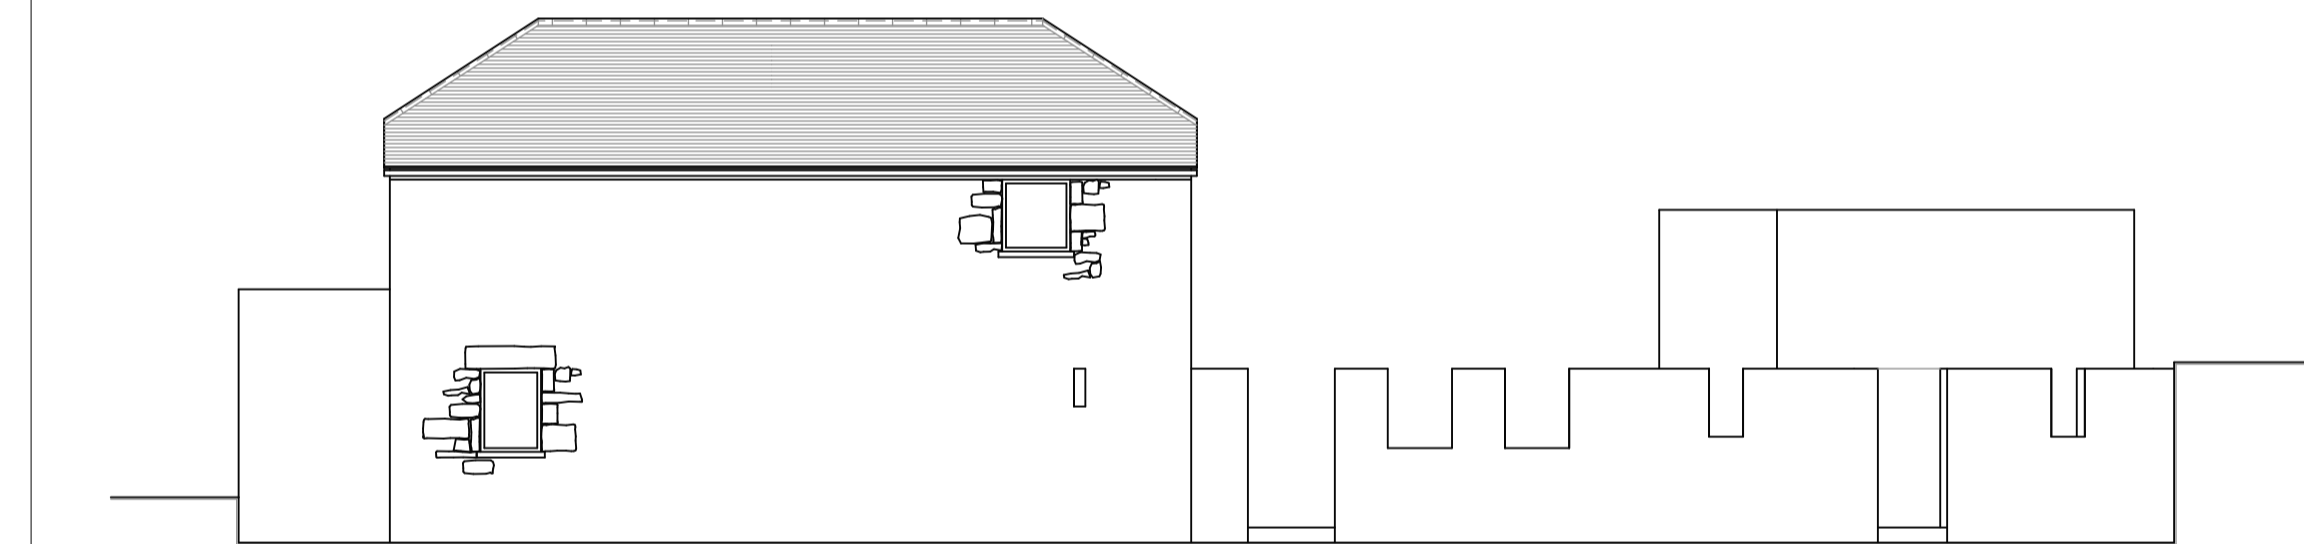


SOUTH WEST ELEVATION

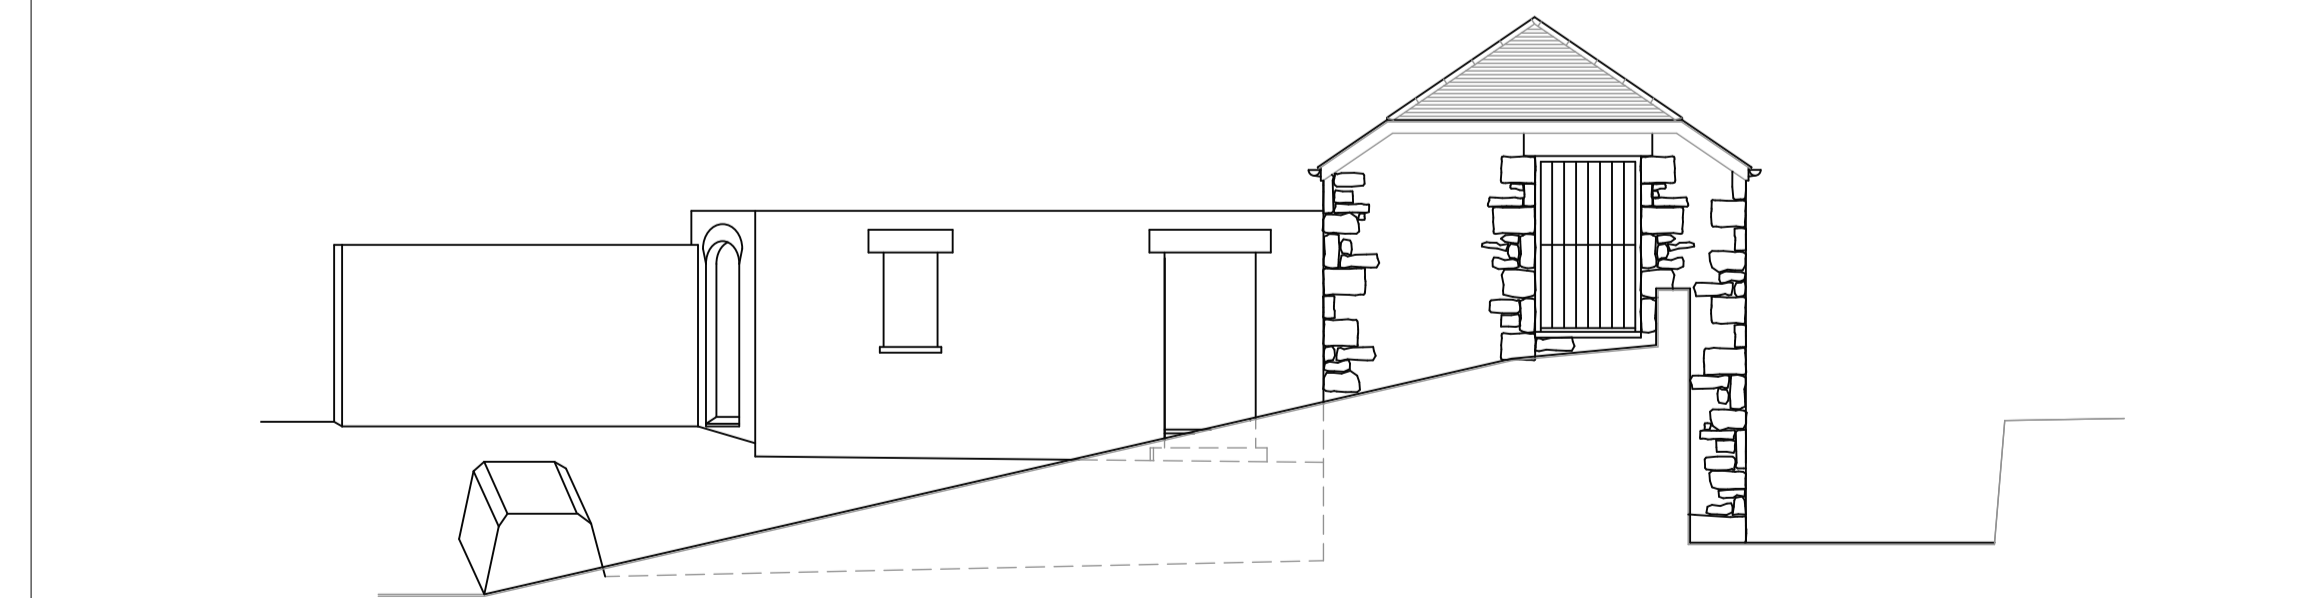

NORTH WEST ELEVATION

Existing Elevations  
1:100

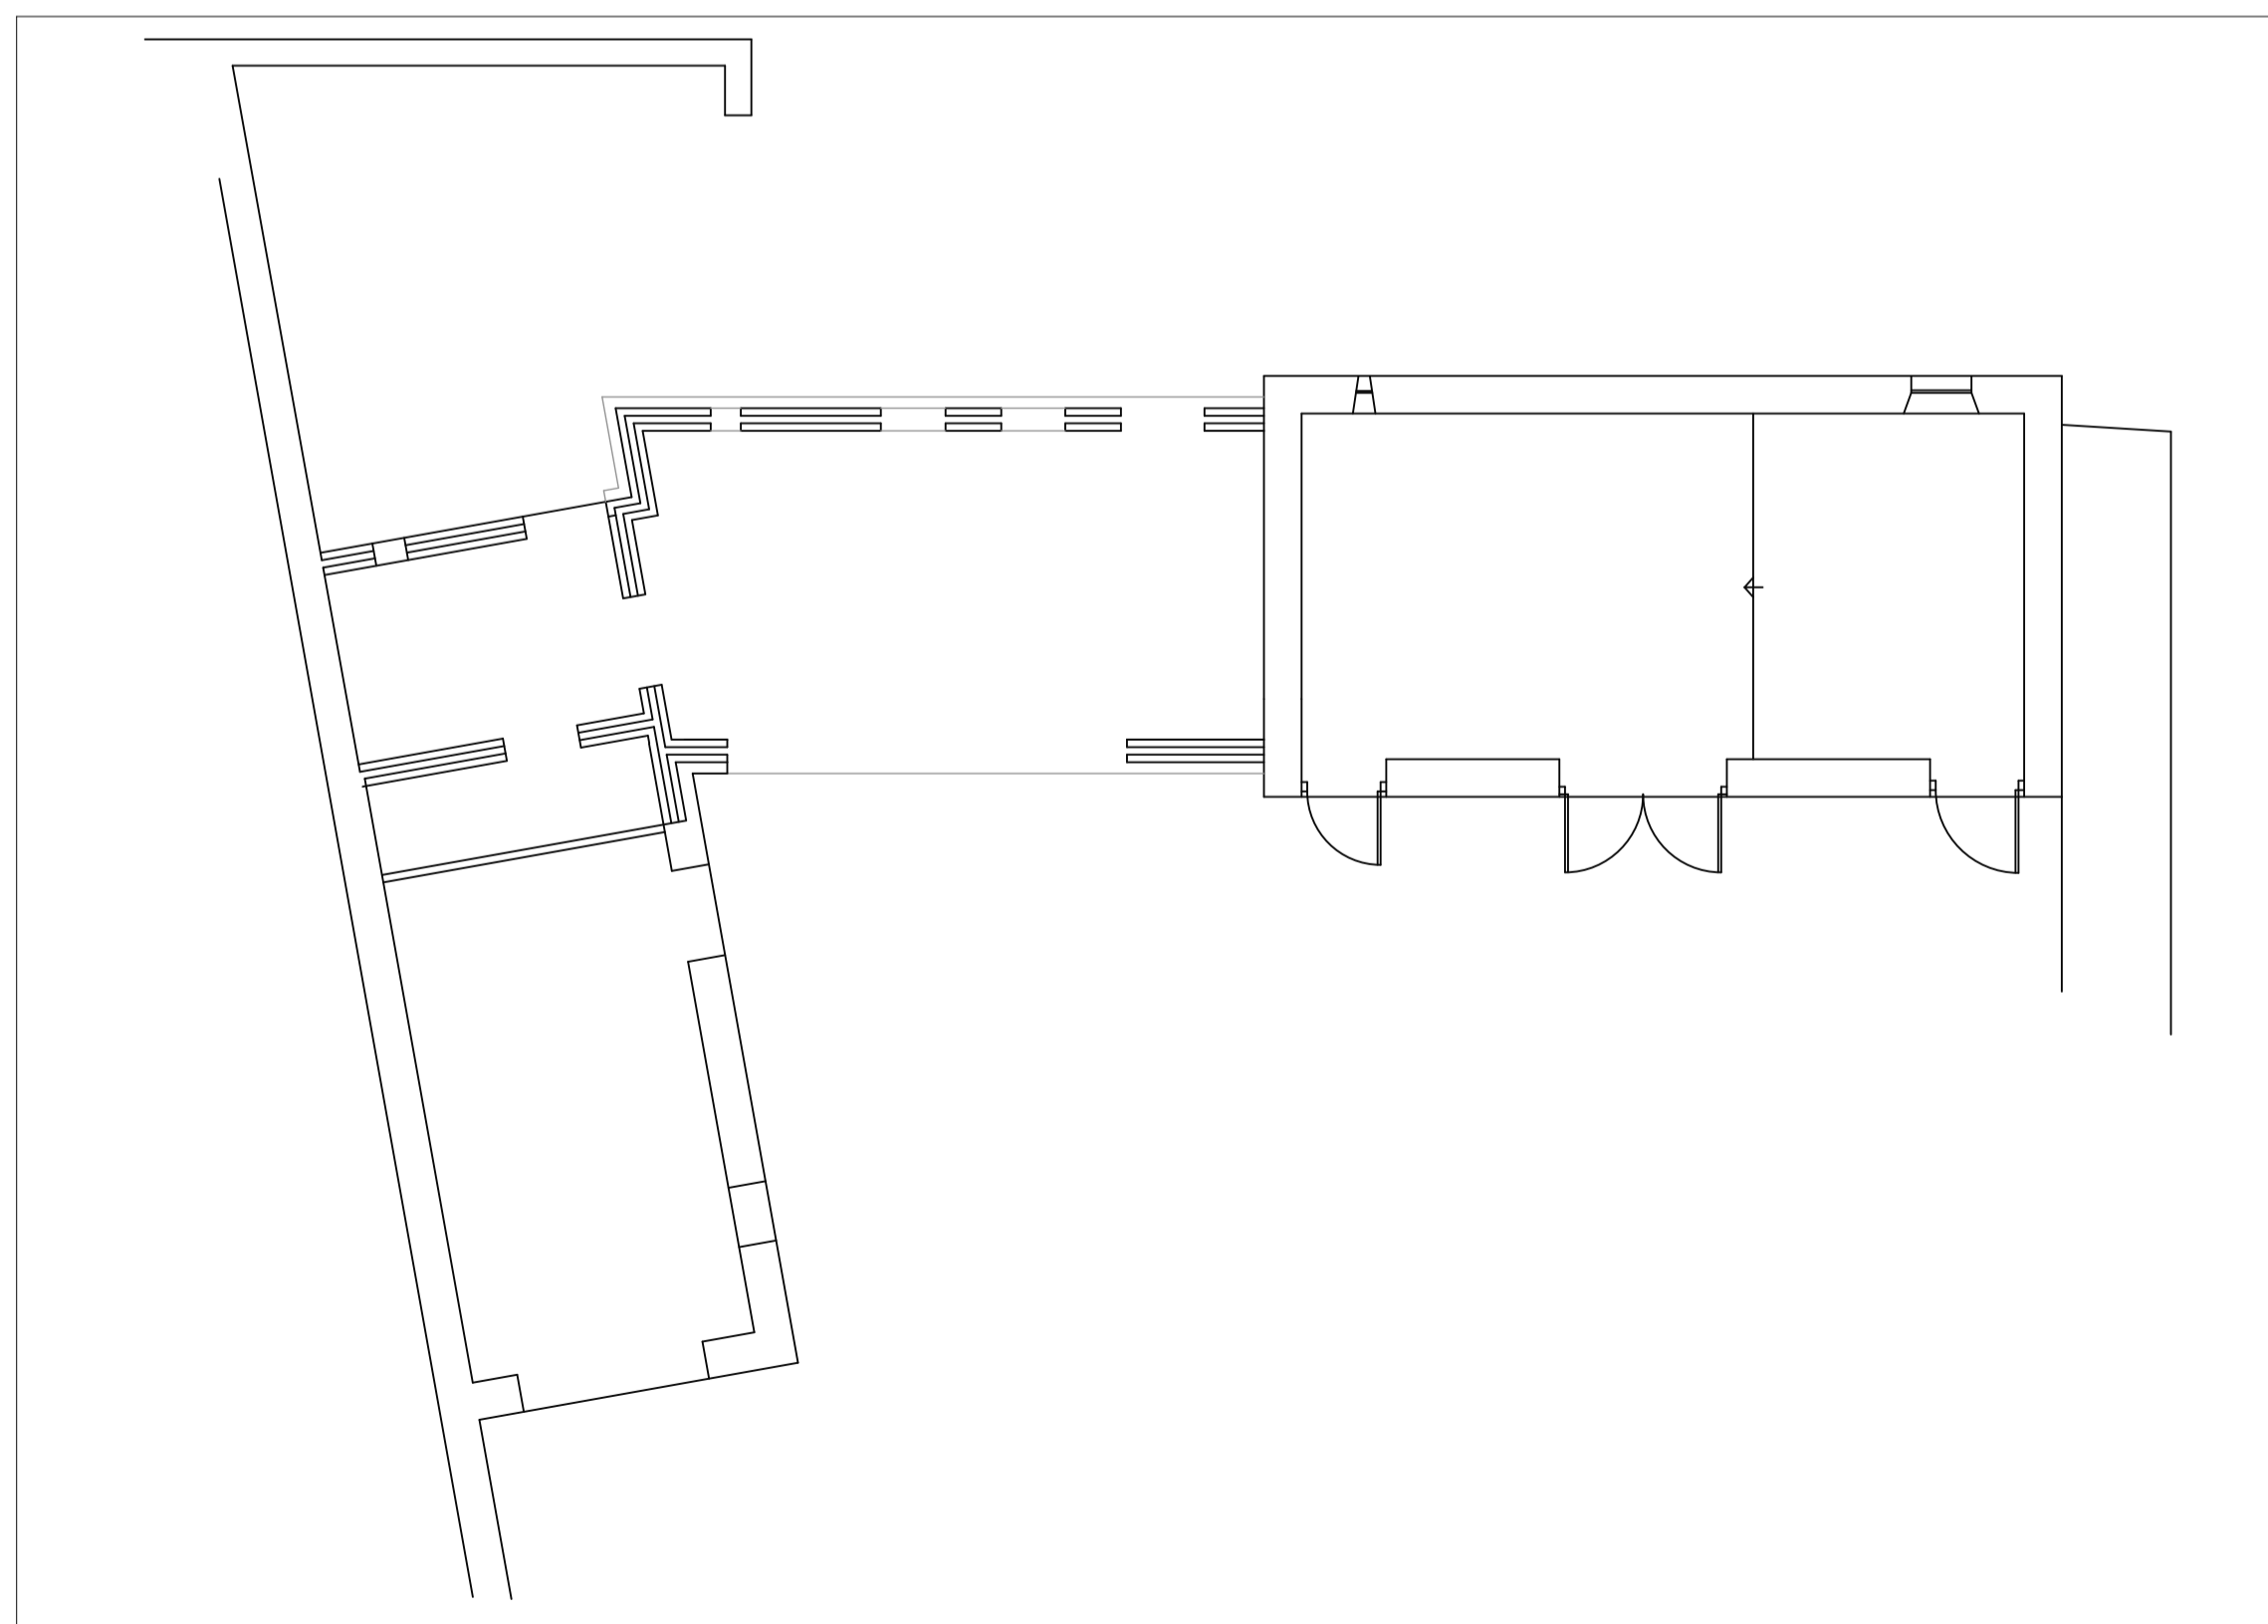

Ground Floor Plan  
1:100

Notes:

- 1 Do not scale off this drawing for construction purposes. We advise not to scale at all as discrepancies can be caused during printing, photocopying etc.
- 2 All dimensions and levels to be checked on site by the contractor before commencement of work and discrepancies reported to R.A Design.
- 3 No responsibility can be accepted for errors arising on site due to unauthorised variations from the drawings.
- 4 This drawing is the copyright of R.A. Design Ltd and may not be reproduced without licence.
- 5 **CDM**  
The CDM Regulations 2015 have been considered during the preparation of these drawings. Before commencement works on site please ask to see a copy of the potential site hazards from the contractor or refer to the Health and Safety file.

Revisions

Date

Title

Conversion & Extension of Barns  
to form Dwelling @ The Old Vicarage  
St Erth

Scale & paper size

1:100 @ A1


Date

Sept 2021

Client

Mr Thomas

Scales

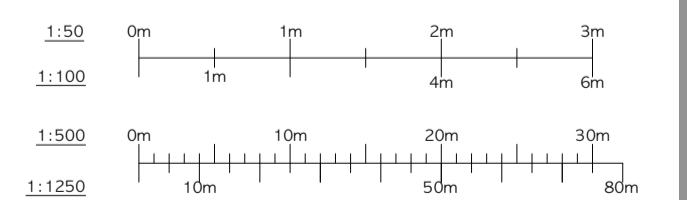

Existing Floor Plans

2009/04