

Project name
Eden House
 Alterations and Extension



Date	Drawn by	Scale
October 2021	JC	1:1250@A3

Job no	Drawing no	Rev
1379	EP00	

For
Claire & Scott Birch

Drawing title
Location Plan

Discrepancies, ambiguities and/or omissions between this drawing and information given elsewhere must be reported to the architect before proceeding.
 This drawing is copyright.
 Dimensions must be checked on site.
 Do not scale off dimensions from this drawing.

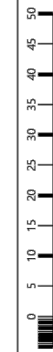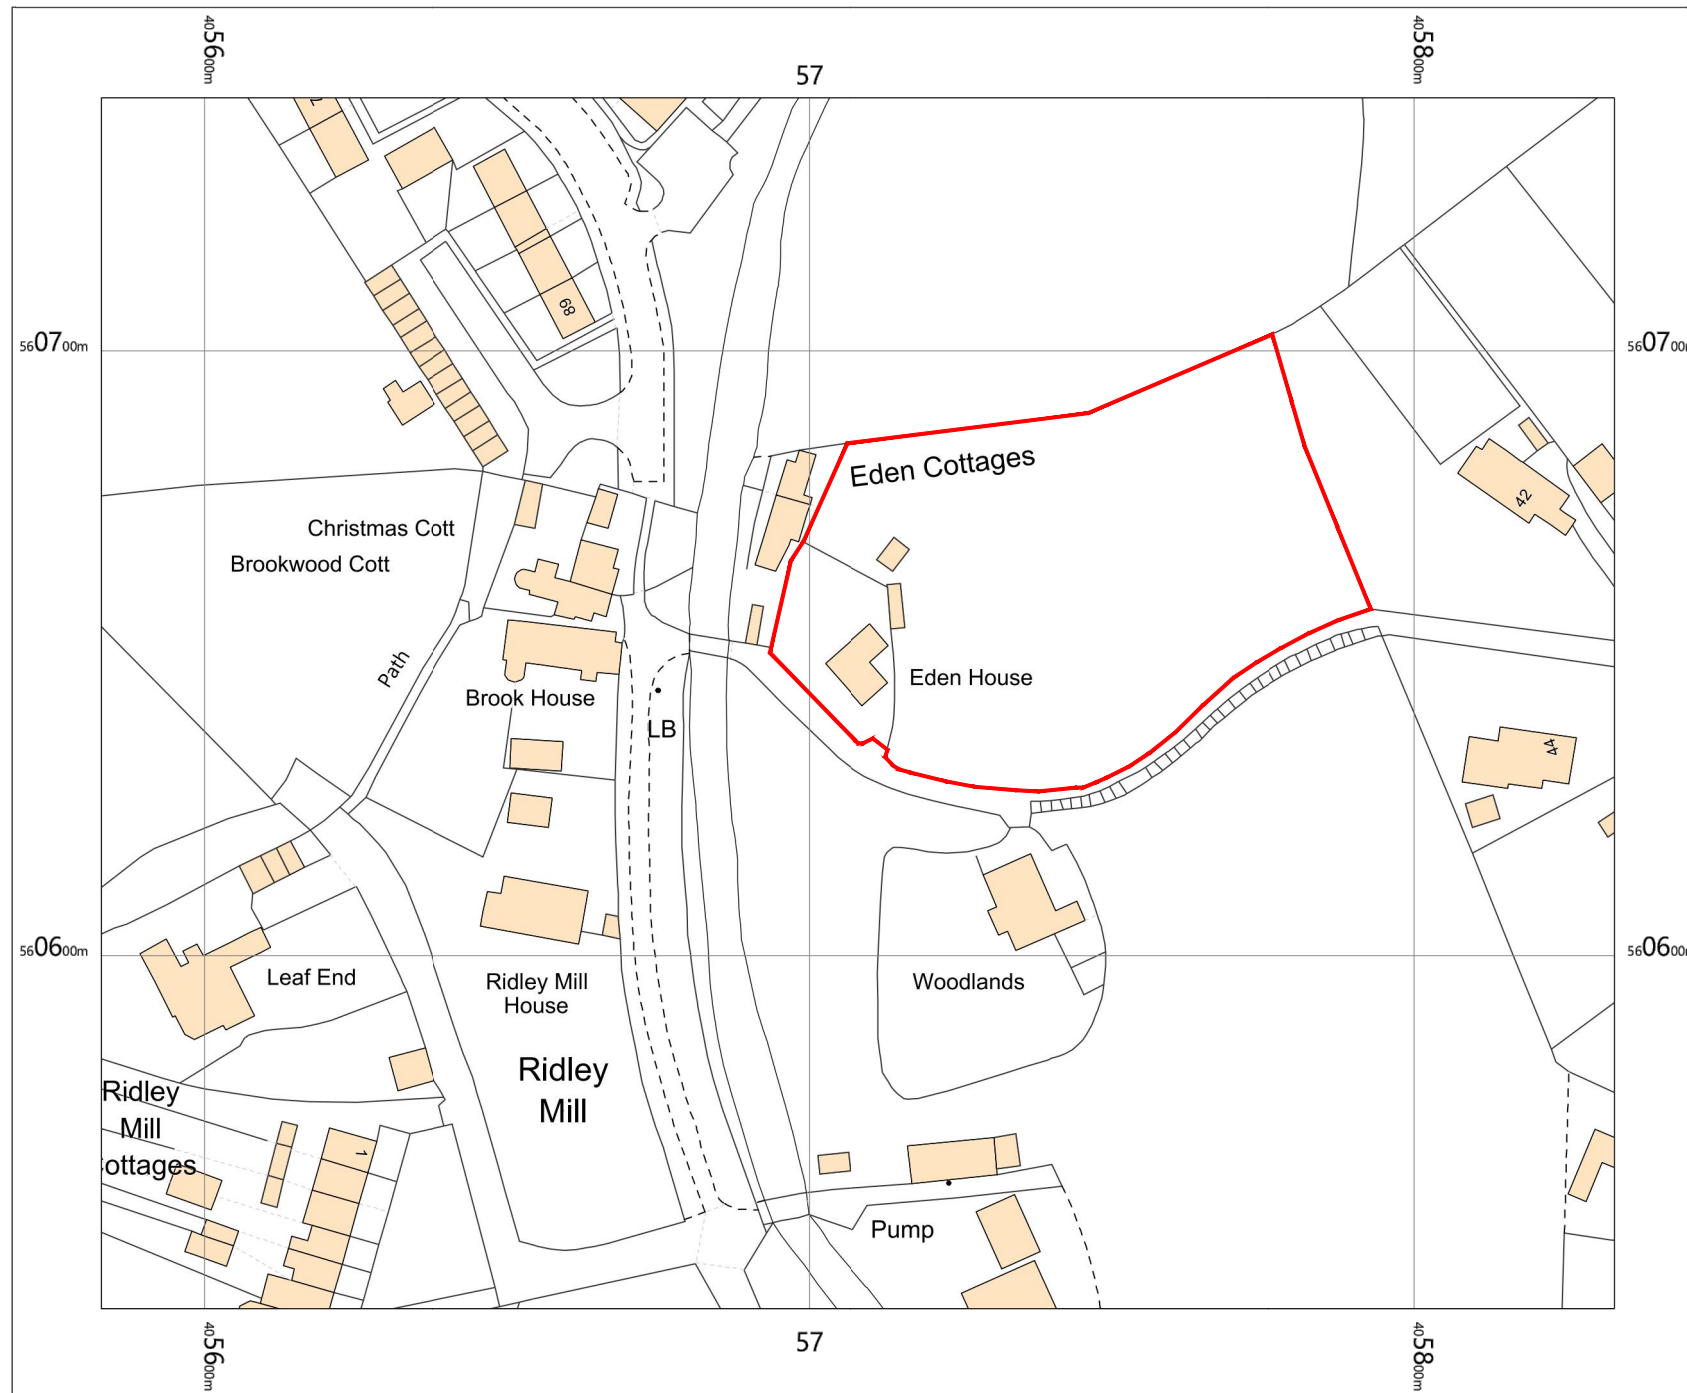

OS MasterMap 1250/2500/10000
 scale
 Wednesday, May 26, 2021, ID:
 BW1-00965386
 maps.blackwell.co.uk

1:1250 scale print at A4, Centre:
 405708 E, 560642 N

©Crown Copyright Ordnance
 Survey. Licence no. 100041041



BLACKWELL'S
MAPPING SERVICES
 PERSONAL & PROFESSIONAL MAPPING
 www.blackwellmapping.co.uk

TEL: 0800 151 2612
 maps@blackwell.co.uk