


LOCATION PLAN 1:2500



BLOCK PLAN 1:500

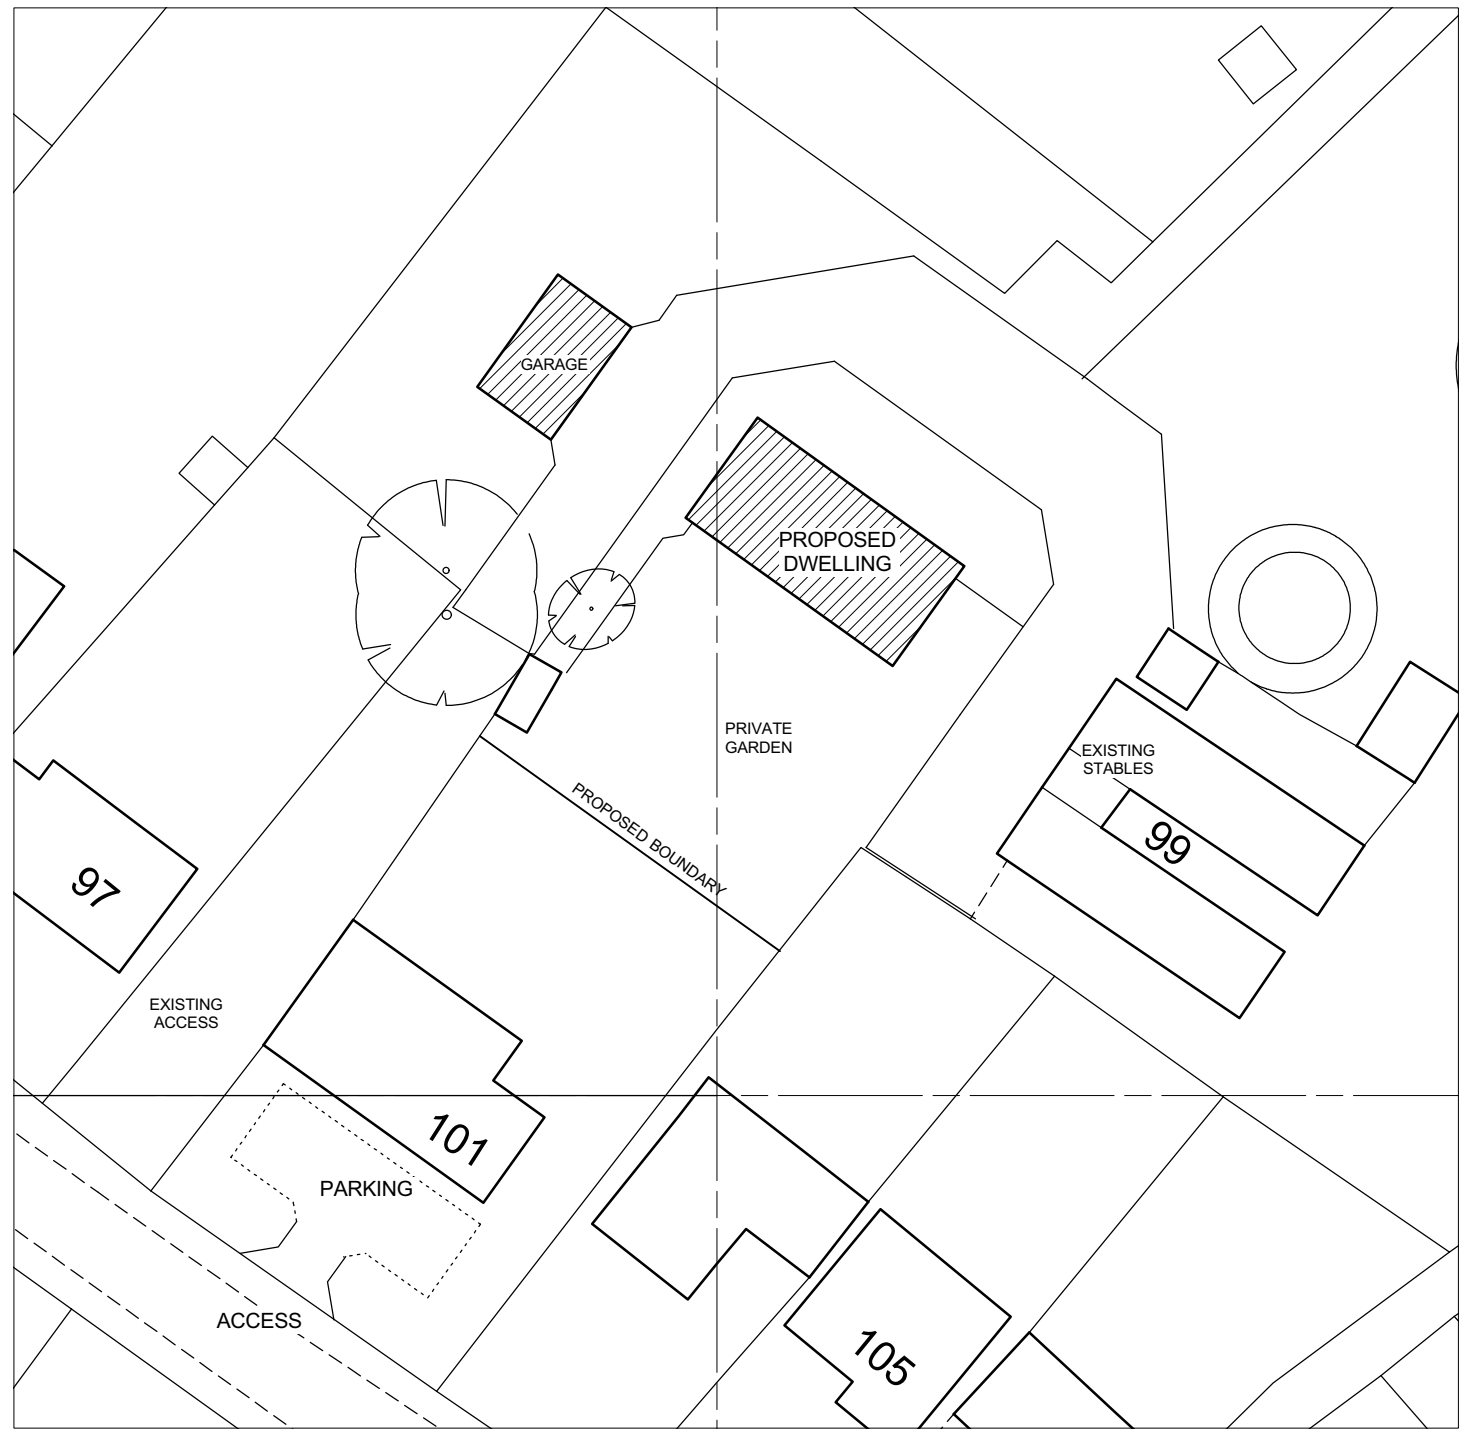