


Neighbour Notification

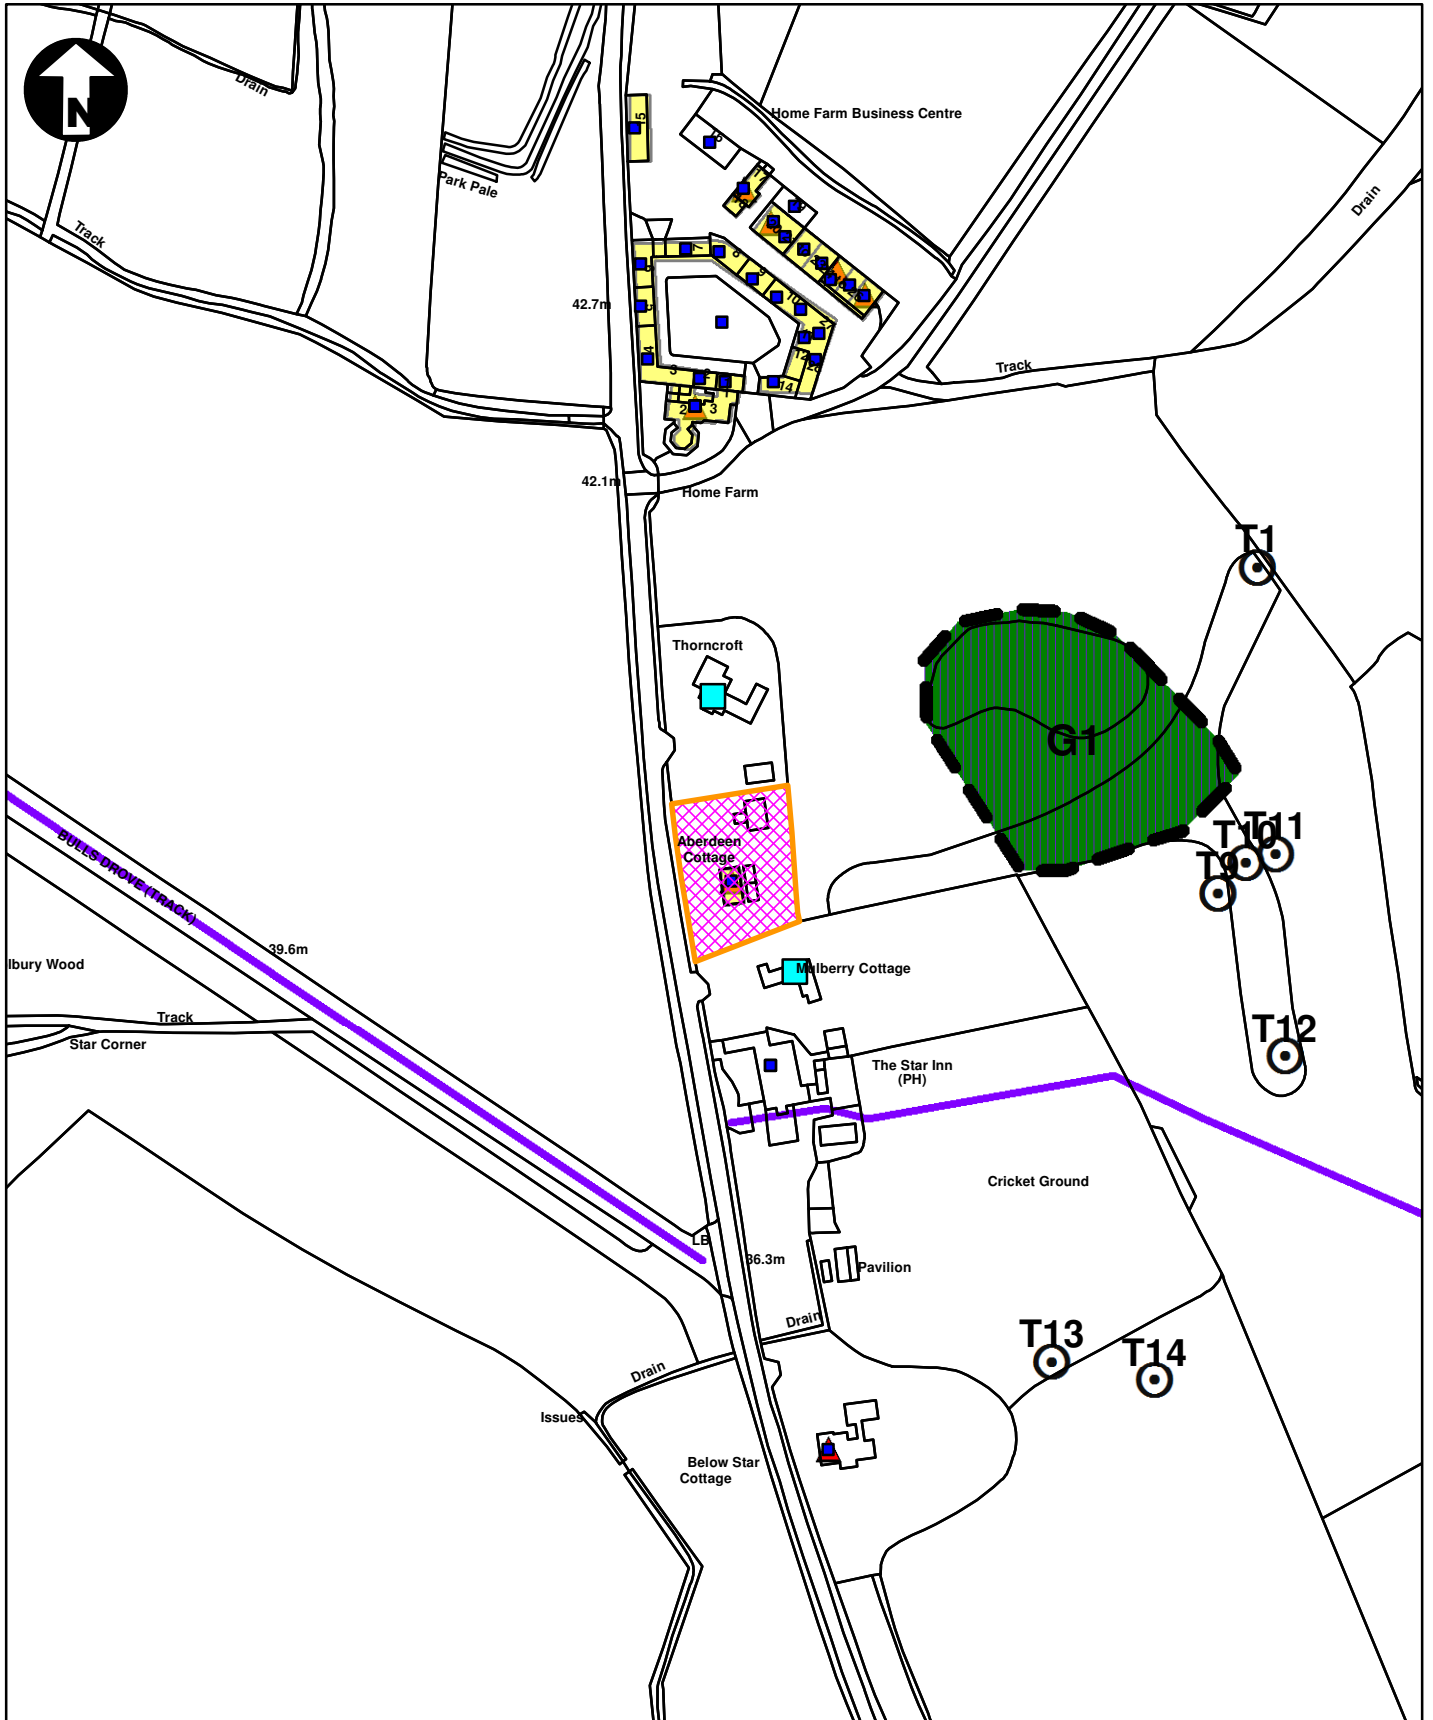

Site Plan

THIS PLOT IS REPRODUCED FROM ORDNANCE SURVEY MATERIAL WITH THE PERMISSION OF ORDNANCE SURVEY ON BEHALF OF THE CONTROLLER OF HER MAJESTY'S STATIONERY OFFICE © CROWN COPYRIGHT. UNAUTHORISED REPRODUCTION INFRINGES CROWN COPYRIGHT AND MAY LEAD TO PROSECUTION OR CIVIL PROCEEDINGS.

TEST VALLEY BOROUGH COUNCIL LICENCE No. 100024295 2014

Test Valley 
Borough Council

PLANNING AND BUILDING SERVICE
BEECH HURST WEYHILL ROAD
ANDOVER HAMPSHIRE SP10 3AJ
TEL: 01264 368000 FAX: 01264368199