


Ordnance Survey, (c) Crown Copyright 2022. All rights reserved. Licence number 100022432

Location Plan

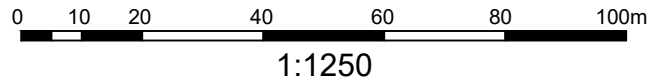

ASW Architectural Services

www.aswarchitectural.co.uk info@aswarchitectural.co.uk
tel: 07311 626 052

ASW Architectural Services is a trading name of Ask 4 Eco Limited. Company Registration No. 07477465 England & Wales

Project **Single Storey Side Extension**

Client **Mr and Mrs Bellamy**

Address **3 North Fen Road,
Hepringham,
Sleaford. NG34 0RR**

Drawing **Site Location Plan**

Scale 1:1250 @ A4 Date Nov 2022

Drawing No. 2209 / 01 Revision