



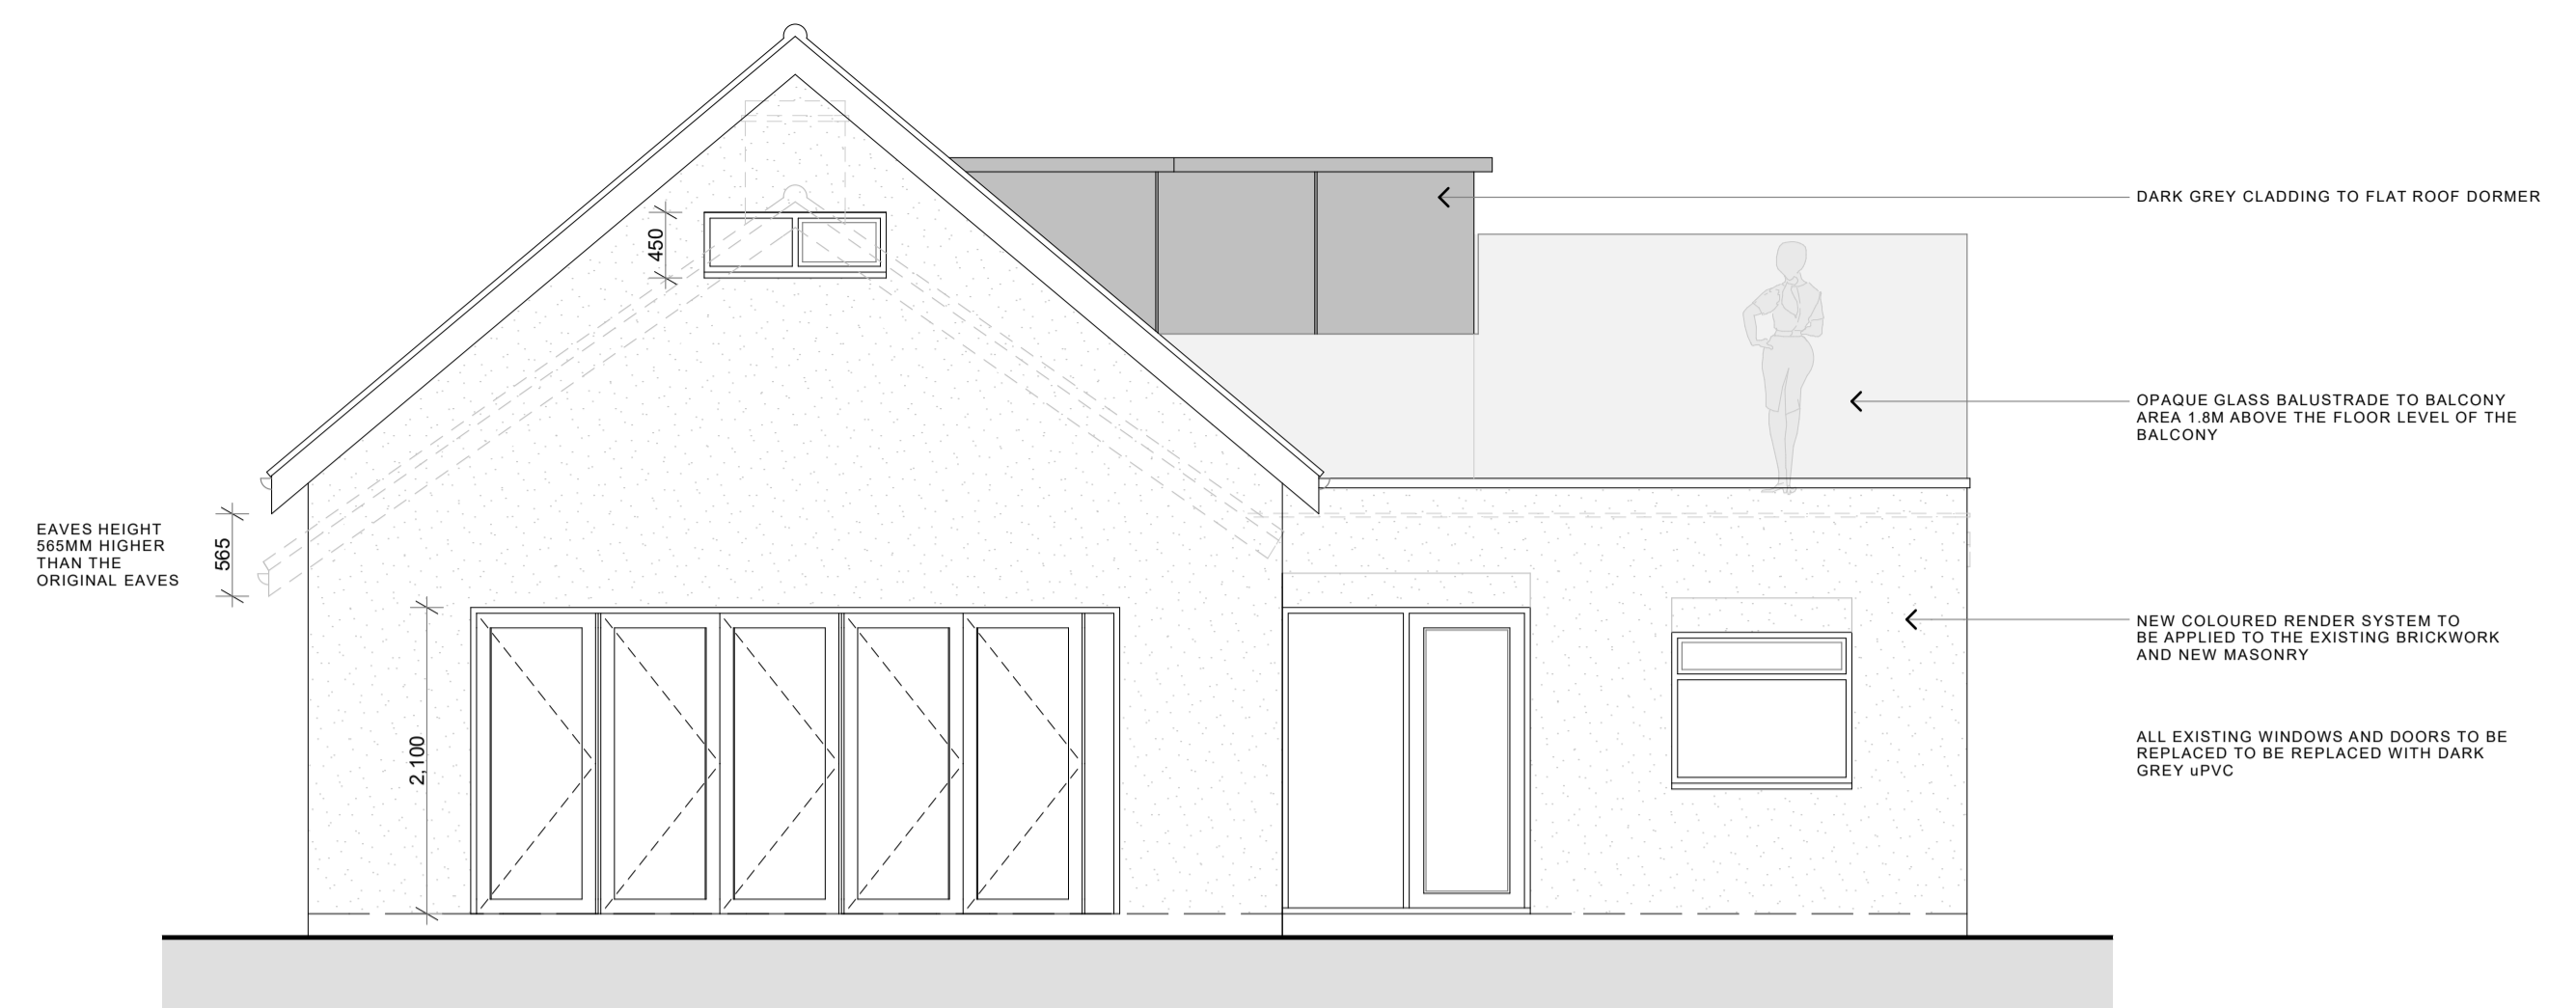


PROPOSED FRONT (SOUTH) ELEVATION

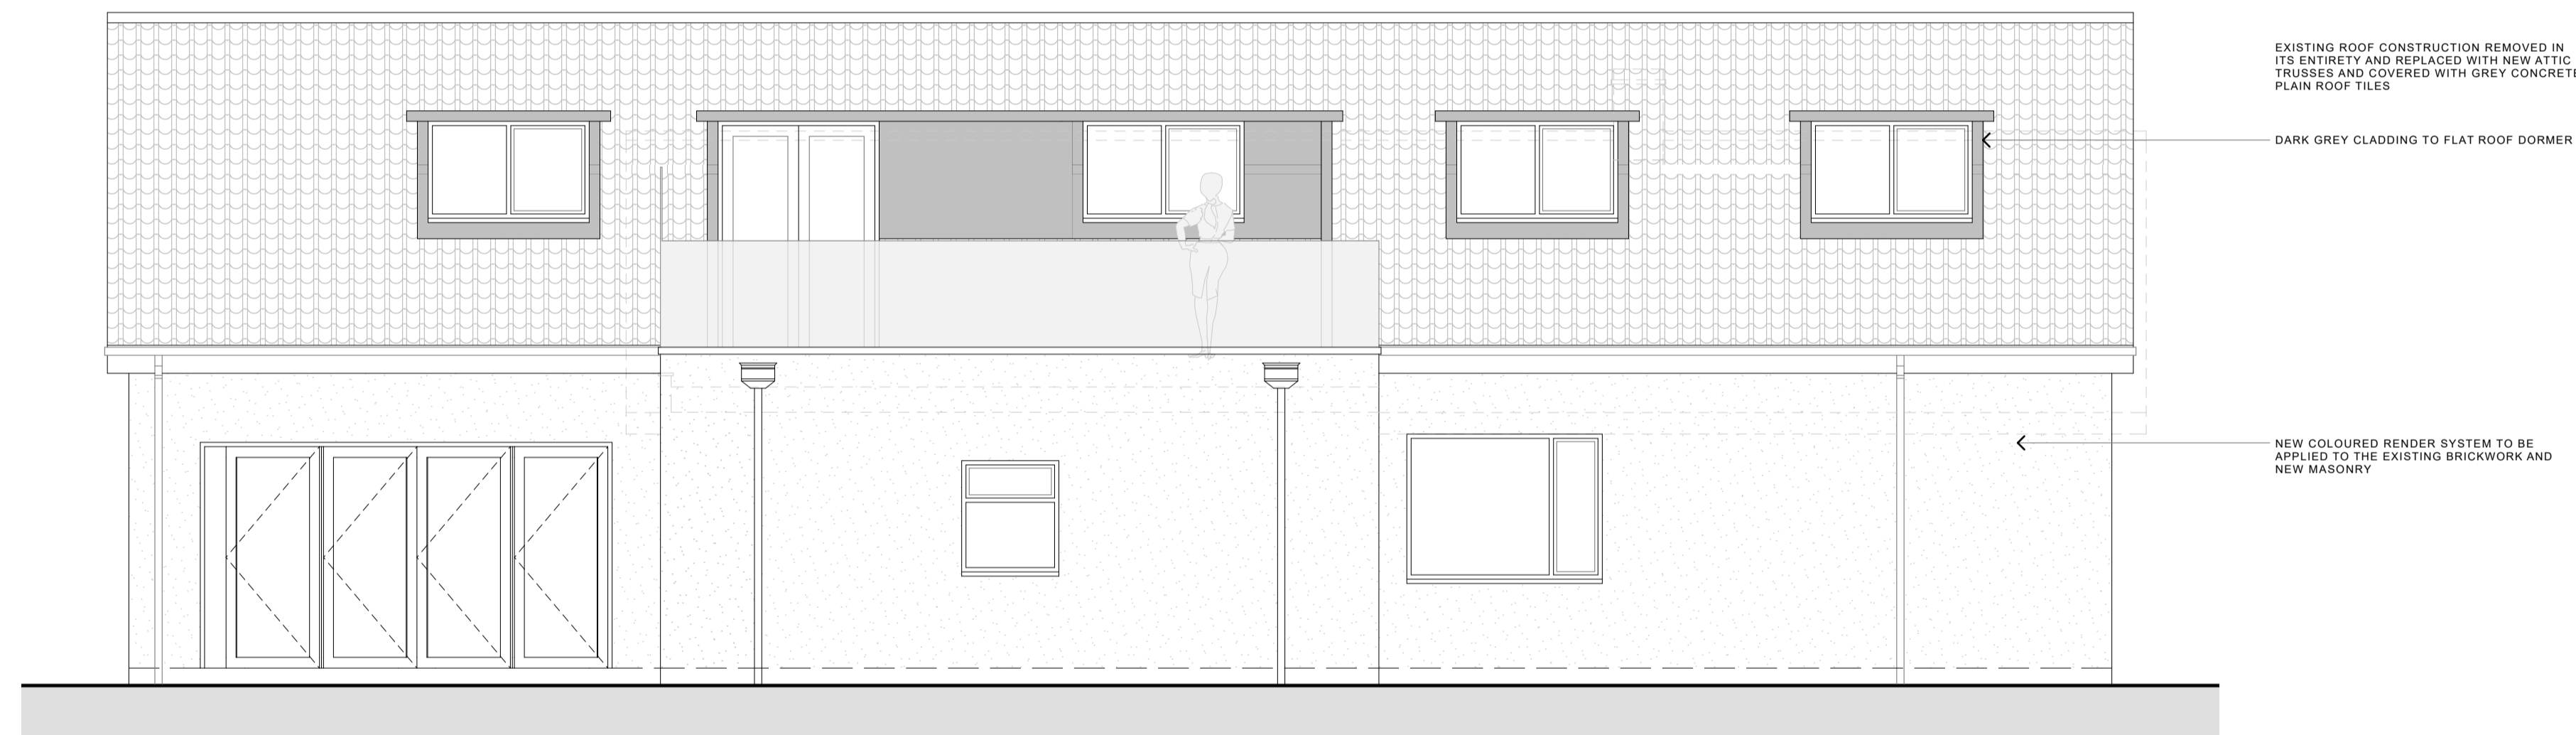


PROPOSED REAR (NORTH) ELEVATION



PROPOSED SIDE (WEST) ELEVATION

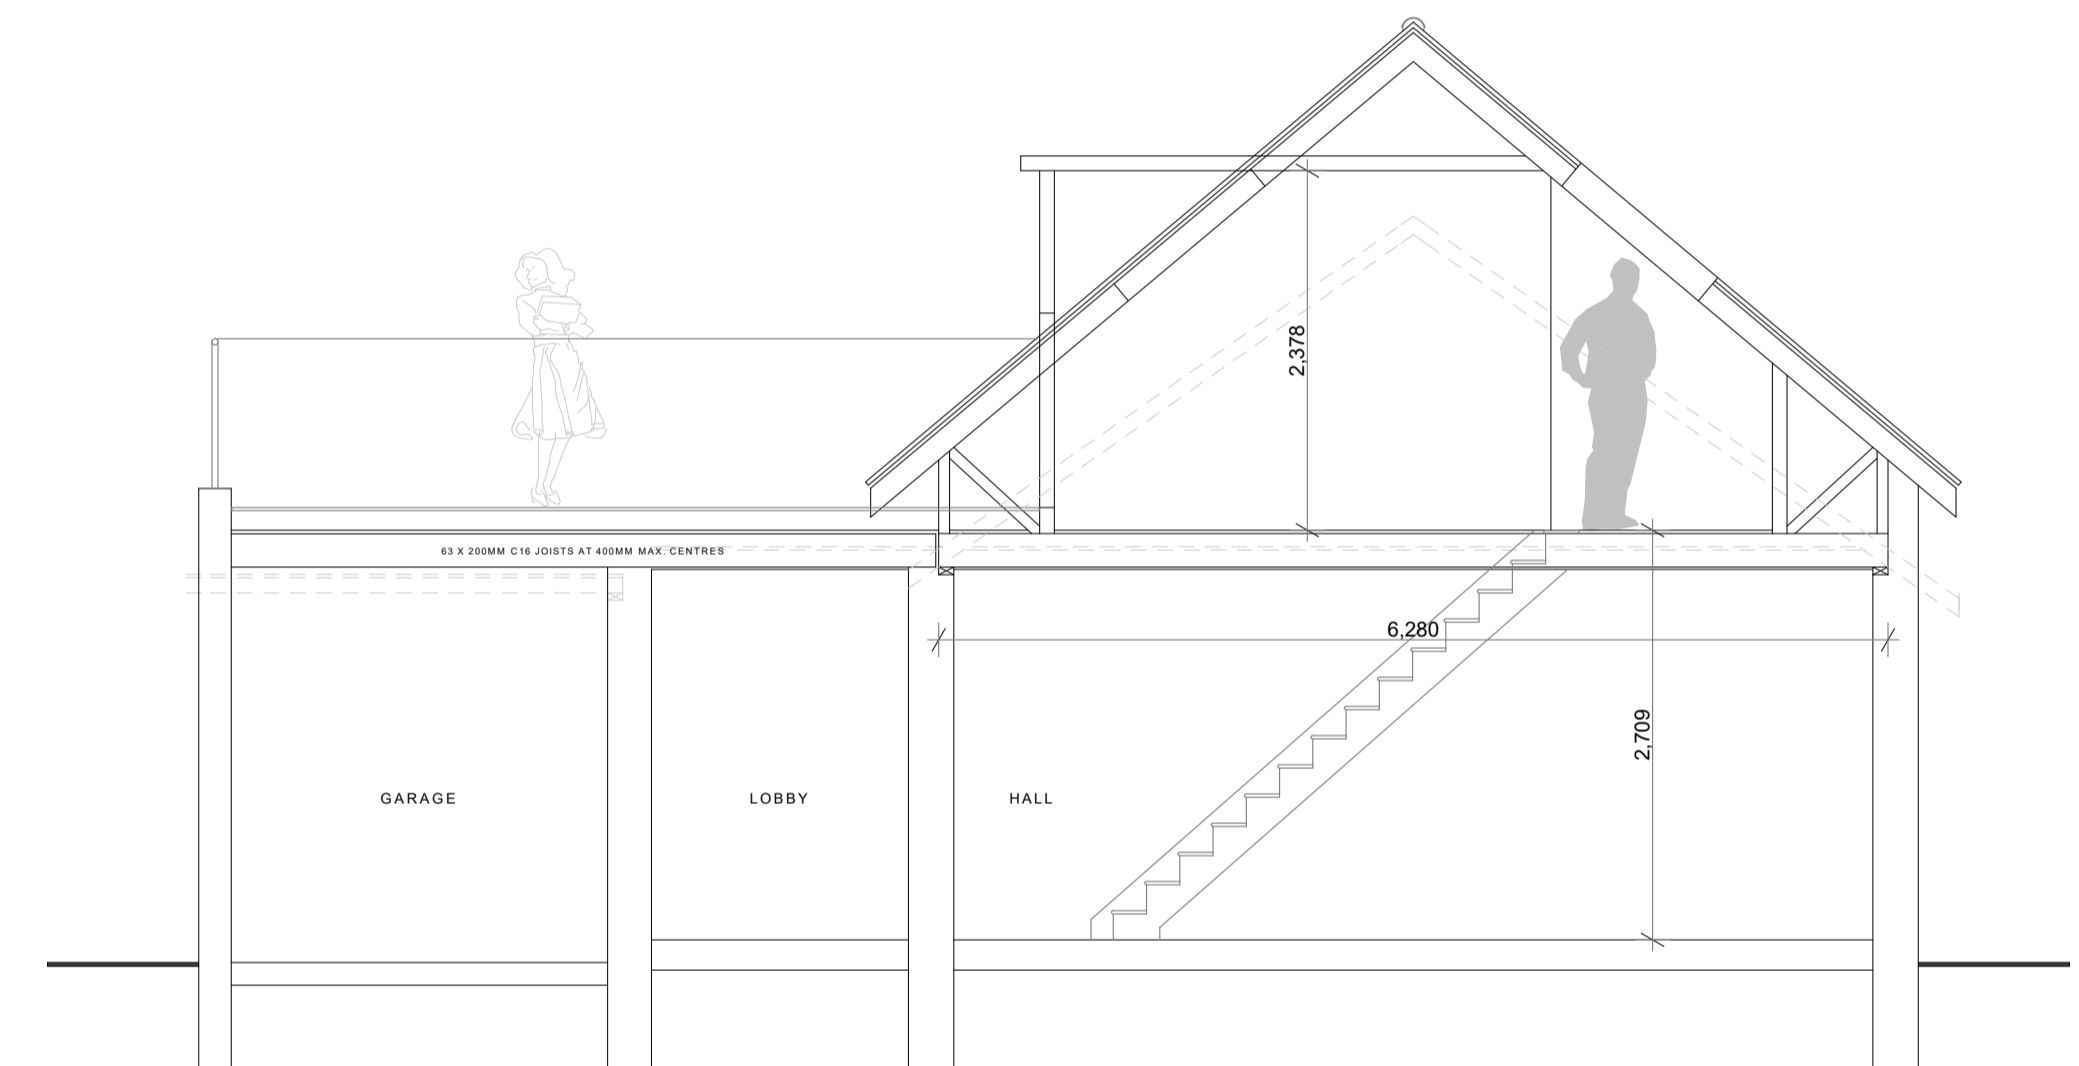

PROPOSED INDICATIVE SECTION

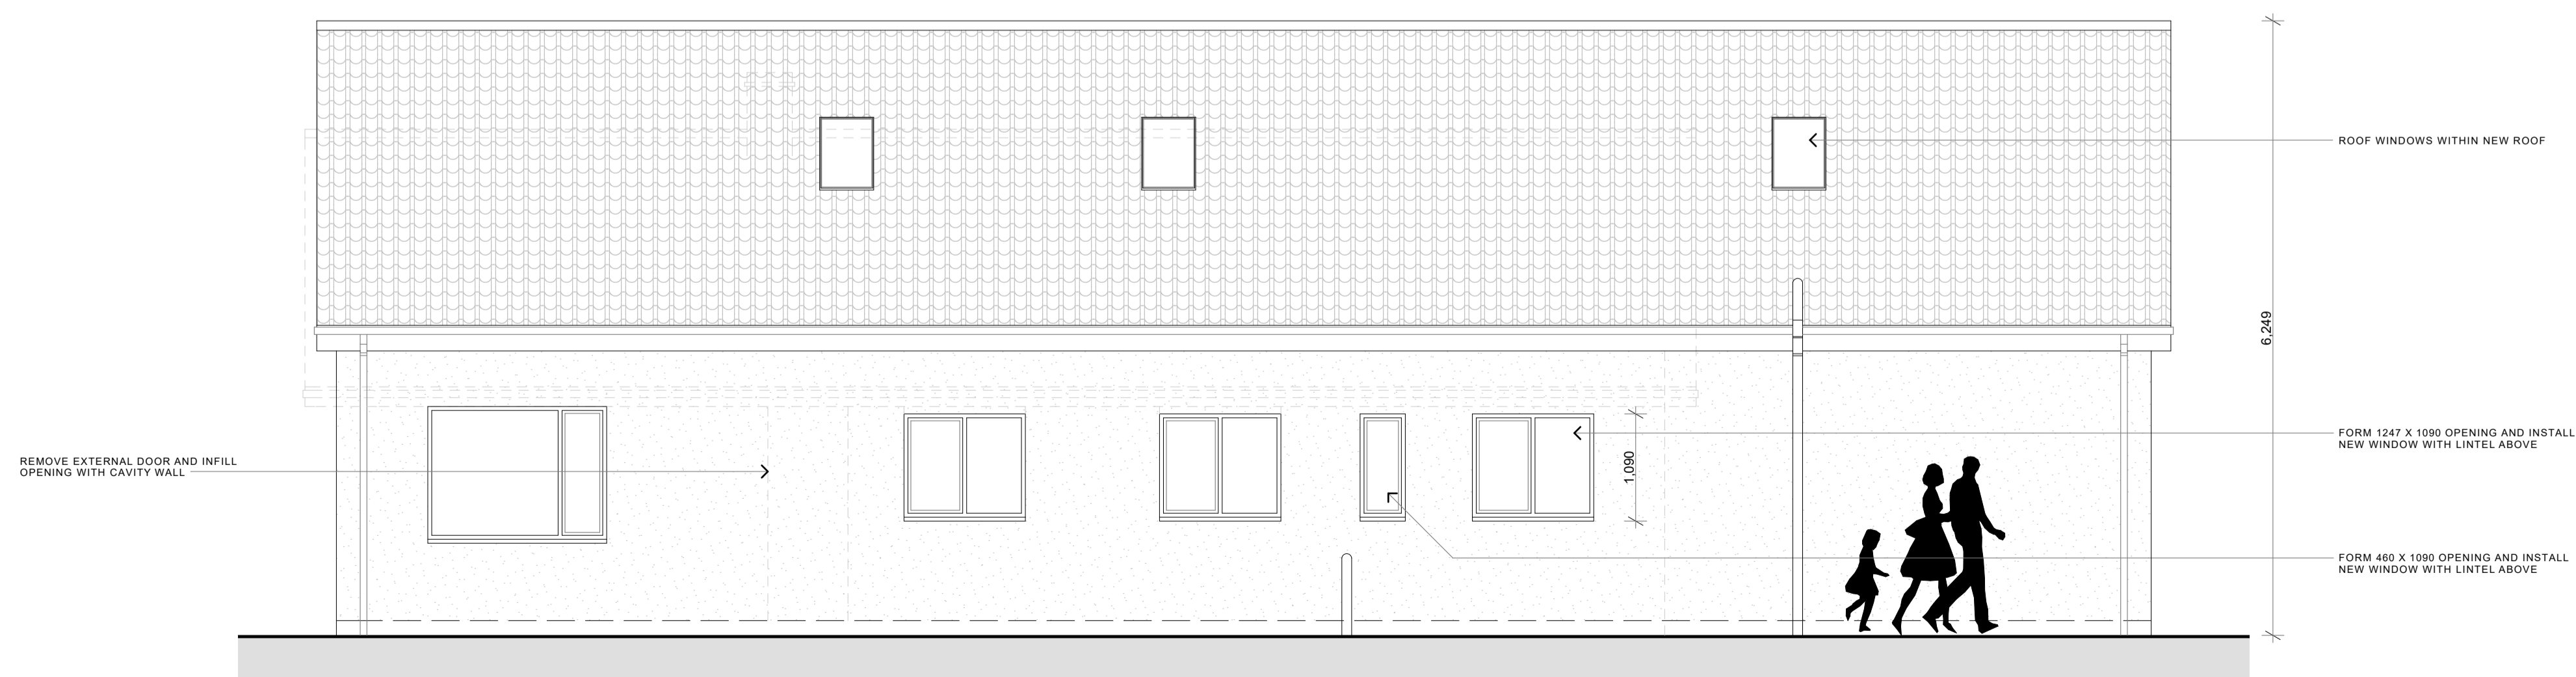

PROPOSED SIDE (EAST) ELEVATION

REVISION	DESCRIPTION	DATE
----------	-------------	------

**LINCOLNSHIRE ARCHITECTURAL DESIGN**  
ARCHITECTURAL DRAWING SERVICES

Lincolnshire Architectural Design 44 Orchid Road Lincoln LN5 9XD  
T. 07748 636911 T. 07714 766601 E. lincarchdesign@gmail.com

CLIENT  
**Mr. Lewis Sims**

PROJECT  
**Proposed First Floor & Rear Extensions at 29 Vauxhall Road, Bracebridge Heath, Lincoln LN4 2QQ**

DRAWING  
**Proposed Elevations Drawing**

DRAWING NUMBER 2023/101/03	REVISION	SCALE (at A1) 1:50
		DATE April 2023

DRAWING STATUS  
**PLANNING APPLICATION**