


① SIDE ELEVATION
AS EXISTING

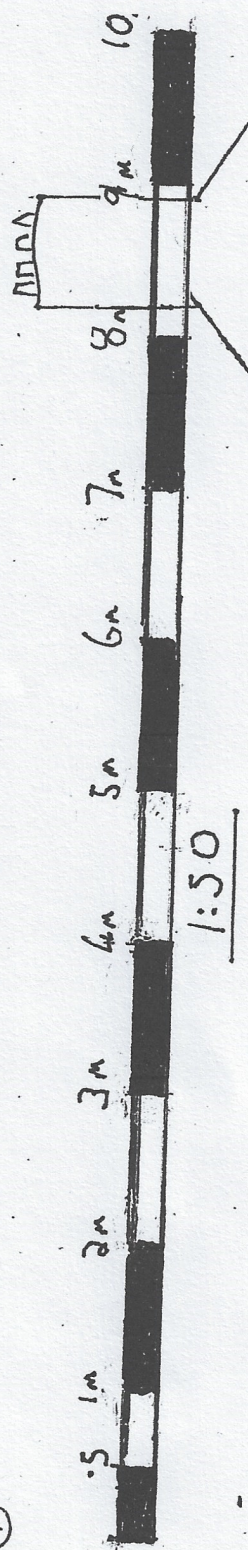

SLATE
ROOF

6 Neasham Road Middleton Saint George

Drawing number 3

Scale 1:50 at A4

Revision 1

Planning requirements added

Side elevation as existing

