
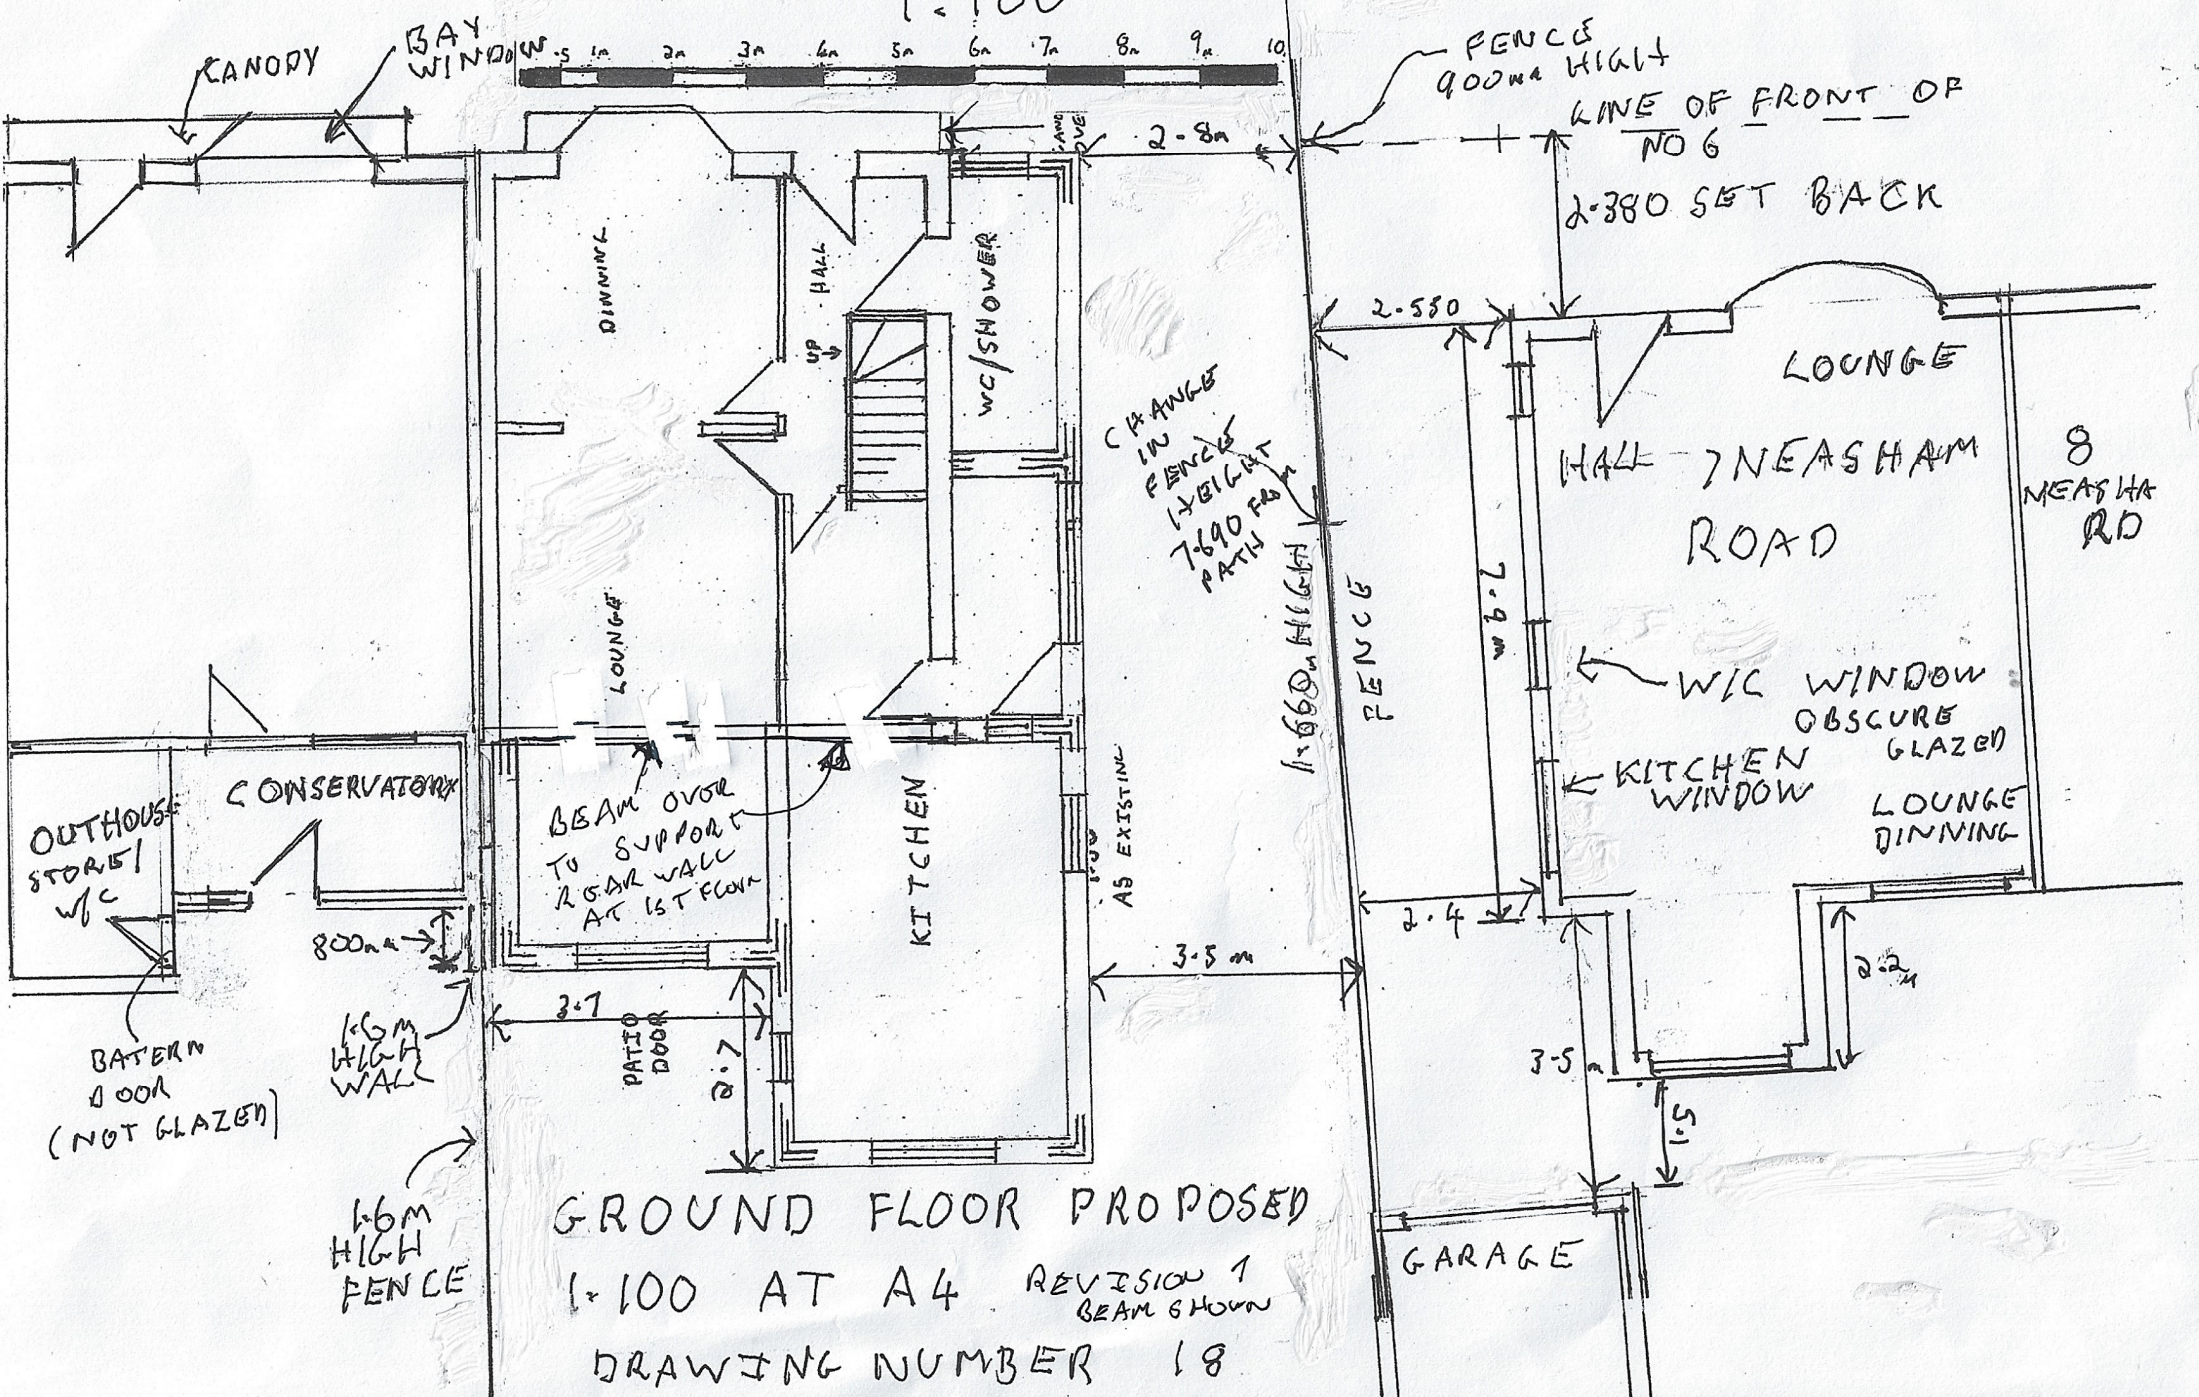


FOOTPATH TO NEASHAM ROAD

1:100

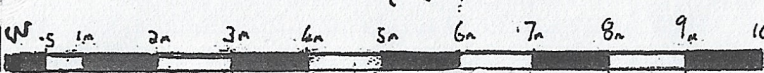

CANOPY

BAY WINDOW

FENCE 900mm HIGH

LINE OF FRONT OF NO 6

2.380 SET BACK

DINING

HALL

WC/SHOWER

CHANGE IN FENCE HEIGHT 7690 FROM PATH

2.550

LOUNGE

HALL - NEASHAM ROAD

8 NEASHAM RD

W/C WINDOW OBSCURE GLAZED

KITCHEN WINDOW

LOUNGE DINNING

OUTHOUSE STORES w/c

CONSERVATORY

BEAM OVER TO SUPPORT REAR WALL AT 1ST FLOOR

KITCHEN

AS EXISTING

FENCE 1.660m HIGH

w 6.7

2.4

3.5 m

3.5

2.2

1.5

BATHROOM DOOR (NOT GLAZED)

1.65m HIGH WALL

3.7

PATIO DOOR

2.7

1.6m HIGH FENCE

GROUND FLOOR PROPOSED

1:100 AT A4 REVISION 1 BEAM SHOWN

DRAWING NUMBER 18

GARAGE