


6 NEASHAM ROAD MIDDLETON
EAST GEORGE SIDE ELEVATION (NORTH)
DRAWING NUMBER 26 AS PROPOSED

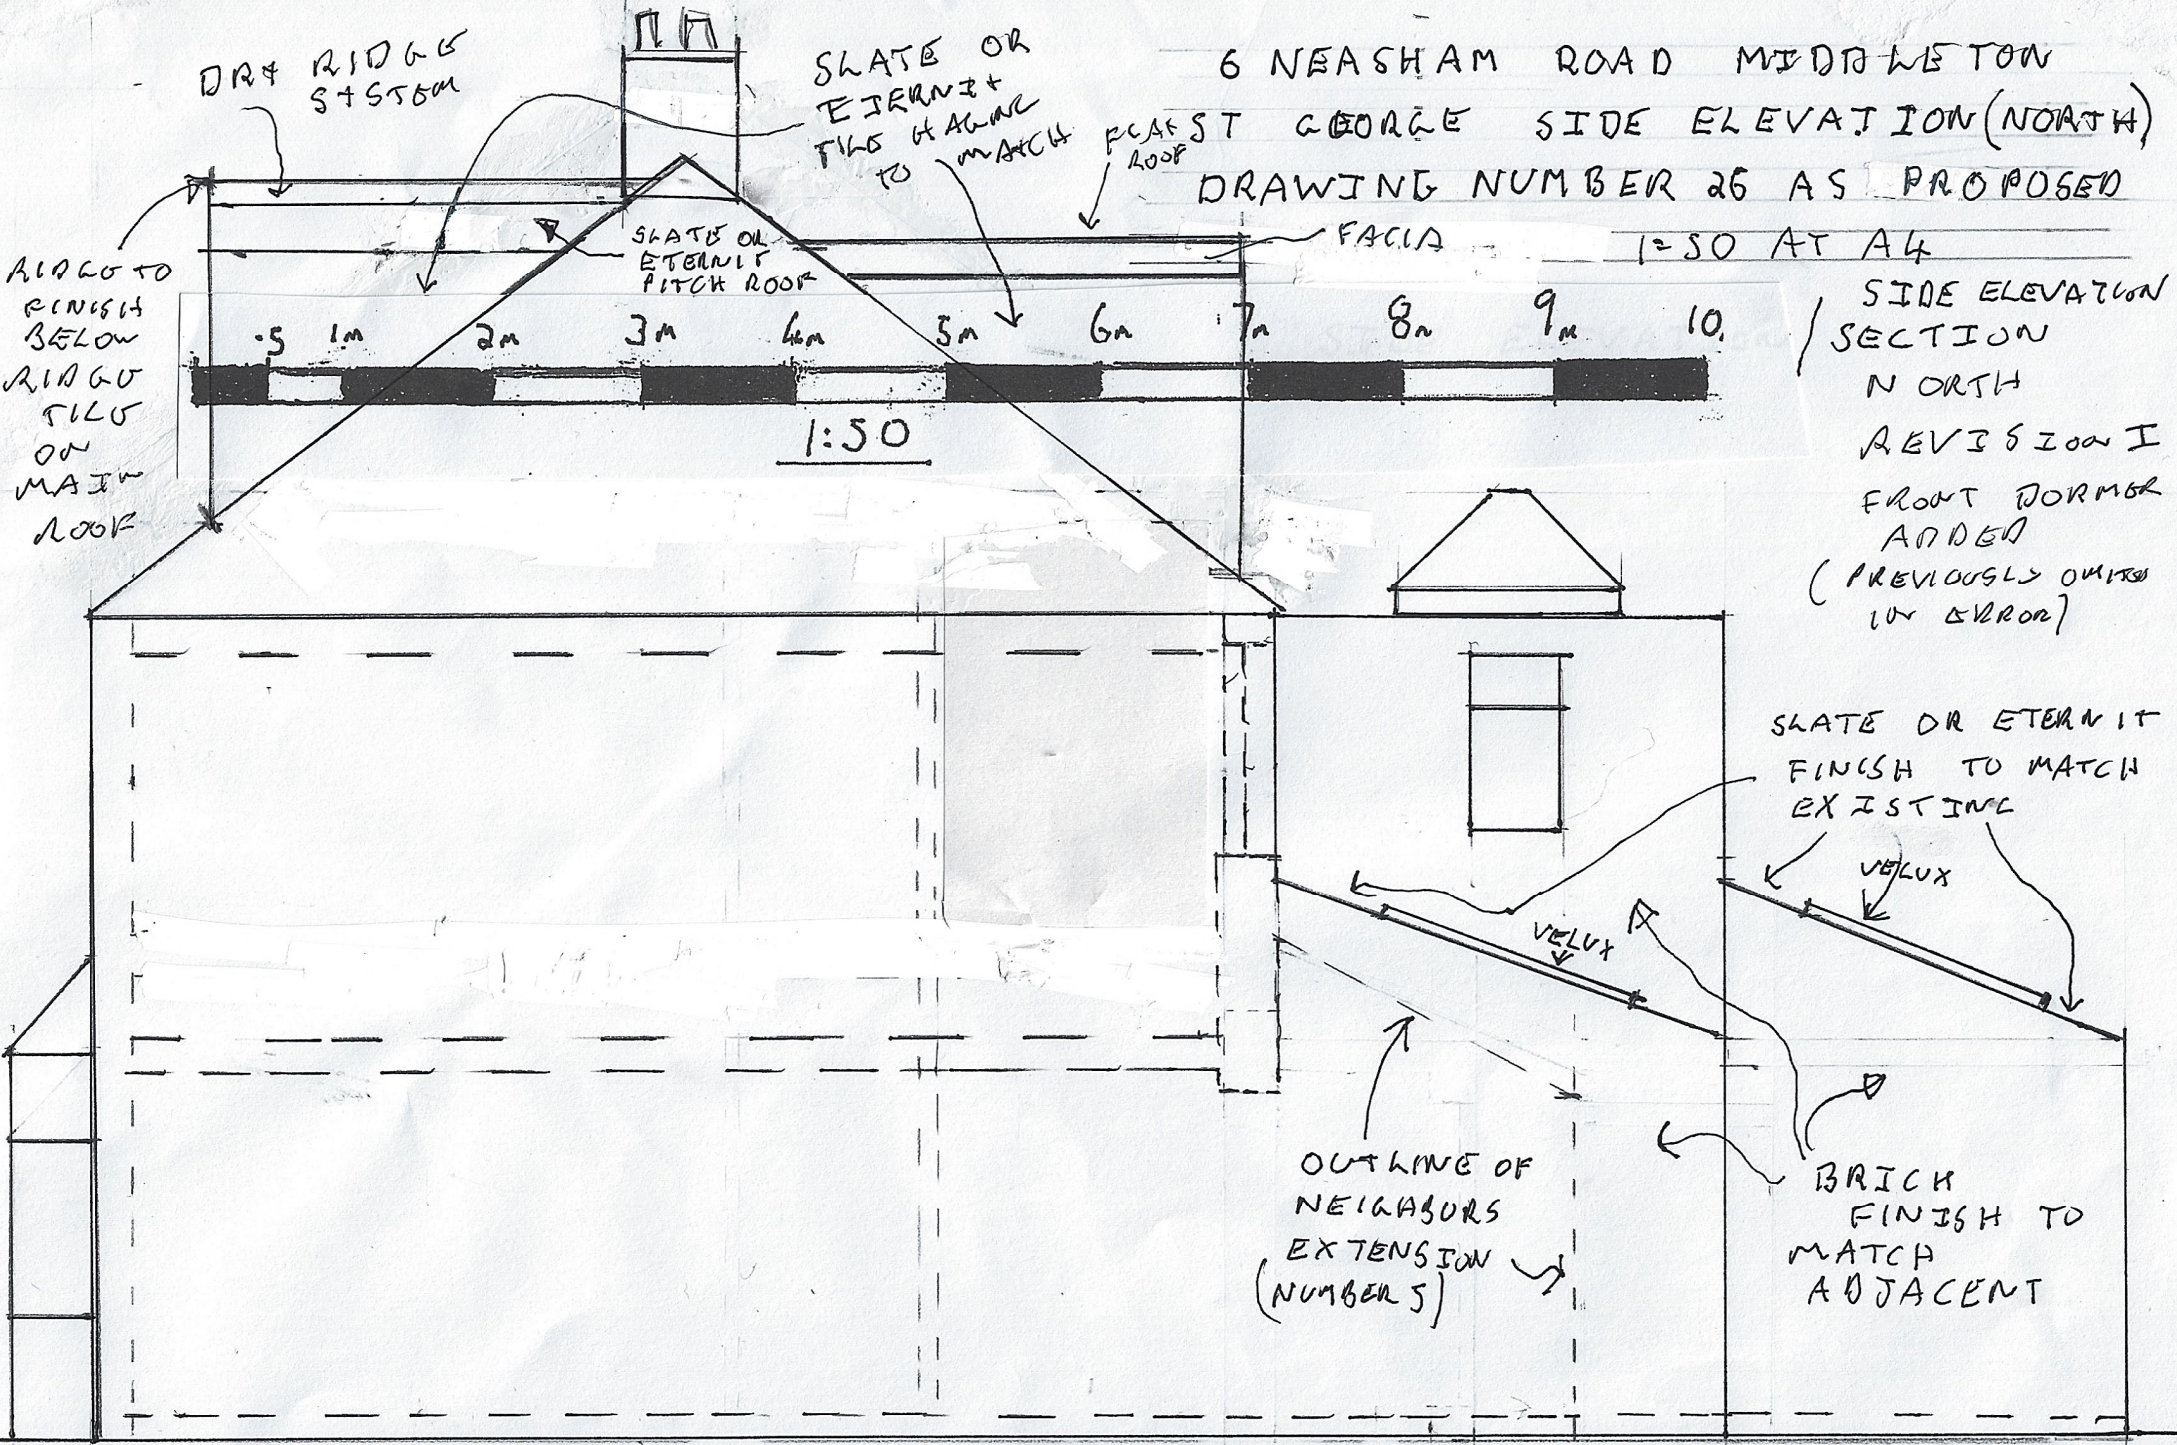

ALSO TO FINISH BELOW RIDGE TILES ON MAIN ROOF

1:50

1:50 AT A4

SIDE ELEVATION SECTION NORTH
REVISION I
FRONT DORMER ADDED
(PREVIOUSLY OMITTED IN ERROR)

SHALE OR ETERNIT FINISH TO MATCH EXISTING

VELUX

VELUX

OUTLINE OF NEIGHBORS EXTENSION (NUMBER 5)

BRICK FINISH TO MATCH ADJACENT