


FOOTPATH TO NEASHAM ROAD

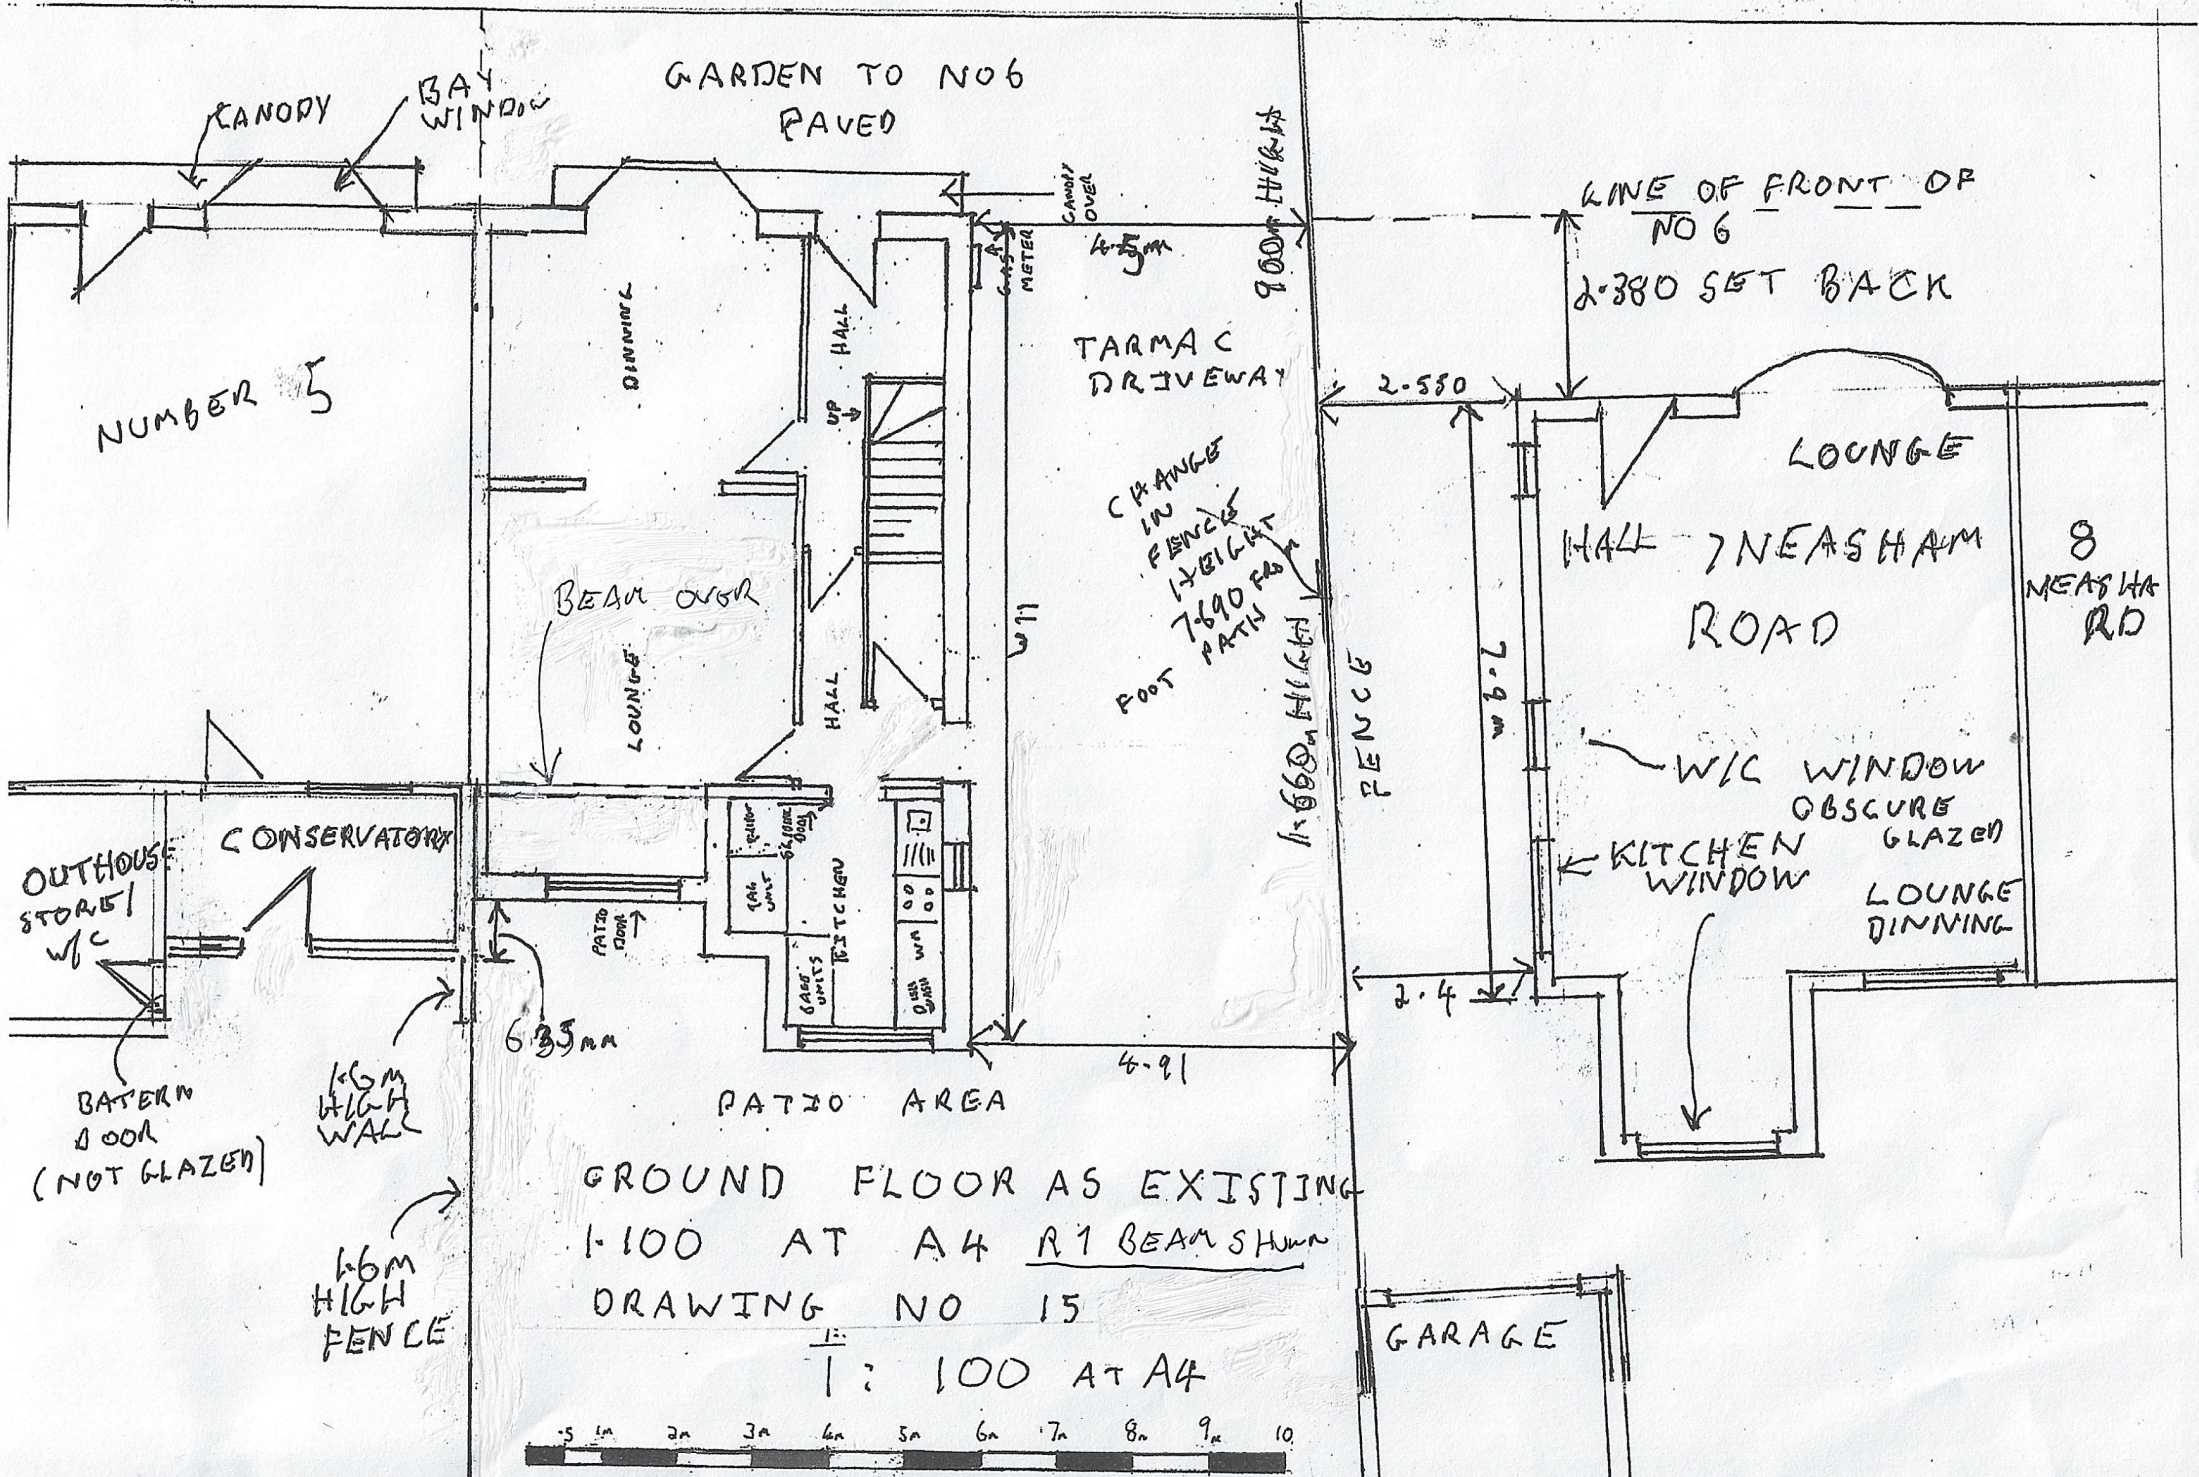

NUMBER 5

GARDEN TO NO 6
PAVED

LINE OF FRONT OF
NO 6
2.380 SET BACK

TARMA C
DRIVEWAY

LOUNGE
HALL NEASHAM
ROAD

8
NEASHAM
RD

BEAM OVER
LOUNGE

CHANGE
IN
FENCE
HEIGHT
7690
FOOT
PATH

PEN
FENCE

W/C WINDOW
OBSCURE
GLAZED
LOUNGE
DINNING

OUTHOUSE
STORE
W/C

CONSERVATORY

BATERN
DOOR
(NOT GLAZED)

1.6m
HIGH
WALL

1.6m
HIGH
FENCE


6.35m

PATIO AREA

6.91

GROUND FLOOR AS EXISTING
1:100 AT A4 R1 BEAM SHOW
DRAWING NO 15

1:100 AT A4

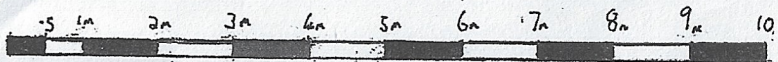

GARAGE