

FOOTPATH TO NEASHAM ROAD

GARDEN TO NO6
RAVEN

LINE OF FRONT OF NO 6

2.380 SET BACK

FLAT ROOF TO BAT

2.550

7.9m

6 Neasham Road Middleton Saint George
Second floor /
Drawing number 12
Scale 1:100 at A3

Revision 1
Planning requirements added

GARAGE

EDGE OF EXISTING NO 6

FARMAC DRIVEWAY

1-660m HIGH
FOOT PATH
TO NO 6
GARDEN
TO NEASHAM
ROAD

DORMER SET BACK

3.5

FLAT ROOF OVER BEOLIN


UTILITY ROOF

FLAT ROOF OVER LANTERN

OVER BATHROOM

KITCHEN OVER VELUX


OVER KITCHEN OVER VELUX

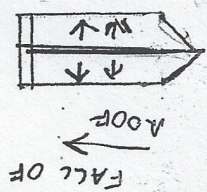

RIDGE HEIGHT TO REMAIN AS EXISTING
FLAT ROOF OVER 2ND FLOOR BOY

OVER COUNCILS ROOF OVER VELUX

2.7m

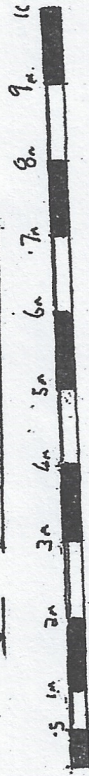

1:100 AT A4

CONSERVATORY ROOF

1.2m HIGH WALL

1.6m HIGH FENCE

W/C STORE ROOF