
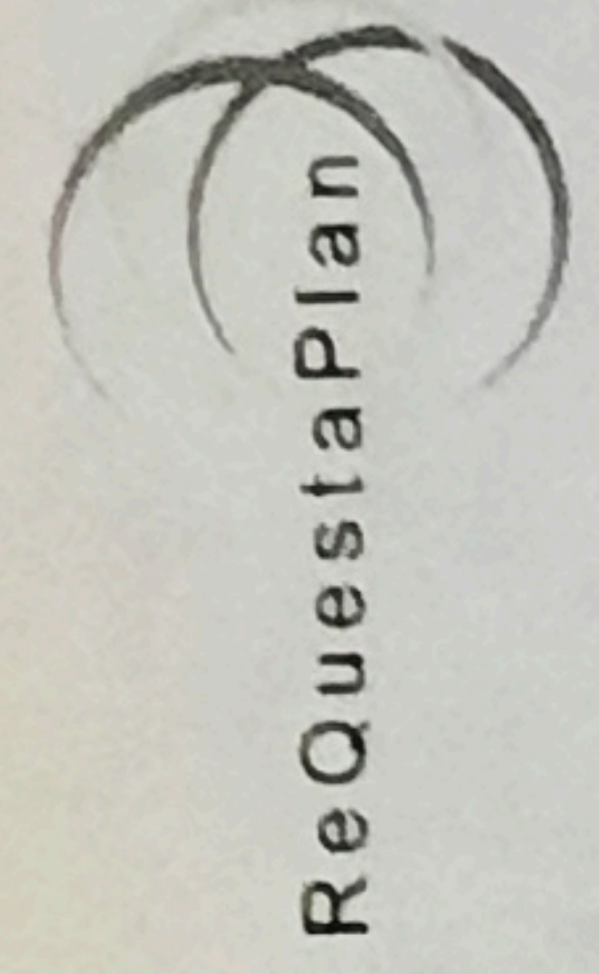
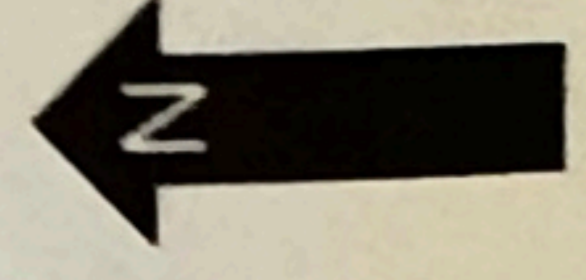


Orchard Farm

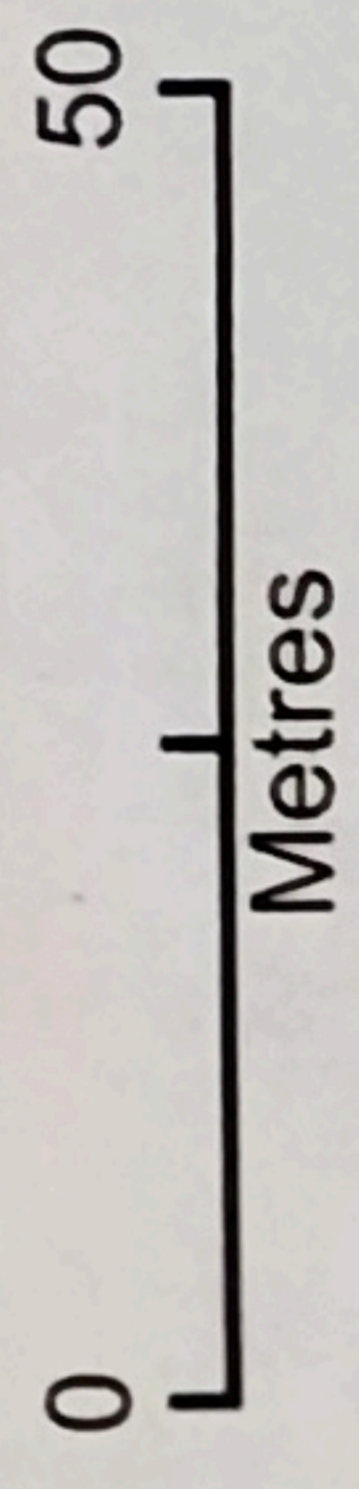

Plan Produced for: Will Newman

Date Produced: 06 Mar 2023

Plan Reference Number: TQRQM23065112754629

Scale: 1:1250 @ A4

© Crown copyright and database rights 2023 OS 100042766