


HANNAH CRICKMORE BA hons. BTEC nat dip.
THIMBLE LILY DESIGN
25 Holton Road, Halesworth, Suffolk. IP19 8HF
T: 01986 835 276 M: 07881 645 346

CLIENT: Mr and Mrs Newman
SITE: Orchard Farm, Beddingfield Road, Beddingfield IP23 7LQ
TITLE: Extension design
DATE: February 2023
DWG No: 1008/21/04 REV C
SCALE: 1:100 @A3
DRAWN BY: Hannah Crickmore

Front section of property not surveyed

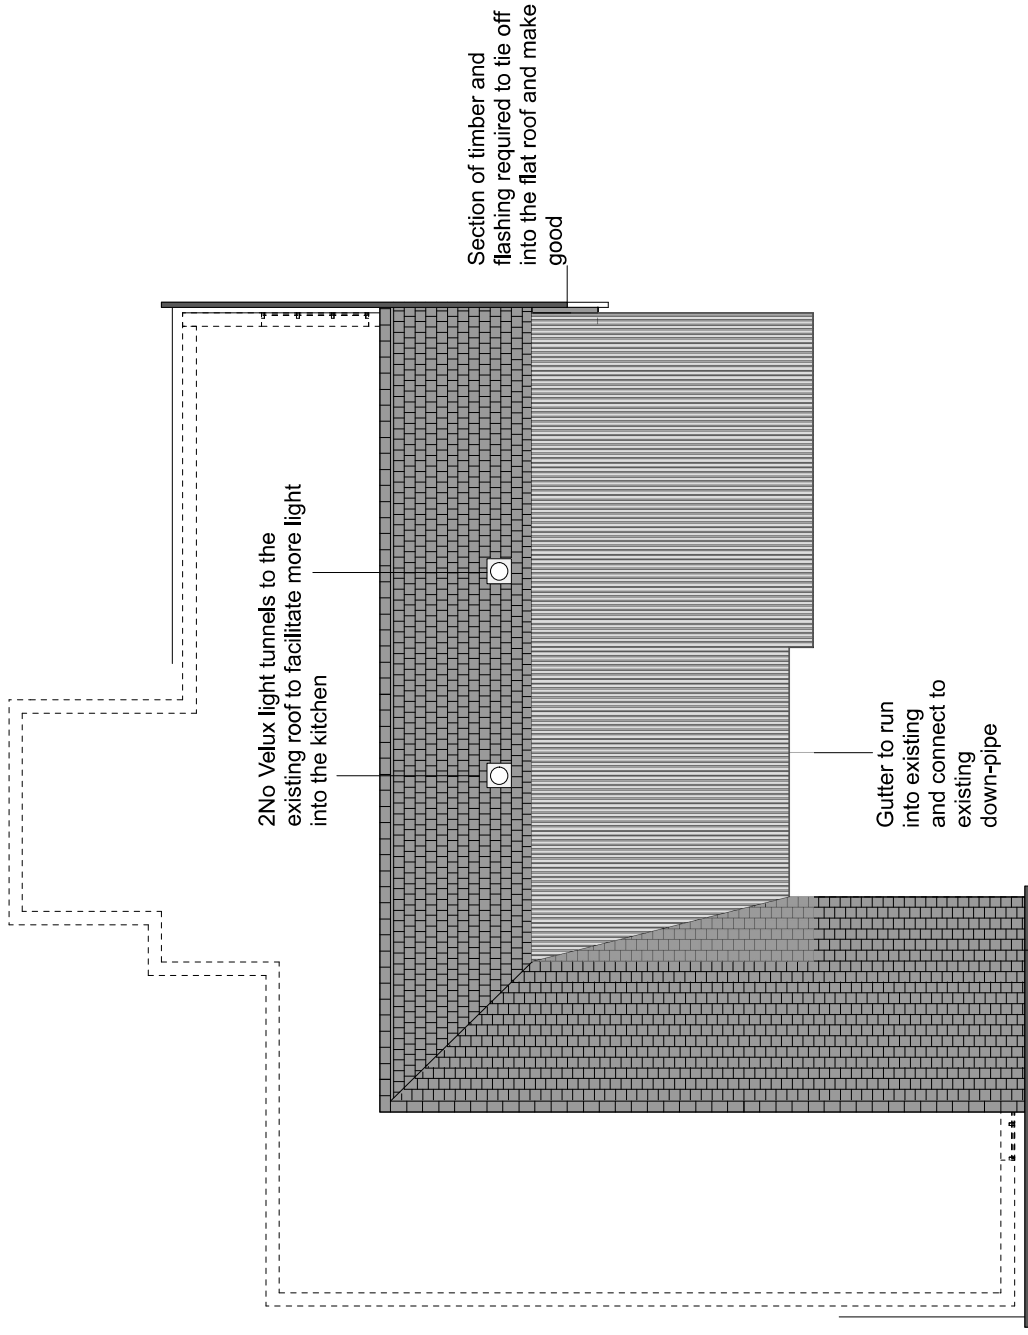

0 3
Scale: 1:100

As Proposed