


HANNAH CRICKMORE BA hors. BTEC nat dip.
 THIMBLE LILY DESIGN
 25 Holton Road, Halesworth, Suffolk. IP19 8HF
 T: 01986 835 276 M: 07881 645 346


CLIENT: Mr and Mrs Newman
 SITE: Orchard Farm, Beddingfield Road, Beddingfield IP23 7LQ
 TITLE: Extension design
 DATE: February 2023
 DWG No: 1008/21/06 REV C
 SCALE: 1:100 @A3
 DRAWN BY: Hannah Crickmore

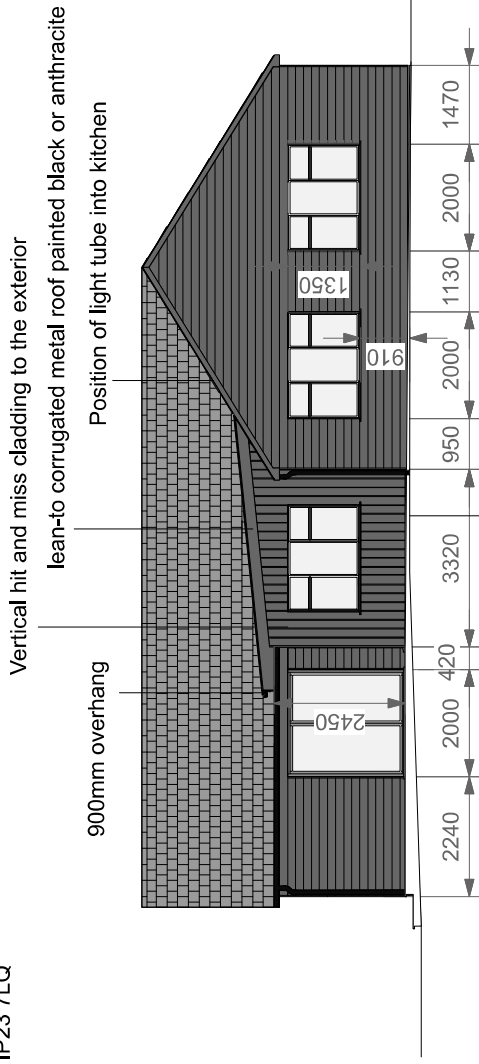

Rear side elevation

cross section of patio heights are indicative only

Bring timber cladding down over the brickwork so that the line of the timber matches with the rest of the property

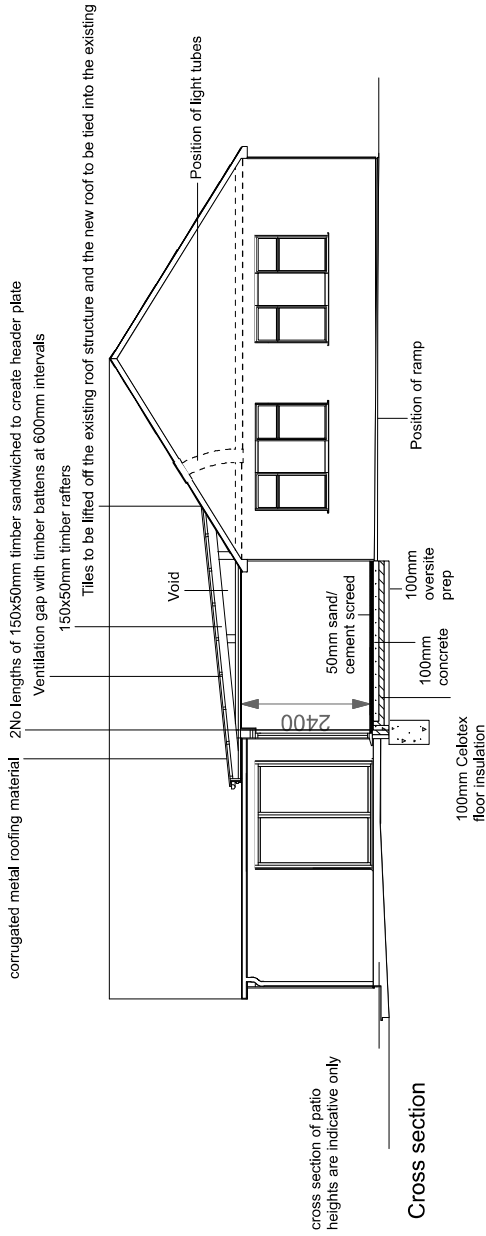

Cross section

* Note : The cross section diagram is as detailed as I am qualified to give and should be used for diagrammatic purposes only. The drawing should be checked, modified and calculations officially drawn up by a qualified structural engineer/building control specialist

